
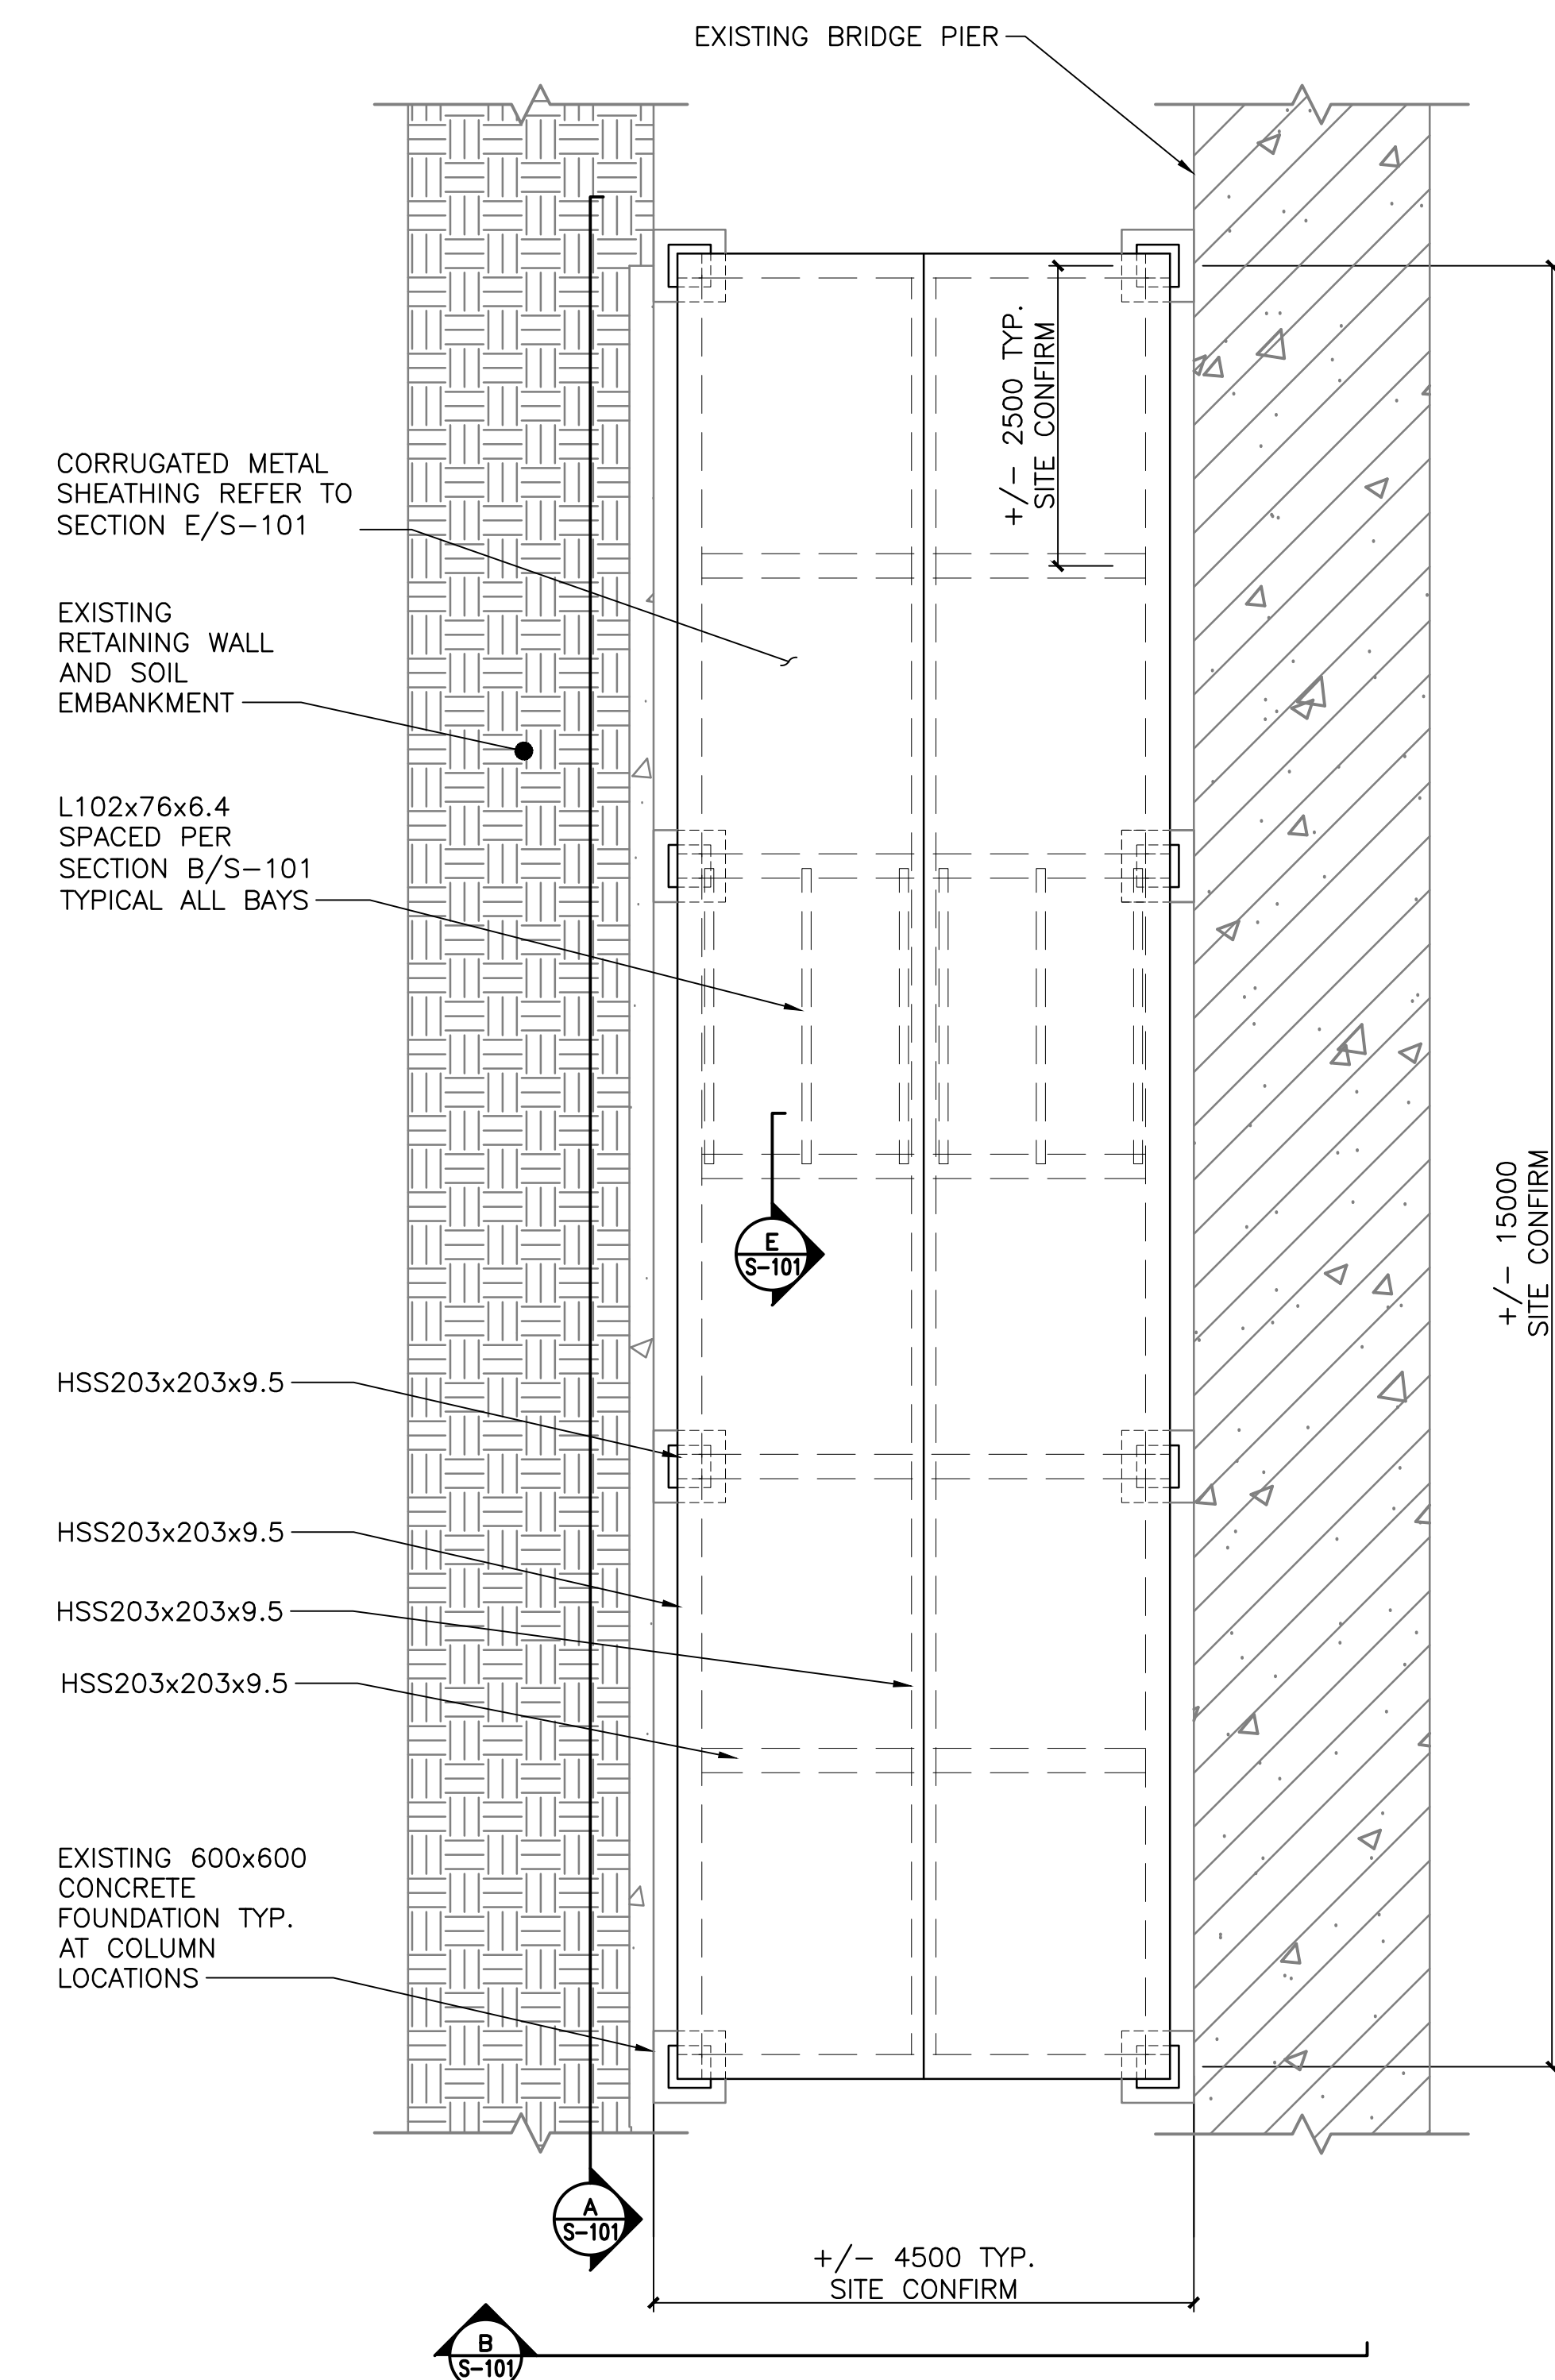
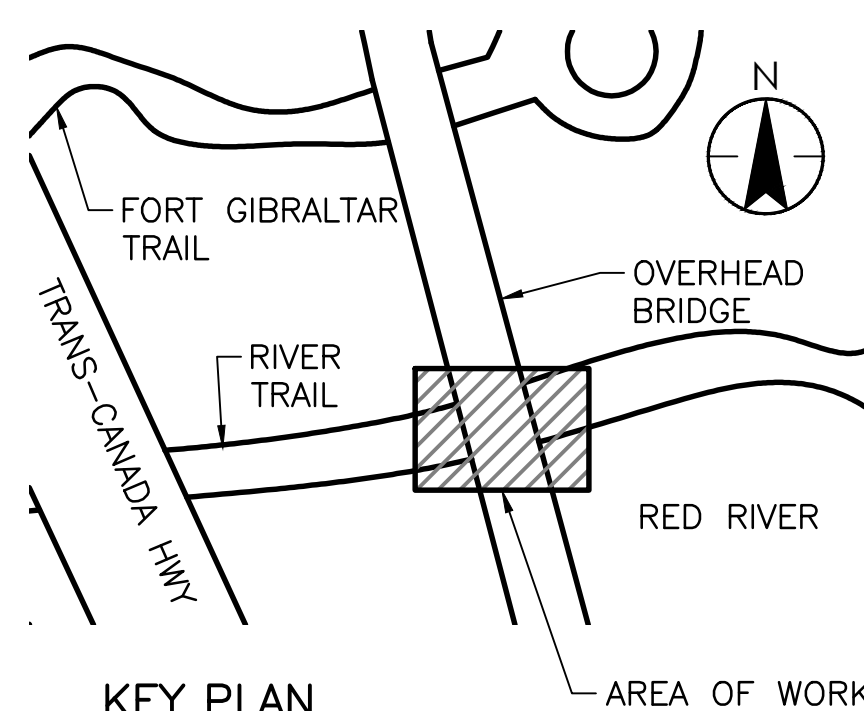



1 PLAN VIEW
S-101 1:50

NOTES:
1. ALL STEEL TO BE POWDER-COATED BLACK
2. STEEL FRAME CONNECTIONS BY OTHERS


DESIGN LOADS:
DEAD: 1.0 kPa
SNOW: 2.2 kPa

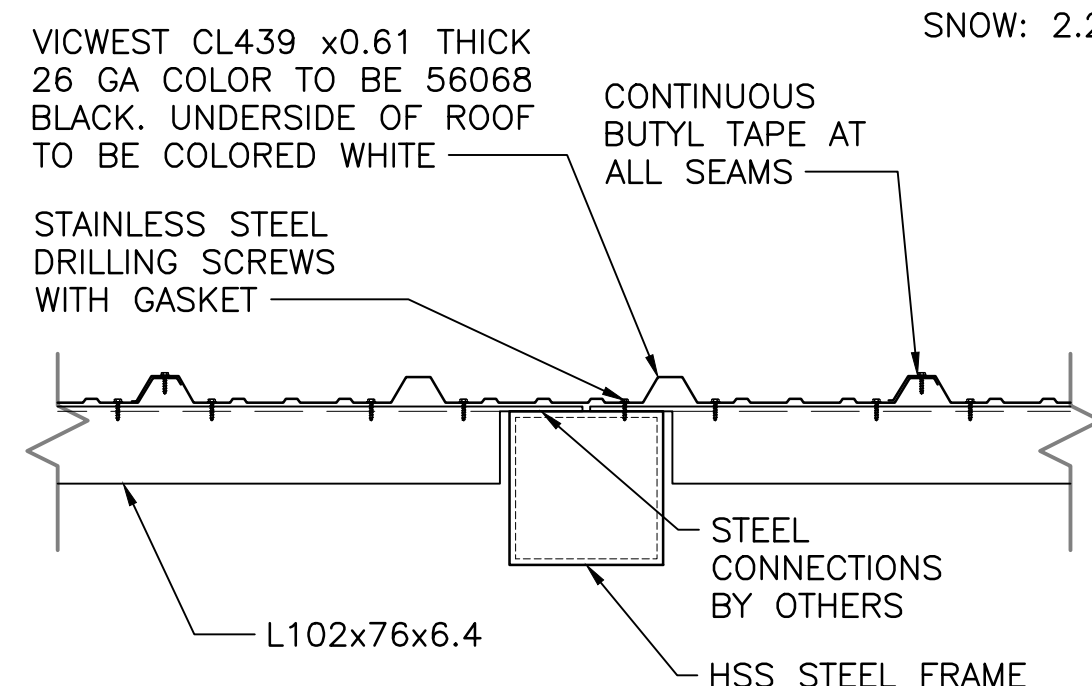


E ROOF SECTION
S-101 1:10

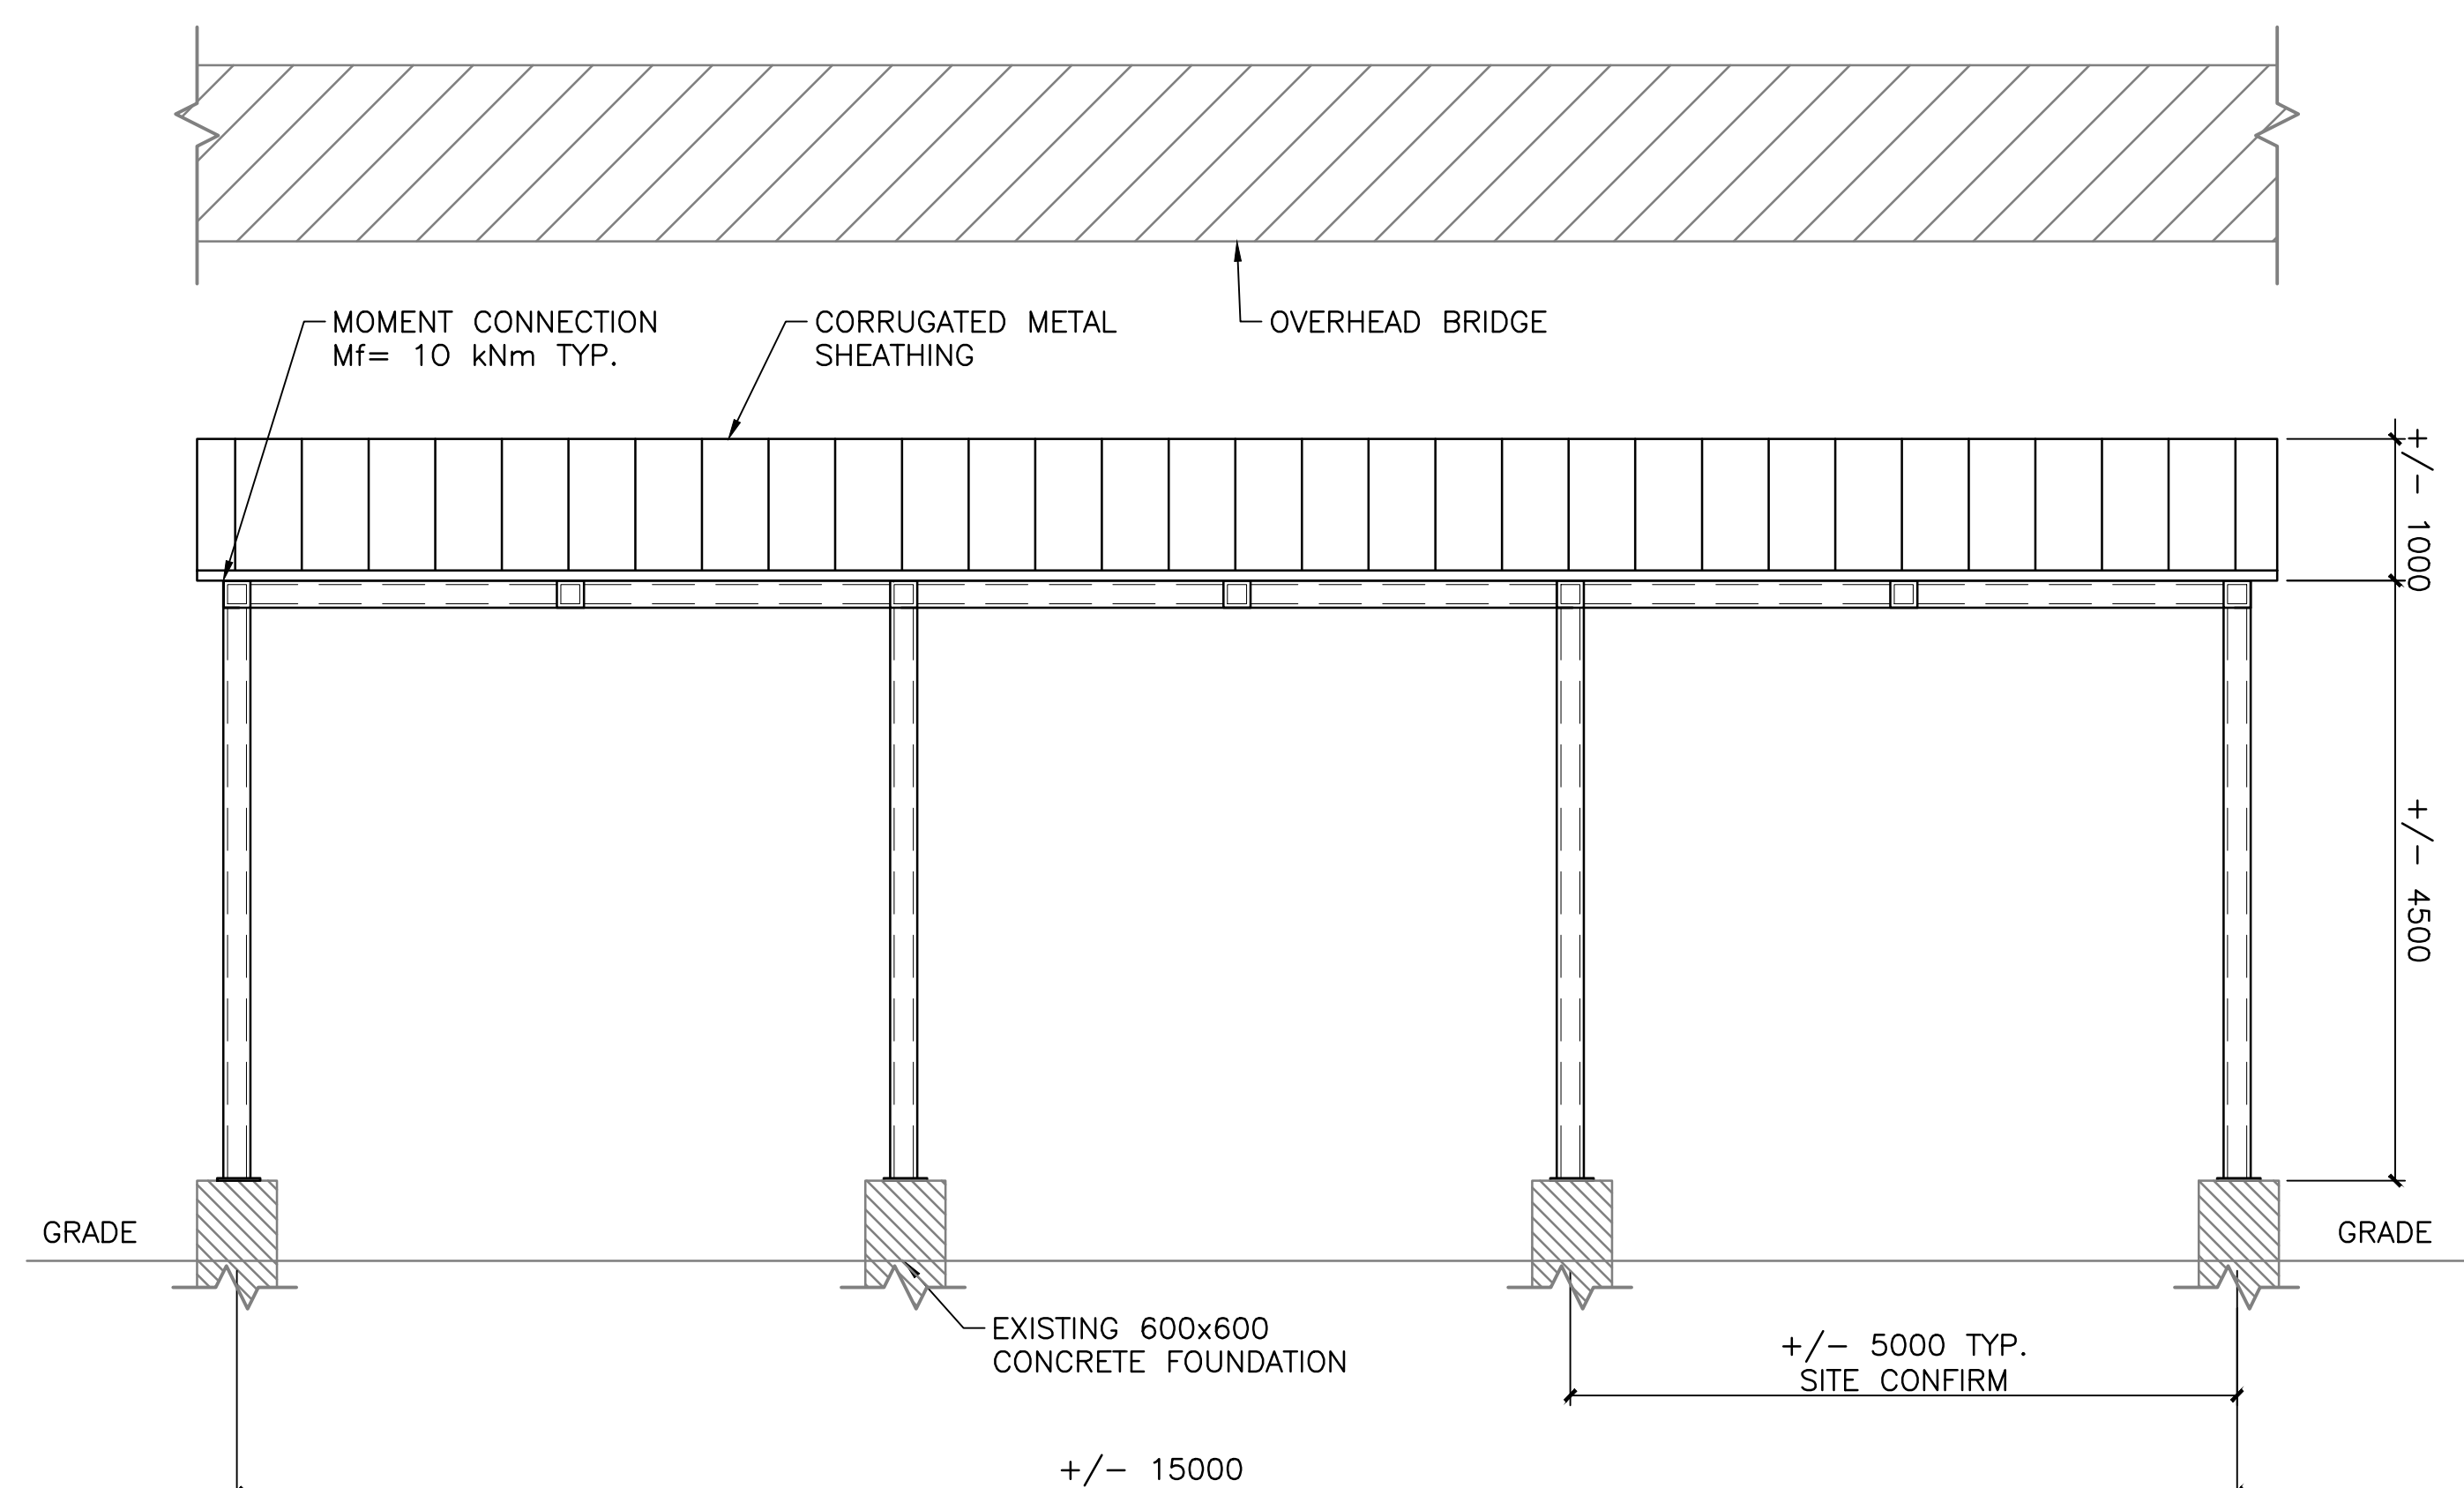

A ELEVATION VIEW
S-101 1:50

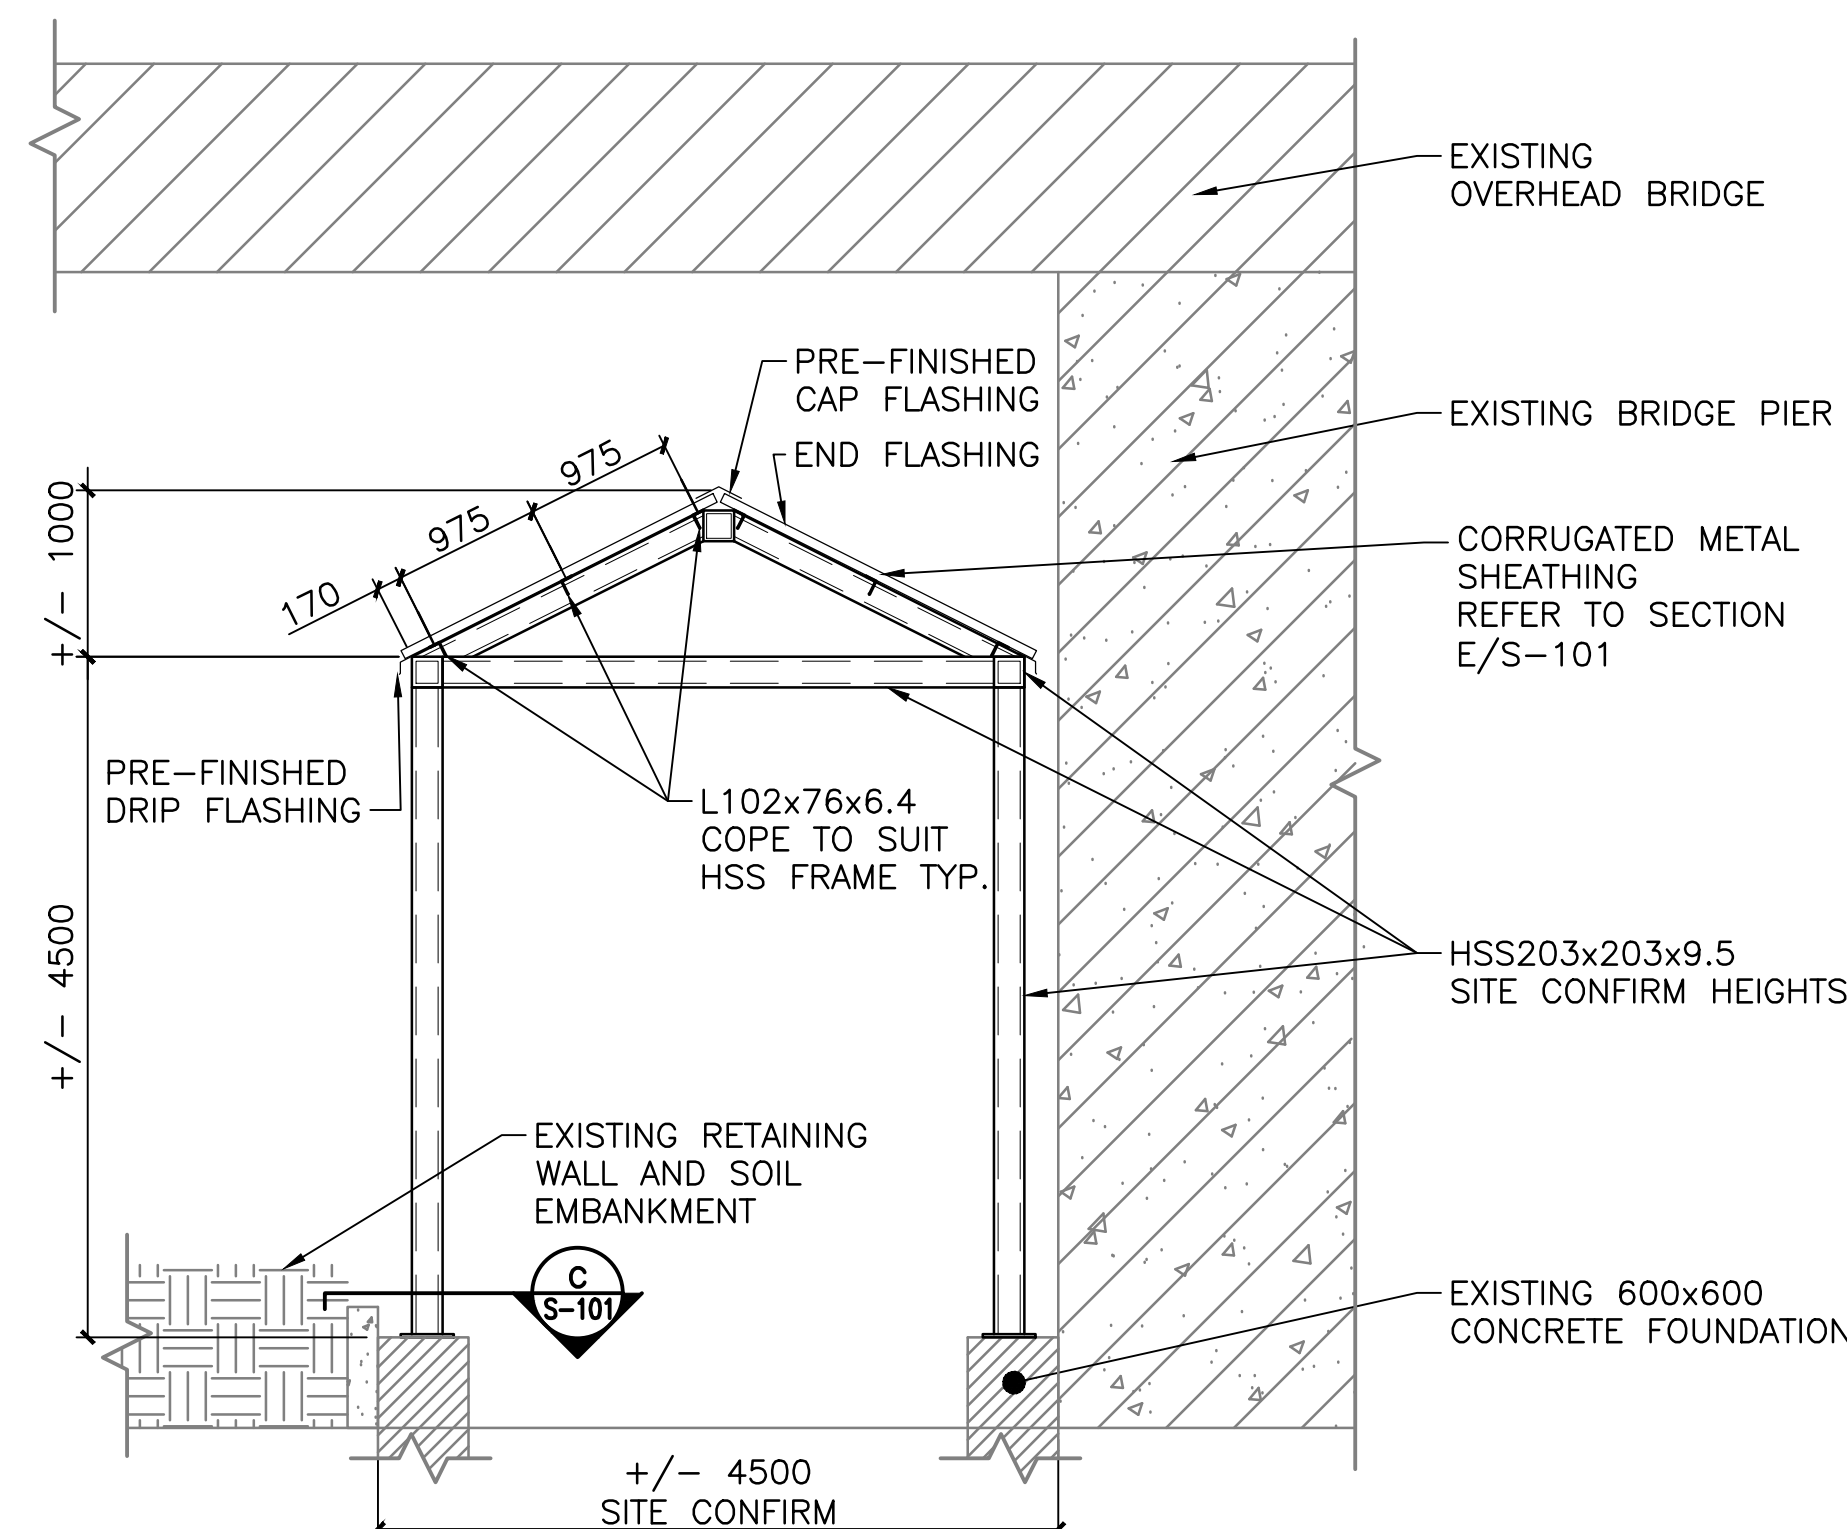

B ELEVATION VIEW
S-101 1:25

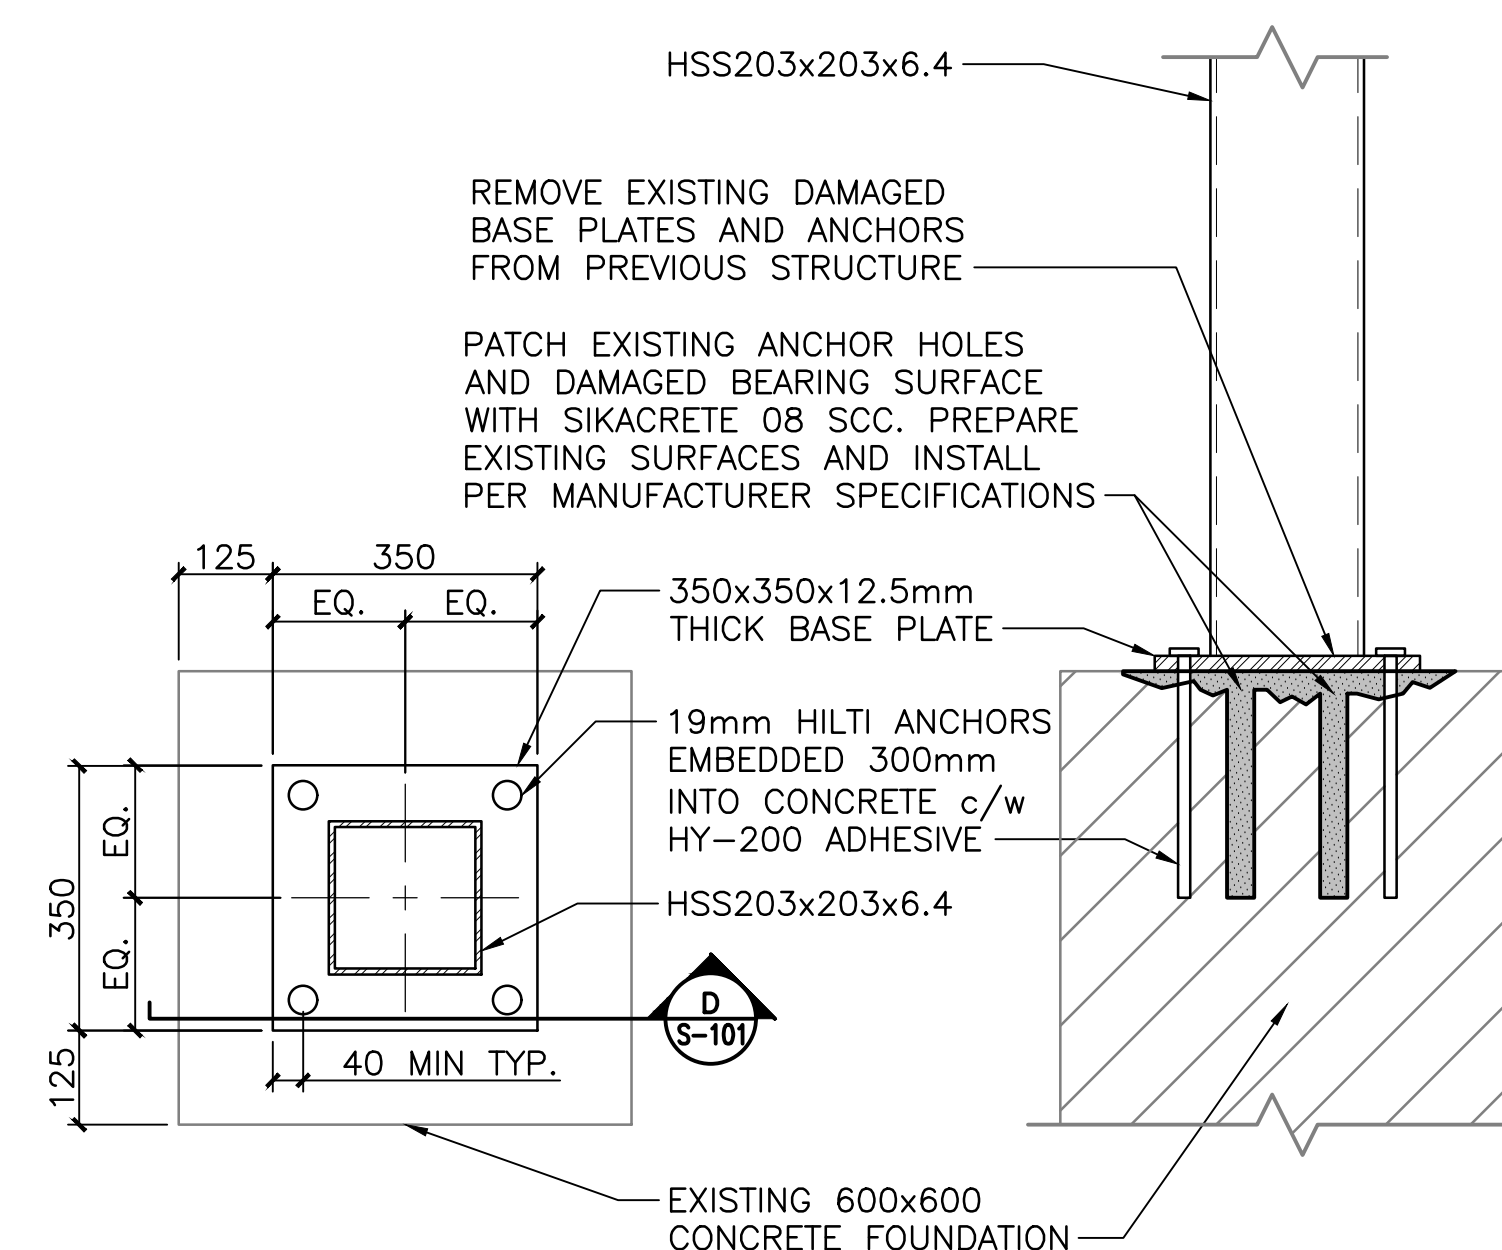

NOTE:
1. SCAN EXISTING CONCRETE FOR REINFORCING.
ANCHOR BOLTS TO BE PLACED WITHIN EXISTING
REINFORCING CAGE. DO NOT DAMAGE EXISTING REINFORCING

C COLUMN BASE PLATE DETAIL
S-101 1:10

D COLUMN SECTION
S-101 1:10

5				
4				
3				
2				
1				
Revision	By	Appd.	YY.MM.DD	
E				
D				
C	RE-ISSUED FOR CONSTRUCTION	AF	BF	25.08.13
B	ISSUED FOR CONSTRUCTION	AF	BF	24.05.24
A	50% SUBMISSION FOR CLIENT REVIEW	AF	BF	23.12.19
Issued		By	Appd.	YY.MM.DD
File Name:	forks_canopy_struct		LD	23.10.27
	Dwn.	Chkd.	Dgn.	YY.MM.DD

Permit-Seal

**ENGINEERS
GEOSCIENTISTS
MANITOBA**
Certificate of Authorization
Stantec Consulting Ltd.
No. 1301



Client/Project
ASSINIBOINE RIVERWALK CANOPY
UNDER CNR BRIDGE

FORKS CANOPY

FORKS, WINNIPEG, MB

Title
SITE PLAN, ELEVATIONS AND DETAILS

Project No. 116810290	Scale AS NOTED
Drawing No.	Sheet
	Revision