
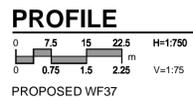


ALIGNMENT GEOMETRIC CONTROL DATA - STAGE 'C'			
DESC	STATION	NORTHING	EASTING
PROPOSED WF37			
TIE INTO EXISTING T.O.		5528140.649	633582.941
BC		5528123.845	633579.279
EC		5528085.602	633575.062
BC	0+082.635	5528074.697	633575.006
EC / TIE INTO WF37	0+144.155	5528014.371	633564.512
END OF RELAY	0+279.154	5525887.070	633519.568

ALIGNMENT CURVE DATA - STAGE 'C'						
CURVE	DELTA	RADIUS	Dc	SUB TANGENT	LENGTH	LENGTH OF SPIRALS
YARD RECONFIGURATION						
CURVE 12	19°09'10"	184.040	9°30'00"	31.050	61.520	na
CURVE 21						

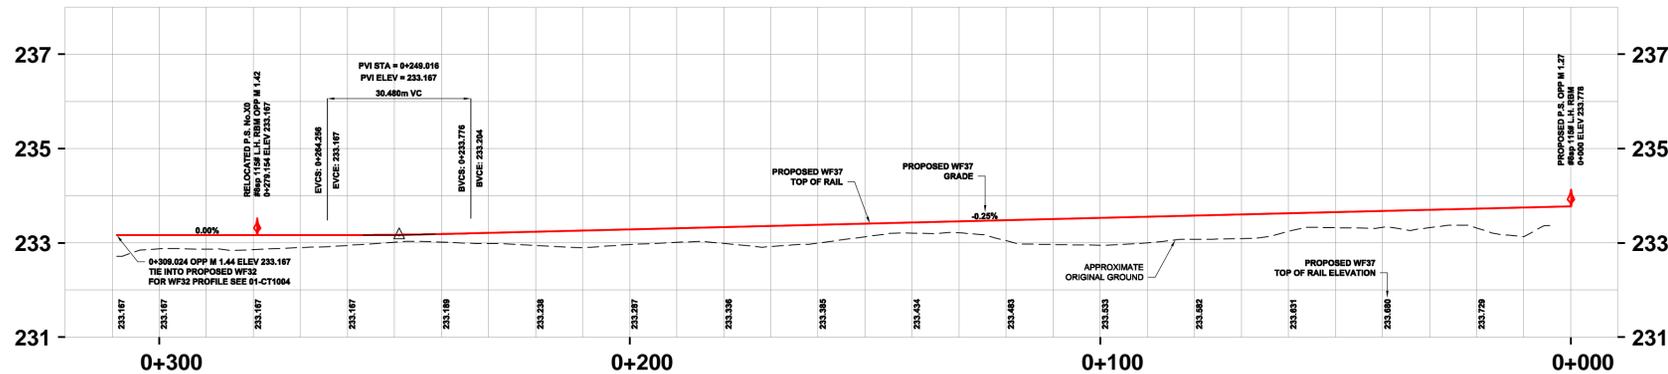

CONSTRUCTION STAGING

- C. RECONFIGURE AND RELAY WF37
- RELAY TRACK WF37 WITH 115# RAIL BETWEEN RELOCATED X-0 PS EAST TO START OF NEW WF37 ALIGNMENT
 - CONSTRUCT RELOCATED WF37, TIE INTO EXISTING SW.NO.F-6 #8-100 SGM

GENERAL NOTES:

- ALL DIMENSION ARE METRIC UNLESS NOTED OTHERWISE
- SURVEY CONTROL IS BASED ON GEODETIC BENCH-MARK
- ALL UTILITIES TO BE LOCATED IN THE FIELD AND MODIFIED AS NECESSARY TO TC-E-10 AND TC-E-11 STANDARDS.
- ALL EXISTING FENCES AFFECTED BY CONSTRUCTION ARE TO BE REBUILT BY THE CONTRACTOR AS DIRECTED BY THE CONTRACT ADMINISTRATOR.
- ALL PROPERTY LINES ARE PROVIDED FOR INFORMATION PURPOSES ONLY.
- SEE 01-CT6001 FOR GEOMETRIC CONTROL TABLES.

WARNING - BURIED S&C CABLES
 PRIOR TO CONSTRUCTION CN SIGNALS MUST BE NOTIFIED. AS WELL, USE EXTREME CAUTION WHEN WORKING NEAR CABLES, JUNCTION BOXES, CONDUITS, ETC.

LEGEND				LOCATION APPROVED UNDERGROUND STRUCTURES			
EXISTING	DESCRIPTION	PROPOSED	EXISTING	DESCRIPTION	PROPOSED	EXISTING	DESCRIPTION
	SWITCH STAND & POWER SWITCH			REMOVED/RELOCATED 85# RAIL			OVERHEAD POWER WITH POLE
	DERAIL			REMOVED/RELOCATED 115# RAIL			UNDERGROUND POWER LINE
	CROSSING PLANKS			REMOVED/RELOCATED 132# RAIL			UNDERGROUND FIBRE OPTIC LINE
	CENTRELINE MAIN			SURVEY CONTROL POINT			UNDERGROUND GAS LINE
	CENTRELINE YARD TRACK			CULVERT/CULVERT EXTENSION			OVERHEAD CNT LINE WITH POLE
	CENTRELINE - 85# RAIL			GRAVEL ROADWAY			UNDERGROUND S&C CABLE
	CENTRELINE - 115# RAIL			PAVED ROADWAY			
	CENTRELINE - 132# RAIL			CHAINLINK FENCE			

DESIGNED BY	RCP	CHECKED BY	KEG
DRAWN BY	BRP	APPROVED BY	
HOR. SCALE	1:750	RELEASED FOR CONSTRUCTION	
VERT. SCALE	1:75		
DATE	09/05/27		

0	ISSUED FOR TENDER	09/05/27	RCP
NO.	REVISIONS	YYMMDD	BY

PROFESSIONAL'S SEAL	
CONSULTANT DRAWING NO. F504-444-00_01-CT1005_R0	

THE CITY OF WINNIPEG TRANSIT DEPARTMENT	
SOUTH WEST TRANSIT CORRIDOR CN FORT ROUGE YARD PLAN AND PROFILE PHASE 1 - STAGE 'C'	
CITY DRAWING NUMBER	P-3309-06
SHEET	6 OF 14
DRAWING No.	01-CT1005
REV	0