

GENERAL NOTES:

- INSTALL WALL MOUNTED PORTABLE FIRE EXTINGUISHERS AS PER NATIONAL BUILDING AND FIRE CODE OF CANADA.

NUMBERED NOTES:

- 1 RE-INSTALL EXISTING TICKET OFFICE GLAZING IN NEW LOCATION SHOWN. SITE CONFIRM EXISTING INSTALLATION CONDITIONS AND HEIGHT. RE-CREATE SAME CONDITION IN NEW WALL. CONSTRUCTION ABOVE AND BELOW GLAZING INSTALLATION.
- 2 RE-INSTALL EXISTING TICKET OFFICE DOOR IN NEW WALL.
- 3 NEW RAIN WATER LEADER DOWN THROUGH EXISTING FLOOR TO BASEMENT LEVEL - SEE MECHANICAL. FIRE STOP AROUND FLOOR PENETRATION.
- 4 PATCH, REPAIR AND MAKE GOOD EXISTING WALLS - TYP.
- 5 INSTALL NEW DOOR TO SWING IN OPPOSITE DIRECTION THAN EXISTING.
- 6 RUN SUMP PUMP DISCHARGE LINE WITHIN CEILING SPACE AND TIE INTO RWL LINE - SEE MECHANICAL.
- 7 NEW PLUMBING THROUGH WALL - FIRE STOP AROUND PENETRATION - TYPICAL.
- 8 LINE OF NEW RATED BULKHEAD AROUND PLUMBING - SEE DETAIL 3/A-3.4.
- 9 REINSTALL EXISTING DOOR - NOTE 4 DEMO PLAN - REUSE EXISTING FRAME AND EXISTING HARDWARE - PAINT FINISH.

NOTE: ALL REVISION CHANGES ARE CIRCLED WITH A CLOUD.

1	ISSUED FOR ADDENDUM 1	NOV. 27, 2012
0	ISSUED FOR BID	SEPT. 28, 2012

This drawing must not be scaled.
 The general Contractor must verify all dimensions, datums and levels prior to commencement of work. All errors and omissions must be reported immediately to the Architect.
 Variations and modifications to work shown on this drawing shall not be carried out without written permission from the Architect.
 This drawing is the exclusive property of the Architect and cannot be reproduced without written permission of the Architect. Reproduction must bear the name of the Architect. Copyright © 2012.

ORIGINAL DRAWINGS SEALED
 SEPTEMBER 28, 2012


harold funk architect inc.

Harold Funk Architect Inc.
 Architecture and Urban Design
 401-55 Donald Street, Winnipeg, Manitoba R3C 1L8
 T (204) 943-5087 info@funkarchitect.com
 F (204) 943-9231 funkarchitect.com


project
ELEVATOR ADDITION AND ACCESSIBILITY UPGRADES OF CENTURY ARENA
 Winnipeg, Manitoba Bid Opportunity No. 579-2012

sheet title
BASEMENT AND MAIN FLOOR RENOVATION PLANS

project number:	12-003	drawing number:	
scale:	1:100 or AS SHOWN	A-3.2	
drawn by:	C.G.		
approved by:	H.F.		
date:	SEPT. 28, 2012		

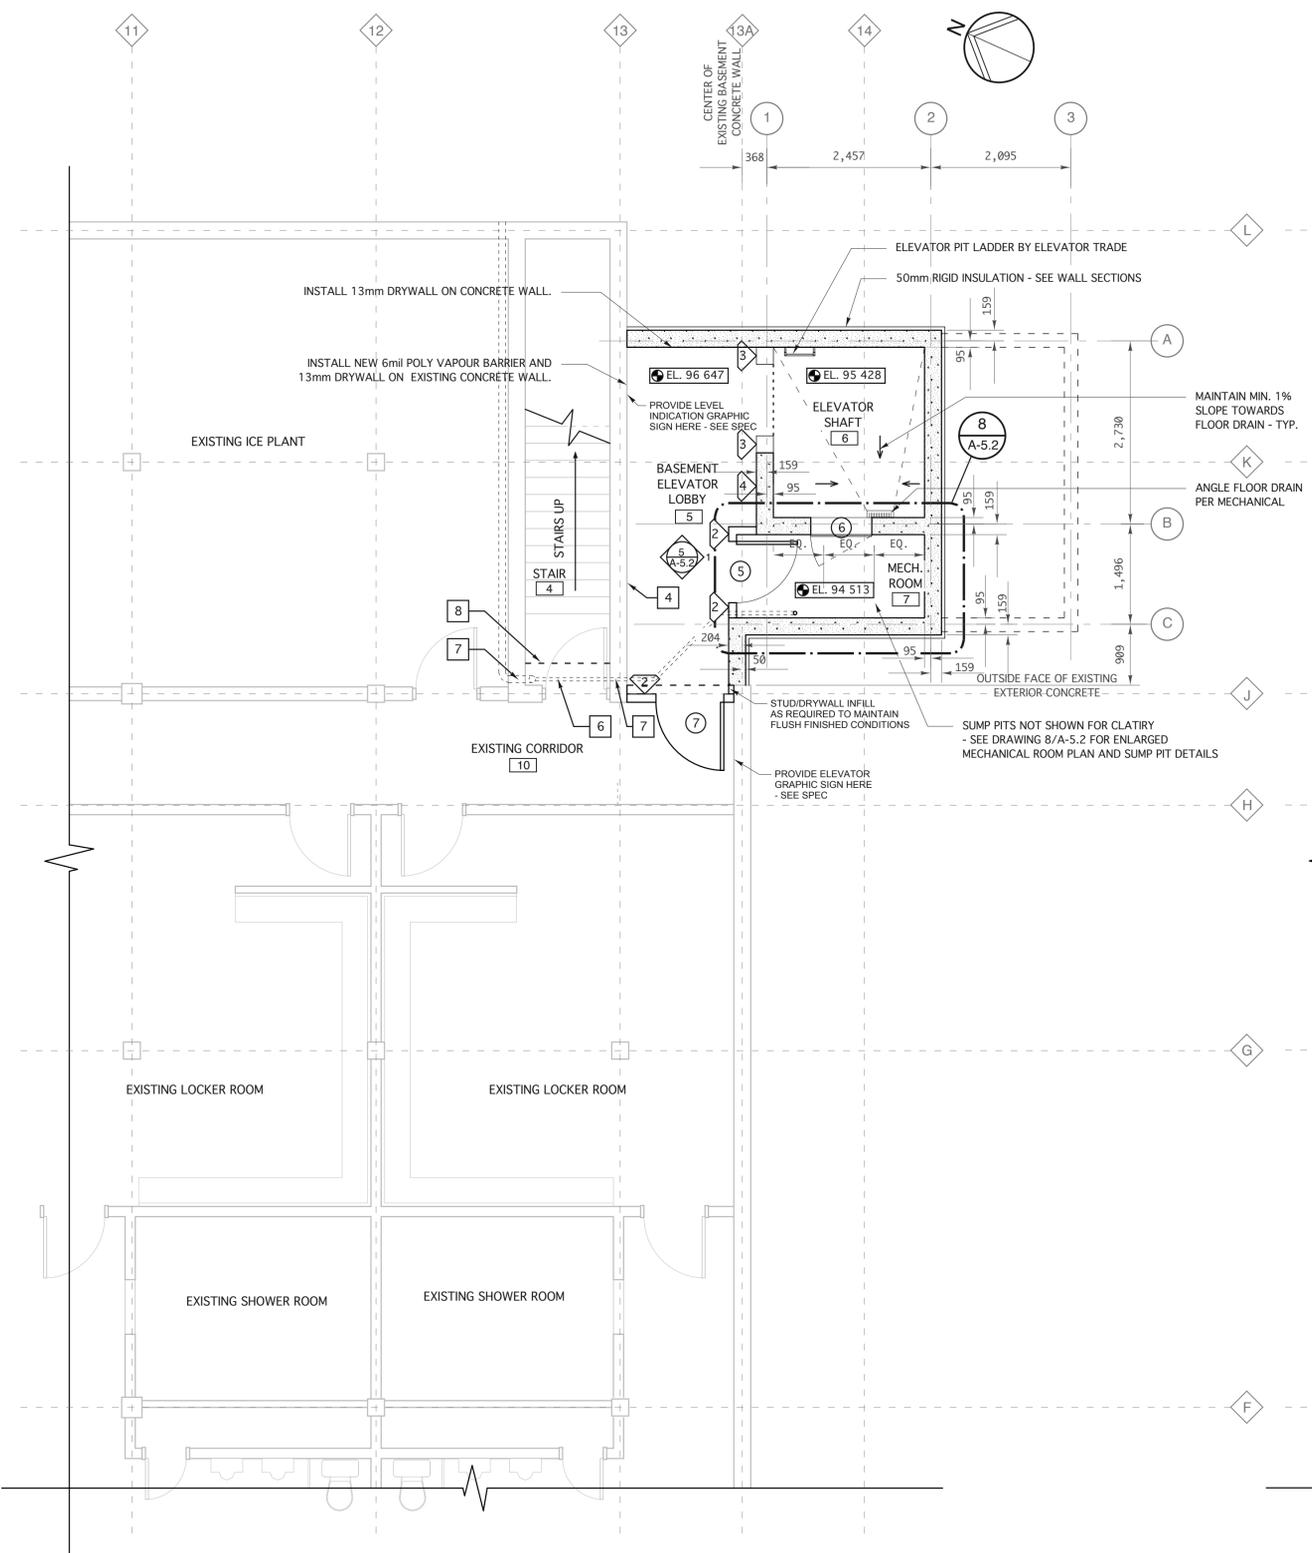

1 BASEMENT PLAN - PROPOSED
 A-3.2 SCALE: 1:50

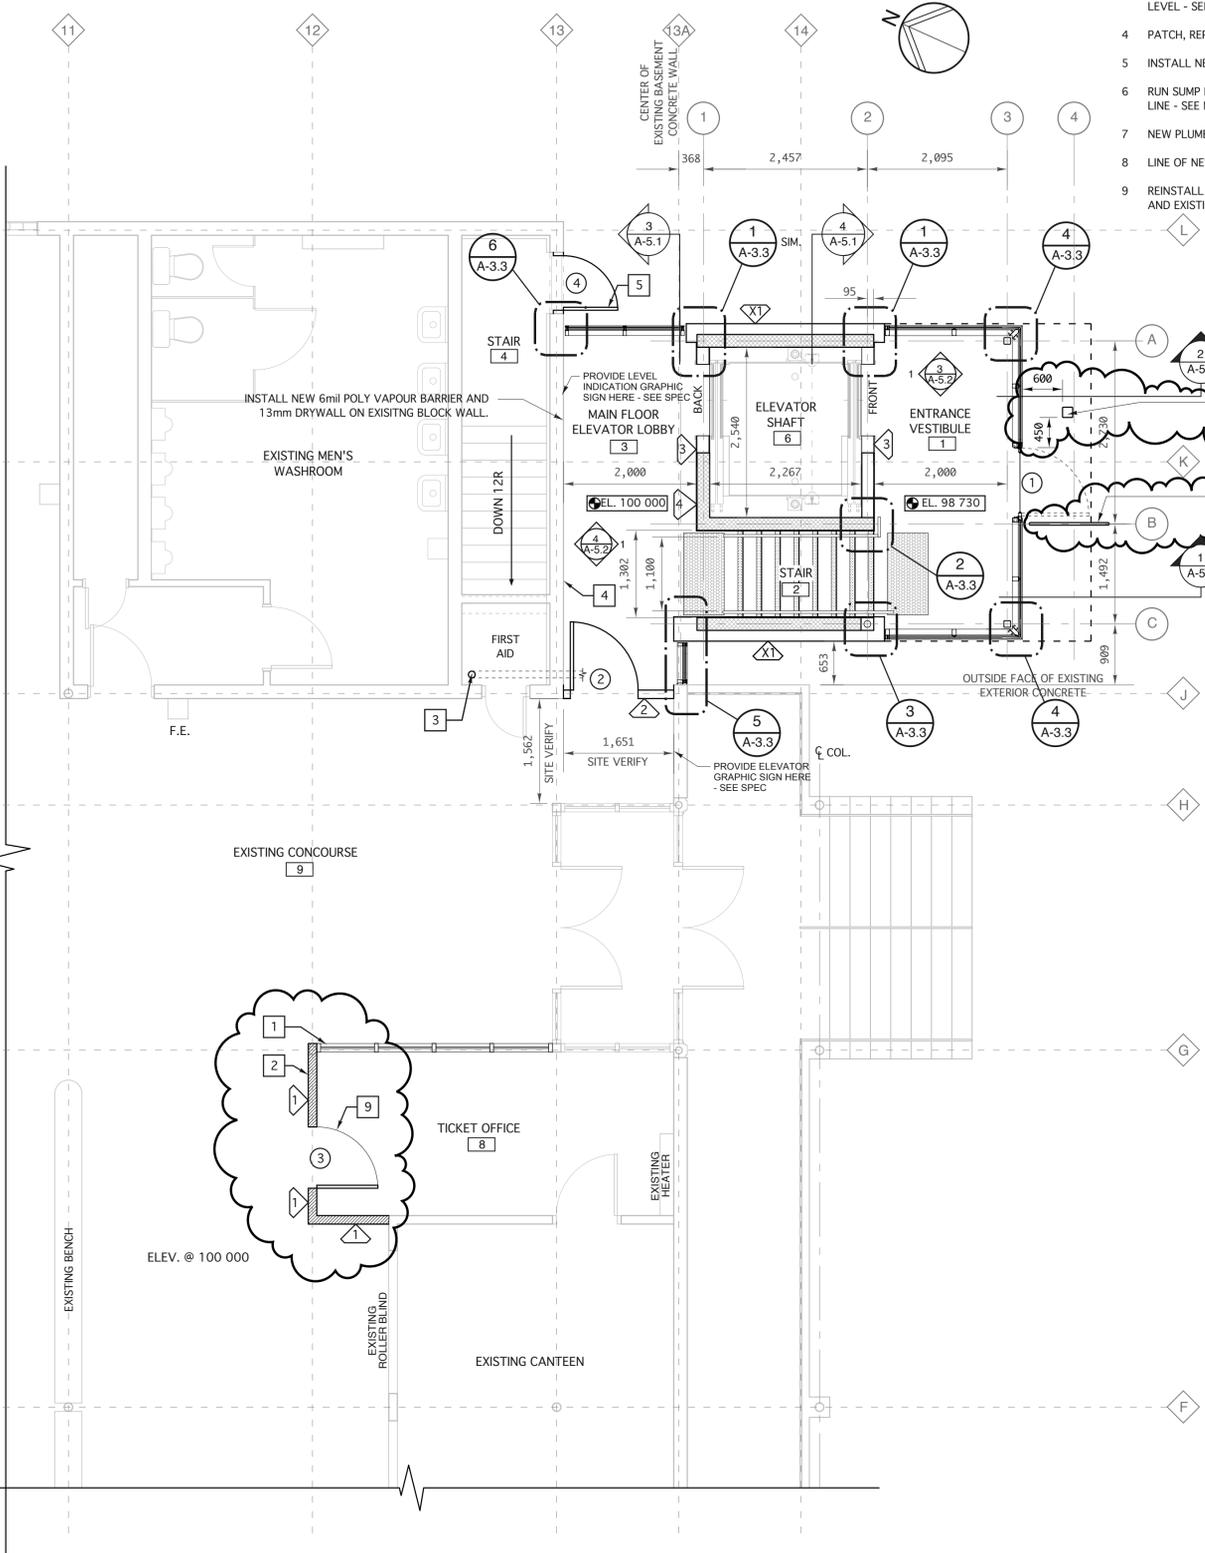

2 MAIN FLOOR PLAN - PROPOSED
 A-3.2 SCALE: 1:50