




P:\60321148\900-Work\910-CAD\99-SUPPORT\PROJECT_TITLE_BLOCKS\Title Block for Pump Station works\163383-XTB-C1-CU.dwg

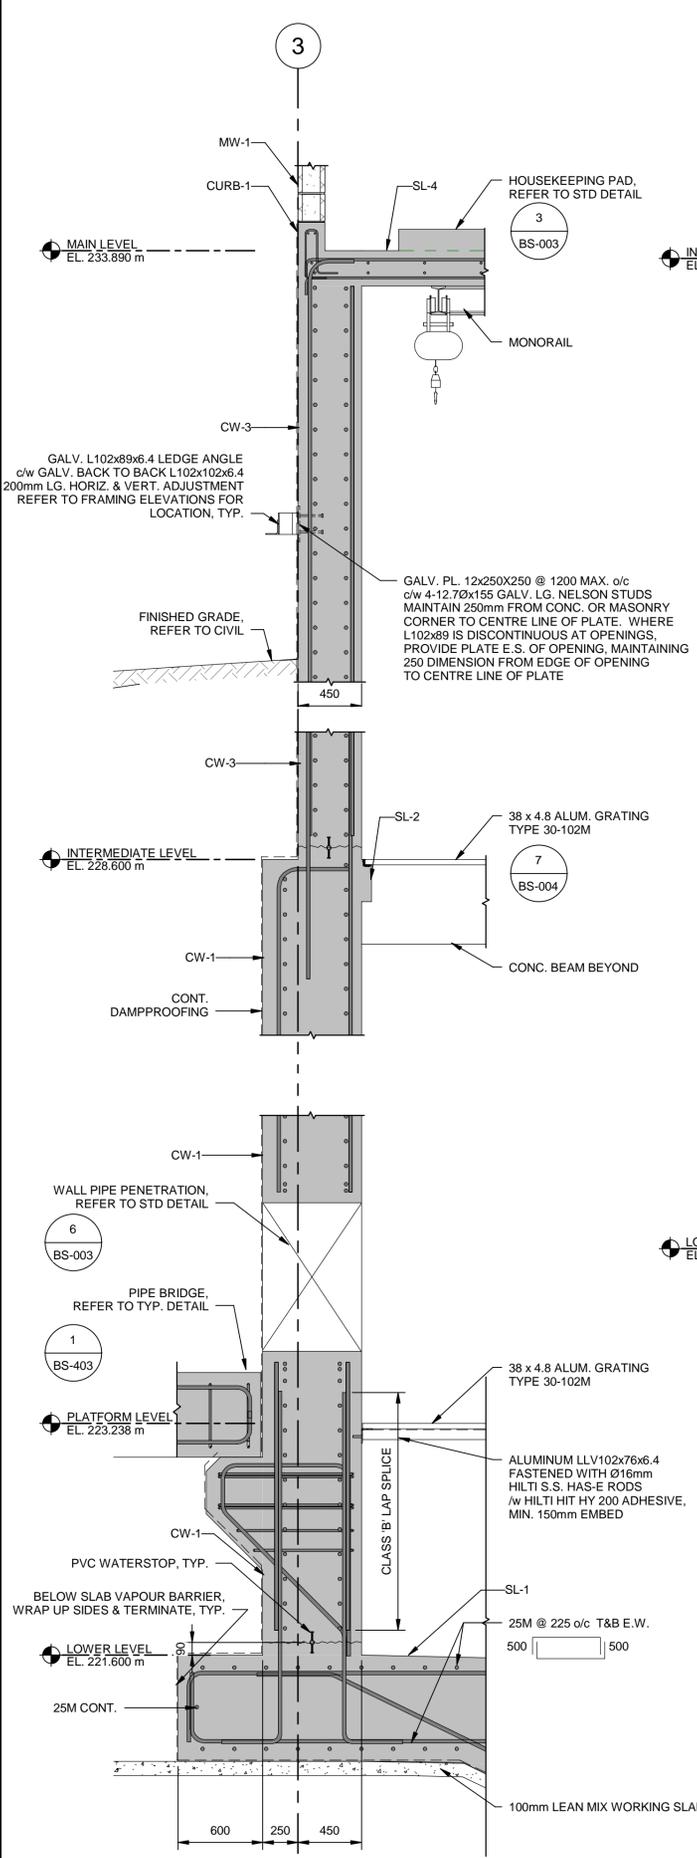


1 | WALL SECTION
BS-401 REF: BS-301 SCALE: 1 : 25

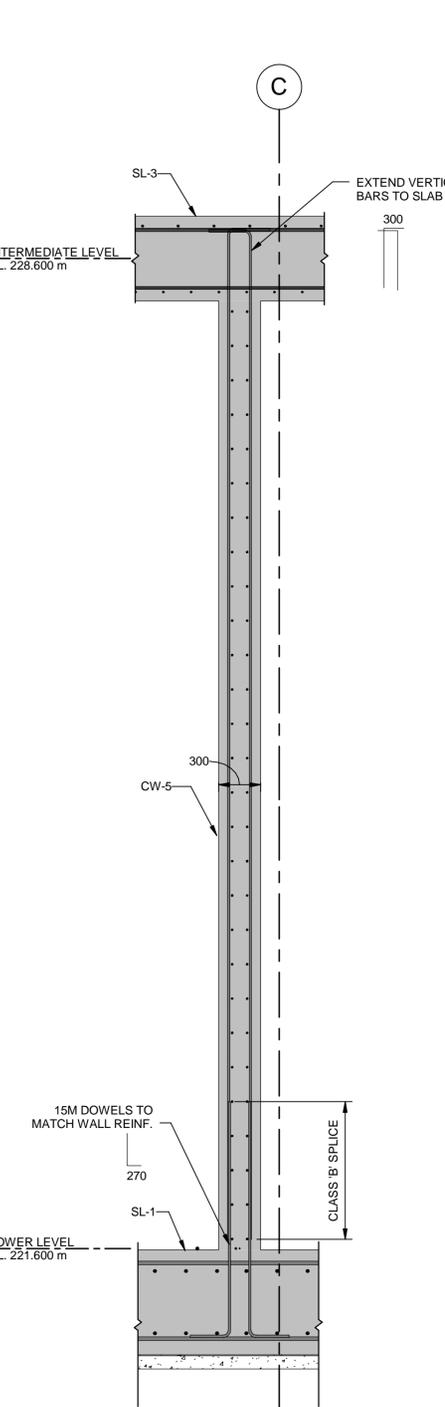


2 | WALL SECTION
BS-401 REF: BS-302 SCALE: 1 : 25

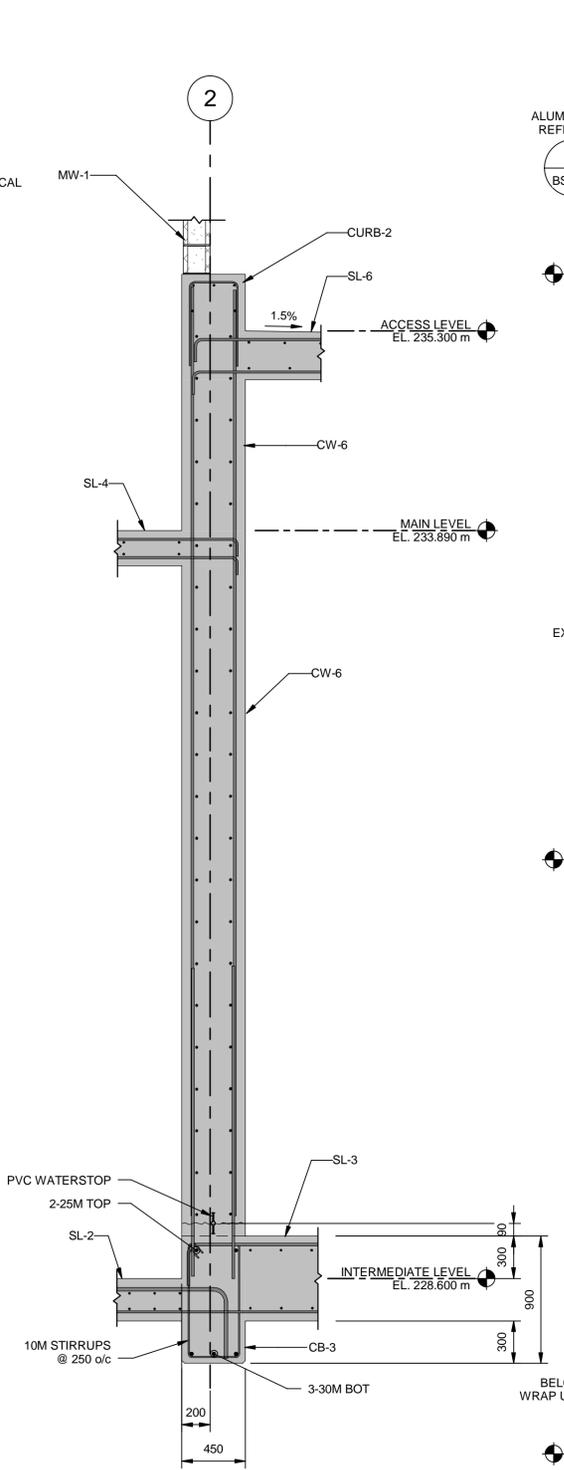

3 | WALL SECTION
BS-401 REF: BS-301 SCALE: 1 : 25

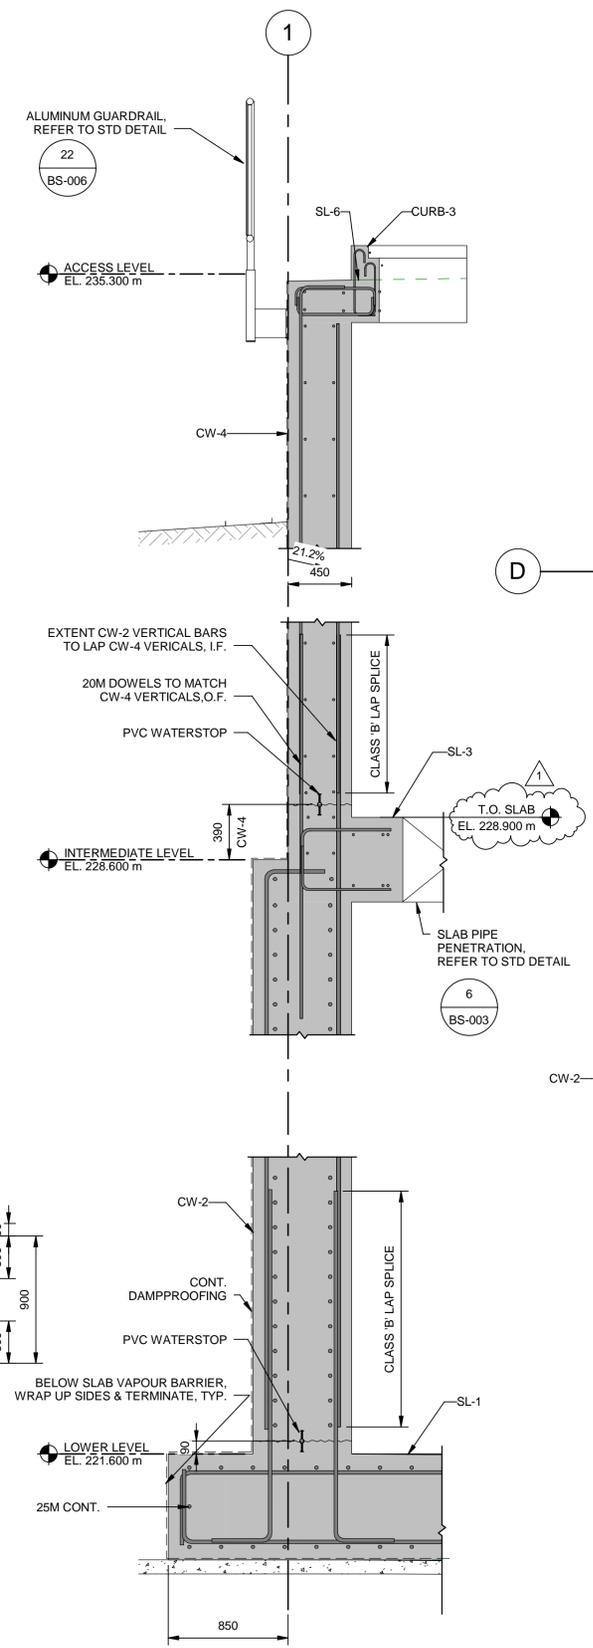

4 | WALL SECTION
BS-401 REF: BS-302 SCALE: 1 : 25

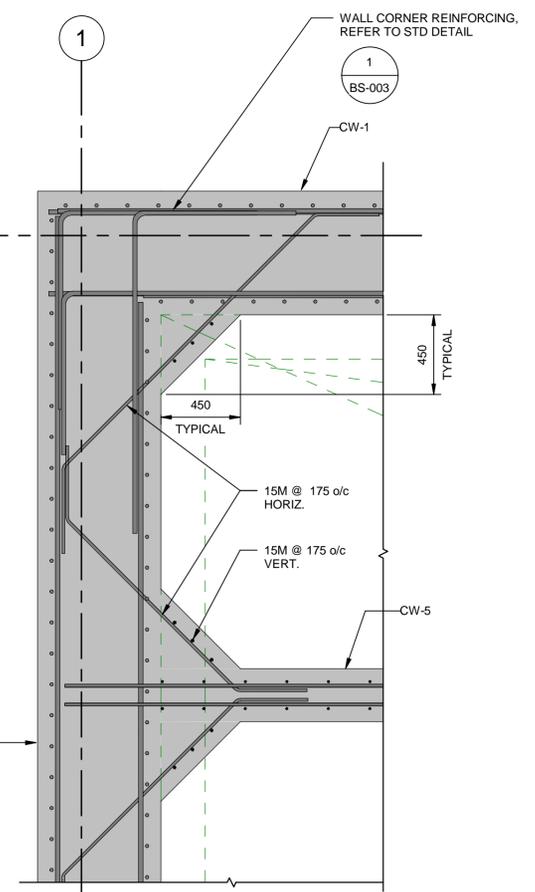

5 | PLAN DETAIL
BS-401 REF: BS-101 SCALE: 1 : 20

NOTE:
1. EXCAVATION AND BACKFILL DETAILS NOT SHOWN FOR CLARITY

METRIC
WHOLE NUMBERS INDICATE MILLIMETRES
DECIMALIZED NUMBERS INDICATE METRES



UNDERGROUND STRUCTURES		B.M. ELEV.
SUPV. U/G STRUCTURES	DATE	
1	ISSUED FOR ADDENDUM 4	17/02/22
0	ISSUED FOR TENDER	17/01/09
NO.	REVISIONS	DATE BY

AECOM	
DESIGNED BY: KK/JT	CHECKED BY: SBB
DRAWN BY: KK	APPROVED BY: AN
HOR. SCALE: AS SHOWN	RELEASED FOR CONSTRUCTION
DATE: 06/01/2016	DATE: 09/06/2016

ENGINEER'S SEAL
PROVINCE OF MANITOBA
J.A. THOMPSON
Member
30632
REGISTERED PROFESSIONAL ENGINEER

THE CITY OF WINNIPEG
PUBLIC WORKS DEPARTMENT

Waverley Street Underpass at CN Mile 3.89 Rivers Sub
Contract 2: Underpass Structure, Railworks,
Roadworks, Land Drainage Sewer, Pumping Station
and Landscaping Works

CITY DRAWING NUMBER: U-239-2016-C2-BS-401
SHEET 14 OF 16
CONSULTANT DRAWING NUMBER: C2-BS-401

PUMPING STATION
DETAILS