



GENERAL NOTES

1. REFRIGERANT PIPE SIZES AND ACCESSORIES ARE REPRESENTATIVE ONLY. SCHEMATIC TO BE MODIFIED AS NECESSARY TO SUIT MANUFACTURER'S REQUIREMENTS.


1 VRF PIPING SCHEMATIC
M5.1 SCALE: NTS

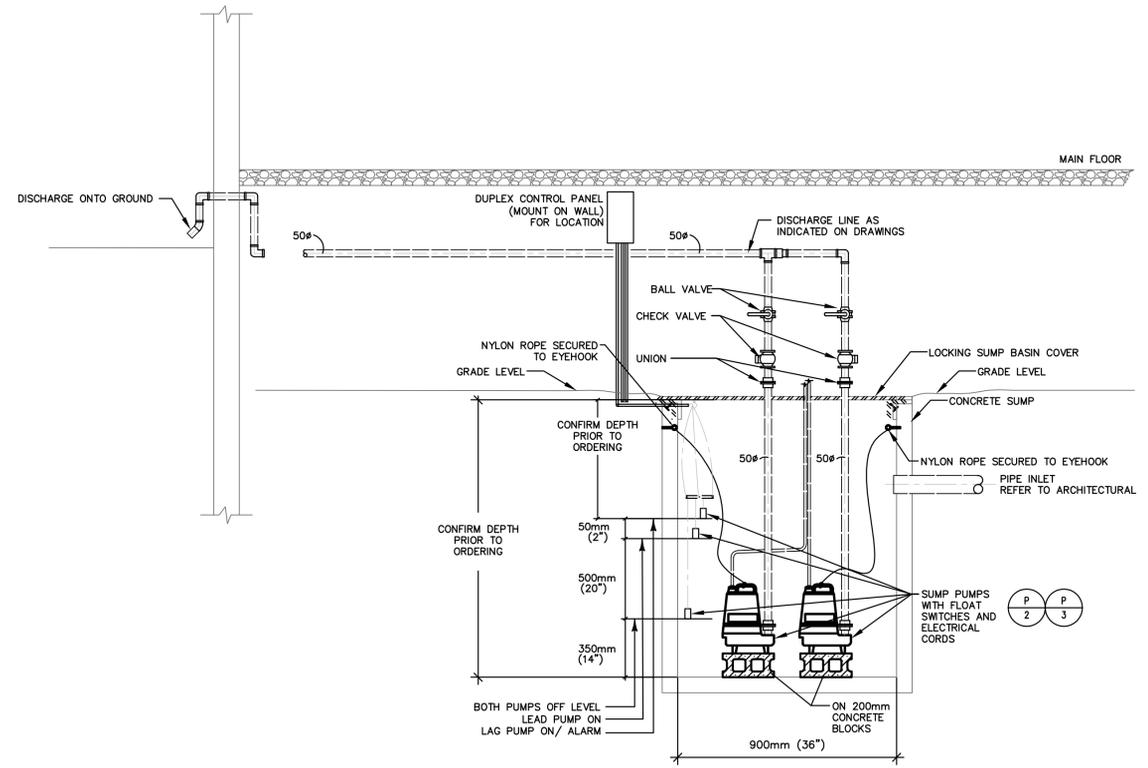

2 DUPLEX SUMP PUMP DETAIL
M5.1 SCALE: N.T.S.

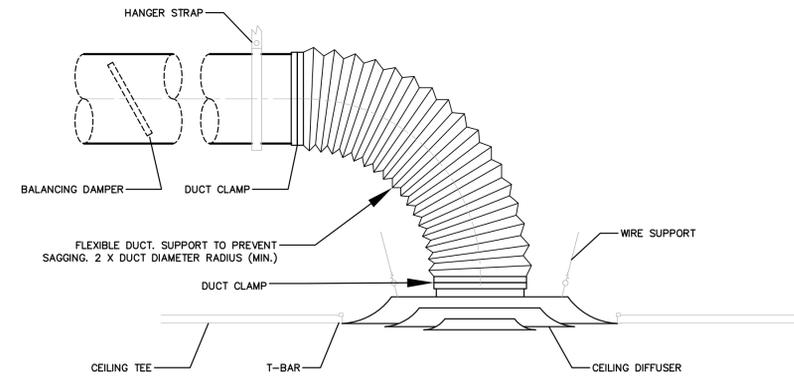

3 SUPPLY AIR DIFFUSER INSTALLATION
M5.1 SCALE: N.T.S.

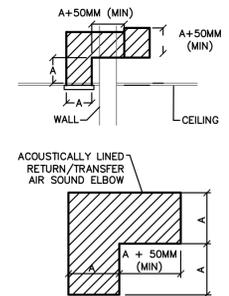

4 TRANSFER AIR DETAIL
M5.1 SCALE: N.T.S.

This drawing must not be scaled. The contractors shall verify all dimensions and other data on site prior to commencement of work. Discrepancies, errors, and omissions are to be reported to the Architect prior to proceeding with the Work.

Drawings and specifications as instruments of service are the property of the Architect; the copyright in the same being reserved to him. No reproduction or revision to these drawings may be made without the permission of the Architect, and when made, must bear his name. All prints to be returned to the Architect upon request.

Project
St. John's Library Renovation

Drawing
MECHANICAL DETAILS AND SCHEMATICS

Drawn By
C.DEB

Reviewed By
ATS

Scale
1:50

Drawing No.
M5.1

Date
2017.05.02

Project No.
15039

Revision No.