



THE CITY OF WINNIPEG

TENDER

TENDER NO. 457-2019

**MULTI-USE PATHWAY RENEWALS, NEW SASKATCHEWAN AVENUE MULTI-USE
PATHWAY AND ASSOCIATED WORKS**

TABLE OF CONTENTS

PART A - BID SUBMISSION

Form A: Bid	1
Form B: Prices	4
Form G1: Bid Bond and Agreement to Bond	14

PART B - BIDDING PROCEDURES

B1. Contract Title	1
B2. Submission Deadline	1
B3. Site Investigation	1
B4. Enquiries	1
B5. Confidentiality	1
B6. Addenda	2
B7. Substitutes	2
B8. Bid Components	3
B9. Bid	4
B10. Prices	4
B11. Disclosure	5
B12. of Interest and Good Faith	5
B13. Qualification	6
B14. Bid Security	7
B15. Opening of Bids and Release of Information	7
B16. Irrevocable Bid	8
B17. Withdrawal of Bids	8
B18. Evaluation of Bids	8
B19. Award of Contract	9

PART C - GENERAL CONDITIONS

C0. General Conditions	1
------------------------	---

PART D - SUPPLEMENTAL CONDITIONS

General

D1. General Conditions	1
D2. Scope of Work	1
D3. Contract Administrator	2
D4. Contractor's Supervisor	2
D5. Ownership of Information, Confidentiality and Non Disclosure	2
D6. Notices	2
D7. Furnishing of Documents	3

Submissions

D8. Authority to Carry on Business	3
D9. Safe Work Plan	3
D10. Insurance	3
D11. Contract Security	4
D12. Subcontractor List	4
D13. Detailed Work Schedule	4

Schedule of Work

D14. Commencement	5
D15. Working Days	5
D16. Restricted Work Hours	5
D17. Work By Others	6
D18. Critical Stages	6
D19. Substantial Performance	6
D20. Total Performance	6
D21. Liquidated Damages	7

D22. Scheduled Maintenance	7
Control of Work	
D23. Job Meetings	7
D24. Prime Contractor – The Workplace Safety and Health Act (Manitoba)	7
D25. The Workplace Safety and Health Act (Manitoba) – Qualifications	7
Measurement and Payment	
D26. Payment	8
Warranty	
D27. Warranty	8
Third Party Agreements	
D28. Funding and/or Contribution Agreement Obligations	8
Form H1: Performance Bond	10
Form H2: Labour and Material Payment Bond	12
Form J: Subcontractor List	14

PART E - SPECIFICATIONS

General

E1. Applicable Specifications and Drawings	1
E2. Protection Of Existing Trees	1
E3. Traffic Control	2
E4. Traffic Management	3
E5. Pedestrian Safety	3
E6. Water Obtained From the City	3
E7. Surface Restorations	3
E8. Infrastructure Signs	3
E9. Supply and Installation of Pavement Repair Fabric	4
E10. Salt Tolerant Grass Seeding	4
E11. Pruning of Existing Trees	5
E12. Supply and Installation of Post Bollards	6
E13. Site Furnishings	7
E14. Foundations - Site Furnishings	8
E15. "A" Base – Base Course Material	9
E16. Tree Removal	9

Appendix 'A' - Standard Construction Details

PART B - BIDDING PROCEDURES

B1. CONTRACT TITLE

B1.1 Multi-use Pathway Renewals, New Saskatchewan Avenue Multi-use Pathway and Associated Works

B2. SUBMISSION DEADLINE

B2.1 The Submission Deadline is 12:00 noon Winnipeg time, June 13, 2019.

B2.2 Bids determined by the Manager of Materials to have been received later than the Submission Deadline will not be accepted and will be returned upon request.

B2.3 The Contract Administrator or the Manager of Materials may extend the Submission Deadline by issuing an addendum at any time prior to the time and date specified in B2.1.

B3. SITE INVESTIGATION

B3.1 Further to C3.1, the Bidder may view the Site without making an appointment.

B4. ENQUIRIES

B4.1 All enquiries shall be directed to the Contract Administrator identified in D3.1.

B4.2 If the Bidder finds errors, discrepancies or omissions in the Tender, or is unsure of the meaning or intent of any provision therein, the Bidder shall notify the Contract Administrator of the error, discrepancy or omission, or request a clarification as to the meaning or intent of the provision at least five (5) Business Days prior to the Submission Deadline.

B4.3 Responses to enquiries which, in the sole judgment of the Contract Administrator, require a correction to or a clarification of the Tender will be provided by the Contract Administrator to all Bidders by issuing an addendum.

B4.4 Responses to enquiries which, in the sole judgment of the Contract Administrator, do not require a correction to or a clarification of the Tender will be provided by the Contract Administrator only to the Bidder who made the enquiry.

B4.5 The Bidder shall not be entitled to rely on any response or interpretation received pursuant to B3.1 unless that response or interpretation is provided by the Contract Administrator in writing.

B5. CONFIDENTIALITY

B5.1 Information provided to a Bidder by the City or acquired by a Bidder by way of further enquiries or through investigation is confidential. Such information shall not be used or disclosed in any way without the prior written authorization of the Contract Administrator. The use and disclosure of the confidential information shall not apply to information which:

- (a) was known to the Bidder before receipt hereof; or
- (b) becomes publicly known other than through the Bidder; or
- (c) is disclosed pursuant to the requirements of a governmental authority or judicial order.

B5.2 The Bidder shall not make any statement of fact or opinion regarding any aspect of the Tender to the media or any member of the public without the prior written authorization of the Contract Administrator.

B6. ADDENDA

- B6.1 The Contract Administrator may, at any time prior to the Submission deadline, issue addenda correcting errors, discrepancies or omissions in the Tender, or clarifying the meaning or intent of any provision therein.
- B6.2 The Contract Administrator will issue each addendum at least two (2) Business Days prior to the Submission Deadline, or provide at least two (2) Business Days by extending the Submission Deadline.
- B6.3 Addenda will be available on the Bid Opportunities page at The City of Winnipeg, Corporate Finance, Materials Management Division website at <http://www.winnipeg.ca/matmgt/bidopp.asp>
- B6.4 The Bidder is responsible for ensuring that he/she has received all addenda and is advised to check the Materials Management Division website for addenda regularly and shortly before the Submission Deadline, as may be amended by addendum.
- B6.5 The Bidder shall acknowledge receipt of each addendum in Paragraph 10 of Form A: Bid. Failure to acknowledge receipt of an addendum may render a Bid non-responsive.
- B6.6 Notwithstanding B3.1, enquiries related to an Addendum may be directed to the Contract Administrator indicated in D3.

B7. SUBSTITUTES

- B7.1 The Work is based on the Plant, Materials and methods specified in the Tender.
- B7.2 Substitutions shall not be allowed unless application has been made to and prior approval has been granted by the Contract Administrator in writing.
- B7.3 Requests for approval of a substitute will not be considered unless received in writing by the Contract Administrator at least five (5) Business Days prior to the Submission Deadline.
- B7.4 The Bidder shall ensure that any and all requests for approval of a substitute:
- (a) provide sufficient information and details to enable the Contract Administrator to determine the acceptability of the Plant, Material or method as either an approved equal or alternative;
 - (b) identify any and all changes required in the applicable Work, and all changes to any other Work, which would become necessary to accommodate the substitute;
 - (c) identify any anticipated cost or time savings that may be associated with the substitute;
 - (d) certify that, in the case of a request for approval as an approved equal, the substitute will fully perform the functions called for by the general design, be of equal or superior substance to that specified, is suited to the same use and capable of performing the same function as that specified and can be incorporated into the Work, strictly in accordance with the proposed work schedule and the dates specified in the Supplemental Conditions for Substantial Performance and Total Performance;
 - (e) certify that, in the case of a request for approval as an approved alternative, the substitute will adequately perform the functions called for by the general design, be similar in substance to that specified, is suited to the same use and capable of performing the same function as that specified and can be incorporated into the Work, strictly in accordance with the proposed work schedule and the dates specified in the Supplemental Conditions for Substantial Performance and Total Performance.
- B7.5 The Contract Administrator, after assessing the request for approval of a substitute, may in his/her sole discretion grant approval for the use of a substitute as an "approved equal" or as an "approved alternative", or may refuse to grant approval of the substitute.

- B7.6 The Contract Administrator will provide a response in writing, at least two (2) Business Days prior to the Submission Deadline, to the Bidder who requested approval of the substitute.
- B7.6.1 The Contract Administrator will issue an Addendum, disclosing the approved materials, equipment, methods and products to all potential Bidders. The Bidder requesting and obtaining the approval of a substitute shall be responsible for disseminating information regarding the approval to any person or persons he/she wishes to inform.
- B7.7 If the Contract Administrator approves a substitute as an “approved equal”, any Bidder may use the approved equal in place of the specified item.
- B7.8 If the Contract Administrator approves a substitute as an “approved alternative”, any Bidder bidding that approved alternative may base his/her Total Bid Price upon the specified item but may also indicate an alternative price based upon the approved alternative. Such alternatives will be evaluated in accordance with B18.
- B7.9 No later claim by the Contractor for an addition to the Total Bid Price because of any other changes in the Work necessitated by the use of an approved equal or an approved alternative will be considered.

B8. BID COMPONENTS

- B8.1 The Bid shall consist of the following components:
- (a) Form A: Bid;
 - (b) Form B: Prices, hard copy;
 - (c) Form G1: Bid Bond and Agreement to Bond.
- B8.2 Further to B8.1, the Bidder should include the written correspondence from the Contract Administrator approving a substitute in accordance with B7.
- B8.3 All components of the Bid shall be fully completed or provided, and submitted by the Bidder no later than the Submission Deadline, with all required entries made clearly and completely.
- B8.4 The Bid shall be submitted enclosed and sealed in an envelope clearly marked with the Tender number and the Bidder's name and address.
- B8.4.1 Samples or other components of the Bid which cannot reasonably be enclosed in the envelope may be packaged separately, but shall be clearly marked with the Tender number, the Bidder's name and address, and an indication that the contents are part of the Bidder's Bid.
- B8.4.2 A hard copy of Form B: Prices must be submitted with the Bid. If there is any discrepancy between the Adobe PDF version of Form B: Prices and the Microsoft Excel version of Form B: Prices, the PDF version shall take precedence.
- B8.5 Bidders are advised not to include any information/literature except as requested in accordance with B8.1.
- B8.6 Bidders are advised that inclusion of terms and conditions inconsistent with the Tender document, including the General Conditions, will be evaluated in accordance with B18.1(a).
- B8.7 Bids submitted by facsimile transmission (fax) or internet electronic mail (e-mail) will not be accepted.
- B8.8 Bids shall be submitted to:
- The City of Winnipeg
Corporate Finance Department
Materials Management Division
185 King Street, Main Floor
Winnipeg MB R3B 1J1

B9. BID

- B9.1 The Bidder shall complete Form A: Bid, making all required entries.
- B9.2 Paragraph 2 of Form A: Bid shall be completed in accordance with the following requirements:
- (a) if the Bidder is a sole proprietor carrying on business in his/her own name, his/her name shall be inserted;
 - (b) if the Bidder is a partnership, the full name of the partnership shall be inserted;
 - (c) if the Bidder is a corporation, the full name of the corporation shall be inserted;
 - (d) if the Bidder is carrying on business under a name other than his/her own, the business name and the name of every partner or corporation who is the owner of such business name shall be inserted.
- B9.2.1 If a Bid is submitted jointly by two or more persons, each and all such persons shall identify themselves in accordance with B9.2.
- B9.3 In Paragraph 3 of Form A: Bid, the Bidder shall identify a contact person who is authorized to represent the Bidder for purposes of the Bid.
- B9.4 Paragraph 13 of Form A: Bid shall be signed in accordance with the following requirements:
- (a) if the Bidder is a sole proprietor carrying on business in his/her own name, it shall be signed by the Bidder;
 - (b) if the Bidder is a partnership, it shall be signed by the partner or partners who have authority to sign for the partnership;
 - (c) if the Bidder is a corporation, it shall be signed by its duly authorized officer or officers and the corporate seal, if the corporation has one, shall be affixed;
 - (d) if the Bidder is carrying on business under a name other than his/her own, it shall be signed by the registered owner of the business name, or by the registered owner's authorized officials if the owner is a partnership or a corporation.
- B9.4.1 The name and official capacity of all individuals signing Form A: Bid should be printed below such signatures.
- B9.5 If a Bid is submitted jointly by two or more persons, the word "Bidder" shall mean each and all such persons, and the undertakings, covenants and obligations of such joint Bidders in the Bid and the Contract, when awarded, shall be both joint and several.

B10. PRICES

- B10.1 The Bidder shall state a price in Canadian funds for each item of the Work identified on Form B: Prices.
- B10.1.1 For the convenience of Bidders, and pursuant to B8.4.2 and B18.4.2, an electronic spreadsheet Form B: Prices in Microsoft Excel (.xls) format is available along with the Adobe PDF documents for this Tender on the Bid Opportunities page at the Materials Management Division website at <http://www.winnipeg.ca/matmgt/>
- B10.2 The quantities listed on Form B: Prices are to be considered approximate only. The City will use said quantities for the purpose of comparing Bids.
- B10.3 The quantities for which payment will be made to the Contractor are to be determined by the Work actually performed and completed by the Contractor, to be measured as specified in the applicable Specifications.
- B10.4 Payments to Non-Resident Contractors are subject to Non-Resident Withholding Tax pursuant to the Income Tax Act (Canada).

B11. DISCLOSURE

B11.1 Various Persons provided information or services with respect to this Work. In the City's opinion, this relationship or association does not create a conflict of interest because of this full disclosure. Where applicable, additional material available as a result of contact with these Persons is listed below.

B11.2 The Persons are:

- (a) N/A

B12. OF INTEREST AND GOOD FAITH

B12.1 Bidders, by responding to this Tender, declare that no Conflict of Interest currently exists, or is reasonably expected to exist in the future.

B12.2 Conflict of Interest means any situation or circumstance where a Bidder or employee of the Bidder proposed for the Work has:

- (a) other commitments;
- (b) relationships;
- (c) financial interests; or
- (d) involvement in ongoing litigation;

that could or would be seen to:

- (i) exercise an improper influence over the objective, unbiased and impartial exercise of the independent judgment of the City with respect to the evaluation of Bids or award of the Contract; or
- (ii) compromise, impair or be incompatible with the effective performance of a Bidder's obligations under the Contract;
- (e) has contractual or other obligations to the City that could or would be seen to have been compromised or impaired as a result of its participation in the Tender process or the Work; or
- (f) has knowledge of confidential information (other than confidential information disclosed by the City in the normal course of the Tender process) of strategic and/or material relevance to the Tender process or to the Work that is not available to other bidders and that could or would be seen to give that Bidder an unfair competitive advantage.

B12.3 In connection with its Bid, each entity identified in B12.2 shall:

- (a) avoid any perceived, potential or actual Conflict of Interest in relation to the procurement process and the Work;
- (b) upon discovering any perceived, potential or actual Conflict of Interest at any time during the Tender process, promptly disclose a detailed description of the Conflict of Interest to the City in a written statement to the Contract Administrator; and
- (c) provide the City with the proposed means to avoid or mitigate, to the greatest extent practicable, any perceived, potential or actual Conflict of Interest and shall submit any additional information to the City that the City considers necessary to properly assess the perceived, potential or actual Conflict of Interest.

B12.4 Without limiting B12.3, the City may, in its sole discretion, waive any and all perceived, potential or actual Conflicts of Interest. The City's waiver may be based upon such terms and conditions as the City, in its sole discretion, requires to satisfy itself that the Conflict of Interest has been appropriately avoided or mitigated, including requiring the Bidder to put into place such policies, procedures, measures and other safeguards as may be required by and be acceptable to the City, in its sole discretion, to avoid or mitigate the impact of such Conflict of Interest.

B12.5 Without limiting B12.3, and in addition to all contractual or other rights or rights at law or in equity or legislation that may be available to the City, the City may, in its sole discretion:

- (a) disqualify a Bidder that fails to disclose a perceived, potential or actual Conflict of Interest of the Bidder or any of its employees proposed for the Work;
- (b) require the removal or replacement of any employees proposed for the Work that has a perceived, actual or potential Conflict of Interest that the City, in its sole discretion, determines cannot be avoided or mitigated;
- (c) disqualify a Bidder or employees proposed for the Work that fails to comply with any requirements prescribed by the City pursuant to B12.4 to avoid or mitigate a Conflict of Interest; and
- (d) disqualify a Bidder if the Bidder, or one of its employees proposed for the Work, has a perceived, potential or actual Conflict of Interest that, in the City's sole discretion, cannot be avoided or mitigated, or otherwise resolved.

B12.6 The final determination of whether a perceived, potential or actual Conflict of Interest exists shall be made by the City, in its sole discretion.

B13. QUALIFICATION

B13.1 The Bidder shall:

- (a) undertake to be in good standing under The Corporations Act (Manitoba), or properly registered under The Business Names Registration Act (Manitoba), or otherwise properly registered, licensed or permitted by law to carry on business in Manitoba; and
- (b) be financially capable of carrying out the terms of the Contract; and
- (c) have all the necessary experience, capital, organization, and equipment to perform the Work in strict accordance with the terms and provisions of the Contract.

B13.2 The Bidder and any proposed Subcontractor (for the portion of the Work proposed to be subcontracted to them) shall:

- (a) be responsible and not be suspended, debarred or in default of any obligations to the City. A list of suspended or debarred individuals and companies is available on the Information Connection page at The City of Winnipeg, Corporate Finance, Materials Management Division website at <https://winnipeg.ca/finance/findata/matmgt/listing/debar.pdf>

B13.3 The Bidder and/or any proposed Subcontractor (for the portion of the Work proposed to be subcontracted to them) shall:

- (a) have successfully carried out work similar in nature, scope and value to the Work; and
- (b) be fully capable of performing the Work required to be in strict accordance with the terms and provisions of the Contract; and
- (c) have a written workplace safety and health program if required pursuant to The Workplace Safety and Health Act (Manitoba);

B13.4 Further to B13.3(c), the Bidder shall, within five (5) Business Days of a request by the Contract Administrator, provide proof satisfactory to the Contract Administrator that the Bidder/Subcontractor has a workplace safety and health program meeting the requirements of The Workplace Safety and Health Act (Manitoba), by providing:

- (a) Written confirmation of a safety and health certification meeting SAFE Work Manitoba's SAFE Work Certified Standard (e.g., COR™ and SECOR™) in the form of:
 - (i) a copy of their valid Manitoba COR certificate and Letter of Good Standing (or Manitoba equivalency) as issued under the Certificate of Recognition (COR) Program administered by the Construction Safety Association of Manitoba or by the Manitoba Heavy Construction Association's WORKSAFELY™ COR™ Program; or
 - (ii) a copy of their valid Manitoba SECOR™ certificate and Letter of Good Standing (or Manitoba equivalency) as issued under the Small Employer Certificate of Recognition Program (SECOR™) administered by the Construction Safety

Association of Manitoba or by the Manitoba Heavy Construction Association's WORKSAFELY™ COR™ Program; or

- (b) a report or letter to that effect from an independent reviewer acceptable to the City. (A list of acceptable reviewers and the review template are available on the Information Connection page at The City of Winnipeg, Corporate Finance, Materials Management Division website at <http://www.winnipeg.ca/matmgt/>).

B13.5 The Bidder shall submit, within three (3) Business Days of a request by the Contract Administrator, proof satisfactory to the Contract Administrator of the qualifications of the Bidder and of any proposed Subcontractor.

B13.6 The Bidder shall provide, on the request of the Contract Administrator, full access to any of the Bidder's equipment and facilities to confirm, to the Contract Administrator's satisfaction, that the Bidder's equipment and facilities are adequate to perform the Work.

B14. BID SECURITY

B14.1 The Bidder shall provide bid security in the form of a bid bond, in the amount of at least ten percent (10%) of the Total Bid Price, and agreement to bond of a company registered to conduct the business of a surety in Manitoba, in the form included in the Bid Submission (Form G1: Bid Bond and Agreement to Bond).

B14.1.1 If the Bidder submits alternative bids, the bid security shall be in the amount of the specified percentage of the highest Total Bid Price submitted.

B14.1.2 All signatures on bid securities shall be original.

B14.1.3 The Bidder shall sign the Bid Bond.

B14.1.4 The Surety shall sign and affix its corporate seal on the Bid Bond and the Agreement to Bond.

B14.2 The bid security of the successful Bidder and the next two lowest evaluated responsive and responsible Bidders will be released by the City when a Contract for the Work has been duly executed by the successful Bidder and the contract securities are furnished as provided herein. The bid securities of all other Bidders will be released when a Contract is awarded.

B14.3 The bid securities of all Bidders will be released by the City as soon as practicable following notification by the Contract Administrator to the Bidders that no award of Contract will be made pursuant to the Tender.

B15. OPENING OF BIDS AND RELEASE OF INFORMATION

B15.1 Bids will be opened publicly, after the Submission Deadline has elapsed, in the office of the Corporate Finance Department, Materials Management Division, or in such other office as may be designated by the Manager of Materials.

B15.1.1 Bidders or their representatives may attend.

B15.1.2 Bids determined by the Manager of Materials, or his/her designate, to not include the bid security specified in B14 will not be read out.

B15.2 Following the submission deadline, the names of the Bidders and their Total Bid Prices (unevaluated, and pending review and verification of conformance with requirements) will be available on the Closed Bid Opportunities (or Public/Posted Opening & Award Results) page at The City of Winnipeg, Corporate Finance, Materials Management Division website at <http://www.winnipeg.ca/matmgt/>

B15.3 After award of Contract, the name(s) of the successful Bidder(s), their address(es) and the Contract amount(s) will be available on the Closed Bid Opportunities (or Public/Posted Opening & Award Results) page at The City of Winnipeg, Corporate Finance, Materials Management Division website at <http://www.winnipeg.ca/matmgt/>

B15.4 The Bidder is advised that any information contained in any Bid may be released if required by The Freedom of Information and Protection of Privacy Act (Manitoba), by other authorities having jurisdiction, or by law or by City policy or procedures (which may include access by members of City Council).

B15.4.1 To the extent permitted, the City shall treat as confidential information, those aspects of a Bid Submission identified by the Bidder as such in accordance with and by reference to Part 2, Section 17 or Section 18 or Section 26 of The Freedom of Information and Protection of Privacy Act (Manitoba), as amended.

B16. IRREVOCABLE BID

B16.1 The Bid(s) submitted by the Bidder shall be irrevocable for the time period specified in Paragraph 11 of Form A: Bid.

B16.2 The acceptance by the City of any Bid shall not release the Bids of the next two lowest evaluated responsive Bidders and these Bidders shall be bound by their Bids on such Work until a Contract for the Work has been duly executed and the contract securities have been furnished as herein provided, but any Bid shall be deemed to have lapsed unless accepted within the time period specified in Paragraph 11 of Form A: Bid.

B17. WITHDRAWAL OF BIDS

B17.1 A Bidder may withdraw his/her Bid without penalty by giving written notice to the Manager of Materials at any time prior to the Submission Deadline.

B17.1.1 Notwithstanding C23.3, the time and date of receipt of any notice withdrawing a Bid shall be the time and date of receipt as determined by the Manager of Materials.

B17.1.2 The City will assume that any one of the contact persons named in Paragraph 3 of Form A: Bid or the Bidder's authorized representatives named in Paragraph 13 of Form A: Bid, and only such person, has authority to give notice of withdrawal.

B17.1.3 If a Bidder gives notice of withdrawal prior to the Submission Deadline, the Manager of Materials will:

- (a) retain the Bid until after the Submission Deadline has elapsed;
- (b) open the Bid to identify the contact person named in Paragraph 3 of Form A: Bid and the Bidder's authorized representatives named in Paragraph 13 of Form A: Bid; and
- (c) if the notice has been given by any one of the persons specified in B17.1.3(b), declare the Bid withdrawn.

B17.2 A Bidder who withdraws his/her Bid after the Submission Deadline but before his/her Bid has been released or has lapsed as provided for in B16.2 shall be liable for such damages as are imposed upon the Bidder by law and subject to such sanctions as the Chief Administrative Officer considers appropriate in the circumstances. The City, in such event, shall be entitled to all rights and remedies available to it at law, including the right to retain the Bidder's bid security.

B18. EVALUATION OF BIDS

B18.1 Award of the Contract shall be based on the following bid evaluation criteria:

- (a) compliance by the Bidder with the requirements of the Tender, or acceptable deviation therefrom (pass/fail);
- (b) qualifications of the Bidder and the Subcontractors, if any, pursuant to B13 (pass/fail);
- (c) Total Bid Price;

(d) economic analysis of any approved alternative pursuant to B7.

B18.2 Further to B18.1(a), the Award Authority may reject a Bid as being non-responsive if the Bid is incomplete, obscure or conditional, or contains additions, deletions, alterations or other irregularities. The Award Authority may reject all or any part of any Bid, or waive technical requirements or minor informalities or irregularities, if the interests of the City so require.

B18.3 Further to B18.1(b), the Award Authority shall reject any Bid submitted by a Bidder who does not demonstrate, in his/her Bid or in other information required to be submitted, that he/she is qualified.

B18.4 Further to B18.1(c), the Total Bid Price shall be the sum of the quantities multiplied by the unit prices for each item shown on Form B: Prices.

B18.4.1 Further to B18.1(a), in the event that a unit price is not provided on Form B: Prices, the City will determine the unit price by dividing the Amount (extended price) by the approximate quantity, for the purposes of evaluation and payment.

B18.4.2 The electronic Form B: Prices and the formulas imbedded in that spreadsheet are only provided for the convenience of Bidders. The City makes no representations or warranties as to the correctness of the imbedded formulas. It is the Bidder's responsibility to ensure the extensions of the unit prices and the sum of Total Bid Price performed as a function of the formulas within the electronic Form B: Prices are correct.

B19. AWARD OF CONTRACT

B19.1 The City will give notice of the award of the Contract or will give notice that no award will be made.

B19.2 The City will have no obligation to award a Contract to a Bidder, even though one or all of the Bidders are determined to be qualified, and the Bids are determined to be responsive.

B19.2.1 Without limiting the generality of B19.2, the City will have no obligation to award a Contract where:

- (a) the prices exceed the available City funds for the Work;
- (b) the prices are materially in excess of the prices received for similar work in the past;
- (c) the prices are materially in excess of the City's cost to perform the Work, or a significant portion thereof, with its own forces;
- (d) only one Bid is received; or
- (e) in the judgment of the Award Authority, the interests of the City would best be served by not awarding a Contract.

B19.3 Where an award of Contract is made by the City, the award shall be made to the qualified Bidder submitting the lowest evaluated responsive Bid, in accordance with B18.

B19.3.1 Following the award of contract, a Bidder will be provided with information related to the evaluation of his/her Bid upon written request to the Contract Administrator.

PART C - GENERAL CONDITIONS

C0. GENERAL CONDITIONS

- C0.1 The *General Conditions for Construction* (Revision 2019-01-15) are applicable to the Work of the Contract.
- C0.1.1 The *General Conditions for Construction* are available on the Information Connection page at The City of Winnipeg, Corporate Finance, Materials Management Division website at http://www.winnipeg.ca/matmgt/gen_cond.stm
- C0.2 A reference in the Tender to a section, clause or subclause with the prefix "**C**" designates a section, clause or subclause in the *General Conditions for Construction*.

PART D - SUPPLEMENTAL CONDITIONS

GENERAL

D1. GENERAL CONDITIONS

D1.1 In addition to the General Conditions for Construction, these Supplemental Conditions are applicable to the Work of the Contract.

D2. SCOPE OF WORK

D2.1 The Work to be done under the Contract shall consist of:

- (a) Multi-use Pathway Renewals and Associated Works
 - (i) Coleridge Park Pathway, East of Coleridge Park Drive
 - (ii) Scurfield Park Pathway from Columbia Drive to Prospect Road
 - (iii) Sturgeon Creek Pathway from Lonsdale Drive to Sturgeon Road
 - (iv) Woodhaven Park Pathway from Woodhaven Park Community Club to Woodhaven Boulevard
- (b) New Multi-use Pathway and Associated Works
 - (i) Saskatchewan Avenue Pathway from Cavalier Drive to Sturgeon Creek

D2.2 The major components of the Work are as follows:

- (a) Multi-use Pathway Renewals
 - (i) Removal of existing Asphalt pavement;
 - (ii) Removal of existing curb and sidewalk ;
 - (iii) Excavation;
 - (iv) Sub-Grade Compaction;
 - (v) Placement of separation geotextile fabric;
 - (vi) Supplying and Placing Crushed Sub-base Material;
 - (vii) Supplying and Placing "A" Base – Base Course;
 - (viii) Construction of Type 1A Asphalt Overlay;
 - (ix) Installation of pavement repair fabric;
 - (x) Renewal of existing curbs as required;
 - (xi) Renewal of existing sidewalks as required;
 - (xii) Installation of bollards;
 - (xiii) Installation of benches; and
 - (xiv) Sodding and Seeding
- (b) New Multi-use Pathway
 - (i) Removal of existing trees;
 - (ii) Construction of grassed swale
 - (iii) Regrade ditches;
 - (iv) Excavation;
 - (v) Sub-Grade Compaction
 - (vi) Placement of geotextile fabric;
 - (vii) Supplying and Placing Crushed Sub-base Material;
 - (viii) Supplying and Placing Base course material;
 - (ix) Construction of 3.5m asphalt pathway;
 - (x) Curb and gutter renewal;
 - (xi) Grading of boulevards and placement of topsoil;

- (xii) Installation of random store riprap, and
- (xiii) Sodding and Seeding

D3. CONTRACT ADMINISTRATOR

D3.1 The Contract Administrator is:

Richard Weibel, C.E.T.
Technologist 3, Public Works, Engineering
Telephone No. 204 805-0104
Email Address rweibel@winnipeg.ca

D3.2 At the pre-construction meeting, the Contract Administrator will identify additional personnel representing the Contract Administrator and their respective roles and responsibilities for the Work.

D3.3 Bids Submissions must be submitted to the address in B8.

D4. CONTRACTOR'S SUPERVISOR

D4.1 At the pre-construction meeting, the Contractor shall identify his/her designated supervisor and any additional personnel representing the Contractor and their respective roles and responsibilities for the Work.

D4.2 At least two (2) business days prior to the commencement of any Work on the site, the Contractor shall provide the Contract Administrator with a phone number where the supervisor identified in D4.1 or an alternate can be contacted twenty-four (24) hours a day to respond to an emergency.

D5. OWNERSHIP OF INFORMATION, CONFIDENTIALITY AND NON DISCLOSURE

D5.1 The Contract, all deliverables produced or developed, and information provided to or acquired by the Contractor are the property of the City and shall not be appropriated for the Contractors own use, or for the use of any third party.

D5.2 The Contractor shall not make any public announcements or press releases regarding the Contract, without the prior written authorization of the Contract Administrator.

D5.3 The following shall be confidential and shall not be disclosed by the Contractor to the media or any member of the public without the prior written authorization of the Contract Administrator;

- (a) information provided to the Contractor by the City or acquired by the Contractor during the course of the Work;
- (b) the Contract, all deliverables produced or developed; and
- (c) any statement of fact or opinion regarding any aspect of the Contract.

D5.4 A Contractor who violates any provision of D5 may be determined to be in breach of Contract.

D6. NOTICES

D6.1 Except as provided for in C23.2.2, all notices, requests, nominations, proposals, consents, approvals, statements, authorizations, documents or other communications to the Contractor shall be sent to the address or facsimile number identified by the Contractor in Paragraph 2 of Form A: Bid.

D6.2 All notices, requests, nominations, proposals, consents, approvals, statements, authorizations, documents or other communications to the City, except as expressly otherwise required in D6.3 D6.4 or elsewhere in the Contract, shall be sent to the attention of the Contract Administrator identified in D3.

- D6.3 Notwithstanding C21, all notices of appeal to the Chief Administrative Officer shall be sent to the attention of the Chief Financial Officer at the following:

The City of Winnipeg
Attn: Chief Financial Officer
Office of the Chief Administrative Officer
Susan A. Thompson Building
2nd Floor, 510 Main Street
Winnipeg MB R3B 1B9

- D6.4 All notices, requests, nominations, proposals, consents, approvals, statements, authorizations, documents or other communications required to be submitted or returned to the City Solicitor shall be sent to the following facsimile number:

The City of Winnipeg
Legal Services Department
Attn: Director of Legal Services
Facsimile No.: 204-947-9155

- D6.5 Bids Submissions must not be submitted to this facsimile number. Bids must be submitted in accordance with B8.**

D7. FURNISHING OF DOCUMENTS

- D7.1 Upon award of the Contract, the Contractor will be provided with five (5) complete sets of the Tender. If the Contractor requires additional sets of the Tender, they will be supplied to him/her at cost.

SUBMISSIONS

D8. AUTHORITY TO CARRY ON BUSINESS

- D8.1 The Contractor shall be in good standing under The Corporations Act (Manitoba), or properly registered under The Business Names Registration Act (Manitoba), or otherwise properly registered, licensed or permitted by law to carry on business in Manitoba, or if the Contractor does not carry on business in Manitoba, in the jurisdiction where the Contractor does carry on business, throughout the term of the Contract, and shall provide the Contract Administrator with evidence thereof upon request.

D9. SAFE WORK PLAN

- D9.1 The Contractor shall provide the Contract Administrator with a Safe Work Plan at least five (5) Business Days prior to the commencement of any Work on the Site but in no event later than the date specified in C4.1 for the return of the executed Contract.
- D9.2 The Safe Work Plan shall be prepared and submitted in the format shown in the City's template which is available on the Information Connection page at The City of Winnipeg, Corporate Finance, Materials Management Division website at <http://www.winnipeg.ca/matmgt/safety/default.stm>

D10. INSURANCE

- D10.1 The Contractor shall provide and maintain the following insurance coverage:
- (a) commercial general liability insurance, in the amount of at least two million dollars (\$2,000,000.00) inclusive, with The City of Winnipeg added as an additional insured, with a cross-liability clause, such liability policy to also contain contractual liability, unlicensed motor vehicle liability, non-owned automobile liability, broad form property damage cover and products and completed operations, to remain in place at all times during the performance of the Work and throughout the warranty period;

- (b) if applicable, Automobile Liability Insurance covering all motor vehicles, owned and operated and used or to be used by the Contractor directly or indirectly in the performance of the Work. The Limit of Liability shall not be less than \$2,000,000 inclusive for loss or damage including personal injuries and death resulting from any one accident or occurrence;
- (c) an all risks Installation Floater carrying adequate limits to cover all machinery, equipment, supplies and/or materials intended to enter into and form part of any installation.

D10.2 Deductibles shall be borne by the Contractor.

D10.3 The Contractor shall provide the City Solicitor with a certificate(s) of insurance, in a form satisfactory to the City Solicitor, at least two (2) Business Days prior to the commencement of any Work but in no event later than the date specified in the C4.1 for the return of the executed Contract.

D10.4 The Contractor shall not cancel, materially alter, or cause each policy to lapse without providing at least thirty (30) Calendar Days prior written notice to the Contract Administrator.

D11. CONTRACT SECURITY

D11.1 The Contractor shall provide and maintain the performance bond and the labour and material payment bond until the expiration of the warranty period in the form of:

- (a) a performance bond of a company registered to conduct the business of a surety in Manitoba, in the form attached to these Supplemental Conditions (Form H1: Performance Bond), in the amount of fifty percent (50%) of the Contract Price; and
- (b) a labour and material payment bond of a company registered to conduct the business of a surety in Manitoba, in the form attached to these Supplemental Conditions (Form H2: Labour and Material Payment Bond), in an amount equal to fifty percent (50%) of the Contract Price.

D11.2 The Contractor shall provide the City Solicitor with the required performance and labour and material payment bonds within seven (7) Calendar Days of notification of the award of the Contract by way of letter of intent and prior to the commencement of any Work on the Site but in no event later than the date specified in C4.1 for the return of the executed Contract.

D11.3 The Contractor shall, as soon as practicable after entering into a contract with a Subcontractor:

- (a) give the Subcontractor written notice of the existence of the labour and material payment bond in D11.1(b); and
- (b) post a notice of the bond and/or a copy of that bond in a conspicuous location at the Site of the Work.

D12. SUBCONTRACTOR LIST

D12.1 The Contractor shall provide the Contract Administrator with a complete list of the Subcontractors whom the Contractor proposes to engage (Form J: Subcontractor List) at or prior to a pre-construction meeting, or at least two (2) Business Days prior to the commencement of any Work on the Site but in no event later than the date specified in the C4.1 for the return of the executed Contract.

D13. DETAILED WORK SCHEDULE

D13.1 The Contractor shall provide the Contract Administrator with a detailed work schedule at least two (2) Business Days prior to the commencement of any Work on the Site but in no event later than the date specified in the General Conditions for the return of the executed Contract.

- D13.2 The detailed work schedule shall consist of the following:
- (a) a Gantt chart for the Work based on the C.P.M. schedule; and acceptable to the Contract Administrator.
- D13.3 Further to D13.2(a), the Gantt chart shall show the time on a weekly basis, required to carry out the Work of each trade, or specification division. The time shall be on the horizontal axis, and the type of trade shall be on the vertical axis.

SCHEDULE OF WORK

D14. COMMENCEMENT

- D14.1 The Contractor shall not commence any Work until he/she is in receipt of a letter of intent from the Award Authority authorizing the commencement of the Work.
- D14.2 The Contractor shall not commence any Work on the Site until:
- (a) the Contract Administrator has confirmed receipt and approval of:
 - (i) evidence of authority to carry on business specified in D8;
 - (ii) evidence of the workers compensation coverage specified in C6.15;
 - (iii) the twenty-four (24) hour emergency response phone number specified in D4.2.
 - (iv) the Safe Work Plan specified in D9;
 - (v) evidence of the insurance specified in D10;
 - (vi) the contract security specified in D11;
 - (vii) the subcontractor list specified in D12; and
 - (viii) the detailed work schedule specified in D13.
 - (b) the Contractor has attended a pre-construction meeting with the Contract Administrator, or the Contract Administrator has waived the requirement for a pre-construction meeting.
- D14.3 The Contractor shall commence the Work on the Site within seven (7) Working Days of receipt of the letter of intent.

D15. WORKING DAYS

- D15.1 Further to C1.1(II);
- D15.1.1 The Contract Administrator will determine daily if a Working Day has elapsed and will record his/her assessment. On a weekly basis the Contract Administrator will provide the Contractor with a record of the Working Days assessed for the preceding week. The Contractor shall sign each report signifying that he/she agrees with the Contract Administrator's determination of the Working Days assessed for the report period.
- D15.1.2 Work done to restore the Site to a condition suitable for Work, shall not be considered "work" as defined in the definition of a Working Day.
- D15.1.3 When the Work includes two or more major types of Work that can be performed under different atmospheric conditions, the Contract Administrator shall consider all major types of Work in determining whether the Contractor was able to work in assessing Working Days.

D16. RESTRICTED WORK HOURS

- D16.1 Further to clause 3.10 of CW 1130, the Contractor shall require written permission forty-eight (48) hours in advance from the Contract Administrator for any work to be performed between 2000 hours and 0700 hours, or on Saturdays, Sundays, Statutory Holidays and or Civic Holidays.

D16.2 The following work hour restrictions shall also apply:

- (a) The Contractor shall not be allowed to occupy a Traffic Lane on the Priority 1 Streets during Peak Traffic hours between 07:00 – 09:00 and 15:00 – 18:00 Monday through Friday.

D17. WORK BY OTHERS

D17.1 Work by others on or near the Site will include but not necessarily be limited to:

- (a) City of Winnipeg Geomatics Branch;
- (b) City of Winnipeg Parks Department.

D18. CRITICAL STAGES

D18.1 The Contractor shall achieve critical stages of the Work in accordance with the following requirements:

- (a) Scurfield Park Pathway - The Contractor shall not commence the Work on the Site before July 3, 2016, and shall complete all the Work on Site as outlined in D2.4(a) no later than August 26, 2019, as directed by the Contract Administrator.

D18.2 When the Contractor considers the Work associated with Scurfield Park Pathway to be completed, the Contractor shall arrange, attend and assist in the inspection of the Work with the Contract Administrator for purposes of verifying Completion. Any defects or deficiencies in the Work noted during that inspection shall be remedied by the Contractor at the earliest possible instance and the Contract Administrator notified so that the Work can be re-inspected.

D18.3 The date on which the Scurfield Park Pathway Work has been accepted by the Contract Administrator as being completed to the requirements of the Contract is the date on which completion of Scurfield Park Pathway has been achieved.

D19. SUBSTANTIAL PERFORMANCE

D19.1 The Contractor shall achieve Substantial Performance within forty (40) consecutive Working Days of the commencement of the Work as specified in D14.

D19.2 When the Contractor considers the Work to be substantially performed, the Contractor shall arrange, attend and assist in the inspection of the Work with the Contract Administrator for purposes of verifying Substantial Performance. Any defects or deficiencies in the Work noted during that inspection shall be remedied by the Contractor at the earliest possible instance and the Contract Administrator notified so that the Work can be re-inspected.

D19.3 The date on which the Work has been certified by the Contract Administrator as being substantially performed to the requirements of the Contract through the issue of a certificate of Substantial Performance is the date on which Substantial Performance has been achieved.

D20. TOTAL PERFORMANCE

D20.1 The Contractor shall achieve Total Performance within forty five (45) consecutive Working Days of the commencement of the Work as specified in D14.

D20.2 When the Contractor or the Contract Administrator considers the Work to be totally performed, the Contractor shall arrange, attend and assist in the inspection of the Work with the Contract Administrator for purposes of verifying Total Performance. Any defects or deficiencies in the Work noted during that inspection shall be remedied by the Contractor at the earliest possible instance and the Contract Administrator notified so that the Work can be re-inspected.

D20.3 The date on which the Work has been certified by the Contract Administrator as being totally performed to the requirements of the Contract through the issue of a certificate of Total Performance is the date on which Total Performance has been achieved.

D21. LIQUIDATED DAMAGES

- D21.1 D22.1 If the Contractor fails to achieve Critical Stages, Substantial Performance or Total Performance in accordance with the Contract by the days fixed herein for same, the Contractor shall pay the City the following amounts per Working day for each and every Working day following the days fixed herein for same during which such failure continues:
- (a) Scurfield Park Pathway – One thousand five hundred dollars (\$1500.00);
 - (b) Substantial Performance – One thousand five hundred dollars (\$1500.00).
 - (c) Total Performance – One thousand dollars (\$1000.00).
- D21.2 The amounts specified for liquidated damages in D21.1 are based on a genuine pre-estimate of the City's losses in the event that the Contractor does not achieve critical stages, Substantial Performance or Total Performance by the days fixed herein for same.
- D21.3 The City may reduce any payment to the Contractor by the amount of any liquidated damages assessed.

D22. SCHEDULED MAINTENANCE

- D22.1 The Contractor shall perform the following scheduled maintenance in the manner and within the time periods required by the Specifications:
- (a) Sod Maintenance as specified in CW3510-R9.
 - (b) Salt Tolerant Grass Seed Maintenance as specified in E10.
 - (c) Reflective Crack Maintenance as specified in CW 3250-R7.
- D22.2 Determination of Substantial Performance and Total Performance shall be exclusive of scheduled maintenance identified herein. All scheduled maintenance shall be completed prior to the expiration of the warranty period. Where the scheduled maintenance cannot be completed during the warranty period, the warranty period shall be extended for such period of time as it takes the Contractor to complete the scheduled maintenance.

CONTROL OF WORK

D23. JOB MEETINGS

- D23.1 Regular weekly job meetings will be held at Site. These meetings shall be attended by a minimum of one representative of the Contract Administrator, and one representative of the Contractor. Each representative shall be a responsible person capable of expressing the position of the Contract Administrator, and the Contractor respectively on any matter discussed at the meeting including the Work schedule and the need to make any revisions to the Work schedule. The progress of the Work will be reviewed at each of these meetings.
- D23.2 The Contract Administrator reserves the right to cancel any job meeting or call additional job meetings whenever he/she deems it necessary.

D24. PRIME CONTRACTOR – THE WORKPLACE SAFETY AND HEALTH ACT (MANITOBA)

- D24.1 Further to C6.24, the Contractor shall be the Prime Contractor and shall serve as, and have the duties of the Prime Contractor in accordance with The Workplace Safety and Health Act (Manitoba).

D25. THE WORKPLACE SAFETY AND HEALTH ACT (MANITOBA) – QUALIFICATIONS

- D25.1 Further to B13.4, the Contractor/Subcontractor must, throughout the term of the Contract, have a Workplace Safety and Health Program meeting the requirements of The Workplace Safety

and Health Act (Manitoba). At any time during the term of the Contract, the City may, at its sole discretion and acting reasonably, require updated proof of compliance, as set out in B13.4.

MEASUREMENT AND PAYMENT

D26. PAYMENT

D26.1 Further to C12, the City may at its option pay the Contractor by direct deposit to the Contractor's banking institution.

WARRANTY

D27. WARRANTY

D27.1 Notwithstanding C13.2, the warranty period shall begin on the date of Total Performance and shall expire two (2) years thereafter unless extended pursuant to C13.2.1 or C13.2.2, in which case it shall expire when provided for thereunder.

THIRD PARTY AGREEMENTS

D28. FUNDING AND/OR CONTRIBUTION AGREEMENT OBLIGATIONS

D28.1 Funding for the Work of the Contract is being provided to the City of Winnipeg by the Government of Manitoba and/or the Government of Canada and accordingly, as required by the applicable funding agreements, the following terms and conditions shall apply.

D28.2 For the purposes of D28:

- (a) **"Government of Canada"** includes the authorized officials, auditors, and representatives of the Government of Canada; and
- (b) **"Government of Manitoba"** includes the authorized officials, auditors, and representatives of the Government of Manitoba.

D28.3 Indemnification By Contractor

D28.3.1 In addition to the indemnity obligations outlined in C17 of the General Conditions for Construction, the Contractor agrees to indemnify and save harmless the Government of Canada and the Government of Manitoba and each of their respective Ministers, officers, servants, employees, and agents from and against all claims and demands, losses, costs, damages, actions, suit or other proceedings brought or pursued in any manner in respect of any matter caused by the Contractor or arising from this Contract or the Work, or from the goods or services provided or required to be provided by the Contractor, except those resulting from the negligence of any of the Government of Canada's or the Government of Manitoba's Ministers, officers, servants, employees, or agents, as the case may be.

D28.4 Records Retention and Audits

D28.4.1 The Contractor shall maintain and preserve accurate and complete records in respect of this Contract and the Work, including all accounting records, financial documents, copies of contracts with other parties and other records relating to this Contract and the Work during the term of the Contract and for at least six (6) years after Total Performance. Those records bearing original signatures or professional seals or stamps must be preserved in paper form; other records may be retained in electronic form.

D28.4.2 In addition to the record keeping and inspection obligations outlined in C6 of the General Conditions for Construction, the Contractor shall keep available for inspection and audit at all reasonable times while this Contract is in effect and until at least six (6) years after Total Performance, all records, documents, and contracts referred to in D28.4.1 for inspection, copying and audit by the City of Winnipeg, the Government of Manitoba and/or the

Government of Canada and their respective representatives and auditors, and to produce them on demand; to provide reasonable facilities for such inspections, copying and audits, to provide copies of and extracts from such records, documents, or contracts upon request by the City of Winnipeg, the Government of Manitoba, and/or the Government of Canada and their respective representatives and auditors, and to promptly provide such other information and explanations as may be reasonably requested by the City of Winnipeg, the Government of Manitoba, and/or the Government of Canada from time-to-time.

D28.5 Other Obligations

- D28.5.1 The Contractor consents to the City providing a copy of the Contract to the Government of Manitoba and/or the Government of Canada upon request from either entity.
- D28.5.2 If the Lobbyists Registration Act (Manitoba) applies to the Contractor, the Contractor represents and warrants that it has filed a return and is registered and in full compliance with the obligations of that Act, and covenants that it will continue to comply for the duration of this Contract.
- D28.5.3 The Contractor shall comply with all applicable legislation and standards, whether federal, provincial, or municipal, including (without limitation) labour, environmental, and human rights laws, in the course of providing the Work.
- D28.5.4 The Contractor shall properly account for the Work provided under this Contract and payment received in this respect, prepared in accordance with generally accepted accounting principles in effect in Canada, including those principles and standards approved or recommended from time-to-time by the Chartered Professional Accountants of Canada or the Public Sector Accounting Board, as applicable, applied on a consistent basis.

FORM H1: PERFORMANCE BOND
(See D11)

KNOW ALL MEN BY THESE PRESENTS THAT

_____ ,
(hereinafter called the "Principal"), and

_____ ,
(hereinafter called the "Surety"), are held and firmly bound unto **THE CITY OF WINNIPEG** (hereinafter called the "Obligee"), in the sum of

_____ dollars (\$_____)

of lawful money of Canada to be paid to the Obligee, or its successors or assigns, for the payment of which sum the Principal and the Surety bind themselves, their heirs, executors, administrators, successors and assigns, jointly and severally, firmly by these presents.

WHEREAS the Principal has entered into a written contract with the Obligee for

TENDER NO. 457-2019

Multi-use Pathway Renewals, New Saskatchewan Avenue Multi-use Pathway and Associated Works which is by reference made part hereof and is hereinafter referred to as the "Contract".

NOW THEREFORE the condition of the above obligation is such that if the Principal shall:

- (a) carry out and perform the Contract and every part thereof in the manner and within the times set forth in the Contract and in accordance with the terms and conditions specified in the Contract;
- (b) perform the Work in a good, proper, workmanlike manner;
- (c) make all the payments whether to the Obligee or to others as therein provided;
- (d) in every other respect comply with the conditions and perform the covenants contained in the Contract; and
- (e) indemnify and save harmless the Obligee against and from all loss, costs, damages, claims, and demands of every description as set forth in the Contract, and from all penalties, assessments, claims, actions for loss, damages or compensation whether arising under "The Workers Compensation Act", or any other Act or otherwise arising out of or in any way connected with the performance or non-performance of the Contract or any part thereof during the term of the Contract and the warranty period provided for therein;

THEN THIS OBLIGATION SHALL BE VOID, but otherwise shall remain in full force and effect. The Surety shall not, however, be liable for a greater sum than the sum specified above.

AND IT IS HEREBY DECLARED AND AGREED that the Surety shall be liable as Principal, and that nothing of any kind or matter whatsoever that will not discharge the Principal shall operate as a discharge or release of liability of the Surety, any law or usage relating to the liability of Sureties to the contrary notwithstanding.

IN WITNESS WHEREOF the Principal and Surety have signed and sealed this bond the

_____ day of _____, 20____.

SIGNED AND SEALED
in the presence of:

(Witness as to Principal if no seal)

(Name of Principal)

Per: _____ (Seal)

Per: _____

(Name of Surety)

By: _____ (Seal)
(Attorney-in-Fact)

FORM H2: LABOUR AND MATERIAL PAYMENT BOND
(See D11)

KNOW ALL MEN BY THESE PRESENTS THAT

his/its heirs, executors, administrators, successors or assigns (hereinafter called the "Principal"), and

his/its heirs, executors, administrators, successors or assigns (hereinafter called the "Surety"), are held and firmly bound unto **THE CITY OF WINNIPEG** (hereinafter called the "Obligee"), for the use and benefit of claimants as herein below defined, in the amount of

_____ dollars (\$_____)

of lawful money of Canada, for the payment whereof we, the Principal and the Surety jointly and severally bind ourselves firmly by these presents.

WHEREAS the Principal has entered into a written contract with the Obligee for

TENDER NO. 457-2019

Multi-use Pathway Renewals, New Saskatchewan Avenue Multi-use Pathway and Associated Works

which is by reference made part hereof and is hereinafter referred to as the "Contract".

NOW THEREFORE the condition of the above obligation is such that if the Principal shall promptly make payment to all claimants as hereinafter defined, for all labour, service and material used or reasonably required for use in the performance of the Contract, then this obligation shall be void, otherwise it shall remain in full force and effect subject, however, to the following conditions:

- (a) A claimant is defined as one having a direct contract with the Principal for labour, service and material, or any of them, used or reasonably required for use in the performance of the contract, labour, service and material being construed to include that part of water, gas, power, light, heat, oil, gasoline, telephone service or rental of equipment (but excluding rent of equipment where the rent pursuant to an agreement is to be applied towards the purchase price thereof) directly applicable to the Contract;
- (b) The above-named Principal and Surety hereby jointly and severally agree with the Obligee that every claimant as herein defined, who has not been paid in full before the expiration of a period of ninety (90) days after the date on which the last of such claimant's work, labour or service was done or performed, or materials were furnished by such claimant, may sue on this bond, prosecute the suit to final judgment for such sum or sums as may be justly due claimant, and have execution thereon;
- (c) No suit or action shall be commenced hereunder by any claimant
 - (ii) unless claimant shall have given written notice to the Principal and the Surety above-named, within one hundred and twenty (120) days after such claimant did or performed the last of the work, labour or service, or furnished the last of the materials for which said claim is made, stating with substantial accuracy the amount claimed and the name of the party to whom the materials were furnished, or for whom the work, labour or service was done or performed. Such notice shall be served by mailing the same by registered mail to the Principal, and Surety, at any place where an office is regularly maintained for the transaction of business, or served in any manner in which legal process may be served in the Province of Manitoba;

- (iii) after the expiration of one (1) year following the date on which Principal ceased work on said Contract; including work performed under the guarantees provided in the Contract;
 - (iv) other than in a court of competent jurisdiction in the Province of Manitoba.
- (d) The amount of this bond shall be reduced by and to the extent of any payment or payments made in good faith hereunder, inclusive of the payment by Surety of mechanics liens which may be filed of record against said improvement, whether or not claim for the amount of such lien be presented under and against this bond.
- (e) The Surety shall not be liable for a greater sum than the specified penalty of this bond.

The Principal and Surety hereby agree that The Guarantors' Liability Act (Manitoba) shall apply to this Bond.

IN TESTIMONY WHEREOF, the Principal has hereunto set its hand affixed its seal, and the Surety has caused these presents to be sealed and with its corporate seal duly attested by the authorized signature of its signing authority this

_____ day of _____, 20____.

SIGNED AND SEALED
in the presence of:

(Witness as to Principal if no seal)

(Name of Principal)

Per: _____ (Seal)

Per: _____

(Name of Surety)

By: _____ (Seal)
(Attorney-in-Fact)

PART E - SPECIFICATIONS

GENERAL

E1. APPLICABLE SPECIFICATIONS AND DRAWINGS

- E1.1 These Specifications shall apply to the Work.
- E1.2 *The City of Winnipeg Standard Construction Specifications* in its entirety, whether or not specifically listed on Form B: Prices, shall apply to the Work.
- E1.2.1 *The City of Winnipeg Standard Construction Specifications* is available on the Information Connection page at The City of Winnipeg, Corporate Finance, Materials Management Division website at <http://www.winnipeg.ca/matmgt/Spec/Default.stm>
- E1.2.2 The version in effect three (3) Business Days before the Submission Deadline shall apply.
- E1.2.3 Further to C2.4(d), Specifications included in the Tender shall govern over *The City of Winnipeg Standard Construction Specifications*.
- E1.3 Bidders are reminded that requests for approval of substitutes as an approved equal or an approved alternative shall be made in accordance with B7. In every instance where a brand name or design specification is used, the City will also consider approved equals and/or approved alternatives in accordance with B7.
- E1.4 The following are applicable to the Work:

<u>Drawing No.</u>	<u>Drawing Name/Title</u>	<u>Drawing (Original) Sheet Size</u>
	Cover Sheet	A1
SE-19-31	Coleridge Park Pathway	A1
SE-19-32	Scurfield Park Pathway	A1
SE-19-33	Sturgeon Creek Pathway – STA 1+00 TO 3+60	A1
SE-19-34	Sturgeon Creek Pathway – STA 3+60 TO 6+20	A1
SE-19-35	Sturgeon Creek Pathway – STA 6+20 TO 7+21	A1
SE-19-36	Woodhaven Park Pathway – STA 1+00 TO 2+50	A1
SE-19-37	Woodhaven Park Pathway – STA 2+50 TO 4+18	A1
P3487-17-701	Saskatchewan Avenue Pathway Horizontal Geometry	A1
P3487-17-801	Saskatchewan Avenue Pathway – STA 20+00 TO 21+90	A1
P3487-17-802	Saskatchewan Avenue Pathway – STA 21+90 TO 23+87.79	A1
P3487-17-803	Saskatchewan Avenue Pathway – STA 30+00 TO 30+54.856	A1
P3487-17-804	Saskatchewan Avenue Pathway Cross Sections	A1

E2. PROTECTION OF EXISTING TREES

- E2.1 The Contractor shall take the following precautionary steps to prevent damage from construction activities to existing boulevard trees within the limits of the construction area:
- The Contractor shall not stockpile materials and soil or park vehicles and equipment on boulevards within 2 metres of trees.
 - Trees identified to be at risk by the Contract Administrator are to be strapped with 25 x 100 x 2400mm wood planks, or suitably protected as approved by the Contract Administrator.
 - Excavation shall be performed in a manner that minimizes damage to the existing root systems. Where possible, excavation shall be carried out such that the edge of the excavation shall be a minimum of 1.5 times the diameter (measured in inches), with the outcome read in feet, from the closest edge of the trunk. Where roots must be cut to facilitate excavation, they shall be pruned neatly at the face of excavation.

- (d) Operation of equipment within the dripline of the trees shall be kept to the minimum required to perform the work required. Equipment shall not be parked, repaired, refuelled; construction materials shall not be stored, and earth materials shall not be stockpiled within the driplines of trees. The dripline of a tree shall be considered to be the ground surface directly beneath the tips of its outermost branches. The Contractor shall ensure that the operations do not cause flooding or sediment deposition on areas where trees are located.
- (e) Work on-site shall be carried out in such a manner so as to minimize damage to existing tree branches. Where damage to branches does occur, they shall be neatly pruned.

E2.2 All damage to existing trees caused by the Contractor's activities shall be repaired to the requirements and satisfaction of the Contract Administrator and the City Forester or his/her designate.

E2.3 No separate measurement or payment will be made for the protection of trees.

E2.4 Except as required in clause E2.1(c) and E2.1(e), Elm trees shall not be pruned at any time between April 1 and July 31.

E3. TRAFFIC CONTROL

E3.1 Further to clauses 3.6, 3.7 and 3.8 of CW 1130:

- (a) Where directed by the Contract Administrator, the Contractor shall construct and maintain temporary asphalt ramps to alleviate vertical pavement obstructions such as manholes and planing drop-offs to the satisfaction of the Contract Administrator. Payment shall be in accordance with CW3410.
- (b) In accordance with the Manual of Temporary Traffic Control on City Streets (MTTC), the Contractor ("Construction Agency" in the manual) shall be responsible for placing, maintaining and removing the appropriate temporary traffic control devices as specified by the MTTC or by the Traffic Management Branch of the City of Winnipeg Public Works Department. The Contractor shall bear all costs associated with the placement of temporary traffic control devices by their own forces or subcontractor.

E3.2 Notwithstanding E3.1, in accordance with the MTTC, the Contract Administrator shall make arrangements with the **Traffic Services Branch of the City of Winnipeg** to place, maintain, and remove all **regulatory signs** and traffic control devices authorized and/or required by the Traffic Management Branch in the following situations:

- (a) Parking restrictions,
- (b) Stopping restrictions,
- (c) Turn restrictions,
- (d) Diamond lane removal,
- (e) Full or directional closures on a Regional Street,
- (f) Traffic routed across a median,
- (g) Full or directional closure of a non-regional street where there is a requirement for regulatory signs (turn restrictions, bus stop relocations, etc.) to implement the closure.
- (h) Approved Designated Construction Zones with a temporary posted speed limit reduction. Traffic Services will be responsible for placing all of the advance signs and 'Construction Ends' (TC-4) signs. The Contractor is still responsible for all other temporary traffic control including but not limited to barricades, barrels and tall cones.

E3.2.1 An exception to E3.2 is the 'KEEP RIGHT/KEEP LEFT' sign (RB-25 / RB-25L) which shall be supplied, installed, and maintained by the Contractor at their own expense.

E3.2.2 Further to E3.2, where the Contract Administrator has determined that the services of the Traffic Services Branch are required, the City shall bear the costs associated with the placement of temporary traffic control devices by the Traffic Services Branch of the City of Winnipeg in connection with the works undertaken by the Contractor.

E4. TRAFFIC MANAGEMENT

E4.1 Further to clause 3.7 of CW 1130:

- E4.1.1 Single lane closures on intersecting and/or adjoining Regional Streets shall only be permitted during non-peak periods when required for construction activities when approved by the Traffic Management Branch. Storage/parking of materials, equipment or vehicles is not permitted on Regional Streets at any time unless approved by the Contract Administrator, in consultation with the Traffic Management Branch.
- E4.1.2 Flag persons may be necessary to maintain the flow of traffic during certain work operations.
- E4.1.3 Should the Contractor be unable to maintain pedestrian or vehicular access to a residence or business, he/she shall review the planned disruption with the business or residence and the Contract Administrator, and take reasonable measures to minimize the impact. The Contractor shall provide a minimum of 24 hours notification to the affected residence or business and the Contract Administrator, prior to disruption of access.
- E4.1.4 Pedestrian access at intersecting sidewalks and pathways must be maintained at all times.
- E4.1.5 Any required Residential Street lane closures and/or back alley closures shall be reviewed with the Contract Administrator. The Contractor shall provide a minimum of 24 hours notification to the Contract Administrator prior to closures.
- E4.1.6 Ambulance/emergency vehicle access must be maintained at all times.

E5. PEDESTRIAN SAFETY

- E5.1 During the project, a temporary snow fence shall be installed along the construction areas adjacent to Woodhaven Community Center, and all intersecting sidewalk/pathways. The Contractor shall be responsible for maintaining the snow fence in a proper working condition. The Contractor must also use proper signage, barricades and temporary fencing, as required, to protect and keep pedestrians safely away from all construction areas and open excavations to the satisfaction of the Contract Administrator. No measurement for payment shall be made for this work.

E6. WATER OBTAINED FROM THE CITY

- E6.1 Further to clause 3.7 of CW 1120, the Contractor shall pay for all costs, including sewer charges, associated with obtaining water from the City in accordance with the Waterworks and Sewer By-laws.

E7. SURFACE RESTORATIONS

- E7.1 Further to clause 3.3 of CW 1130, when Total Performance is not achieved in the year the Contract is commenced, the Contractor shall temporarily repair any Work commenced and not completed to the satisfaction of the Contract Administrator. The Contractor shall maintain the temporary repairs in a safe condition as determined by the Contract Administrator until permanent repairs are completed. The Contractor shall bear all costs associated with temporary repairs and their maintenance.

E8. INFRASTRUCTURE SIGNS

- E8.1 The Contractor shall obtain infrastructure signs from the Traffic Services Sign Shop at 421 Osborne Street. The Contractor shall mount each sign securely to a rigid backing material approved by the Contract Administrator. The Contractor shall fasten each sign to a suitable support and erect and maintain one sign at each street as directed by the Contract Administrator. When the Contract Administrator considers the Work on the street complete, the Contractor shall remove and dispose of the signs and supports. No measurement for payment

will be made for performing all operations herein described and all other items incidental to the work described.

E9. SUPPLY AND INSTALLATION OF PAVEMENT REPAIR FABRIC

DESCRIPTION

E9.1 General

E9.1.1 This specification covers the supply and installation of pavement repair fabric.

E9.1.2 Referenced Standard Construction

(a) CW 3130 – Supply and Installation of Geotextile Fabrics.

MATERIALS

E9.2 Storage and Handling

E9.2.1 Store and handle material in accordance with Section 2 of CW 3130.

E9.3 Pavement Repair Fabric

E9.3.1 Pavement Repair Fabric/Fiberglass Geogrid will be an approved product from the City of Winnipeg, Public Works Approved Products list.

CONSTRUCTION METHODS

E9.4 General

E9.4.1 Install pavement repair fabric at random locations as directed by the Contract Administrator.

E9.4.2 The extent of the placement limits and quantities required will be determined by the Contract Administrator and provided 48 hours prior to the placement of asphalt.

E9.4.3 Proceed with installation upon completion and acceptance of the asphalt levelling course.

E9.4.4 Install fabric in accordance with the manufacturer's specifications and recommendations.

E9.4.5 Only construction equipment required to place the final asphalt surface course will be allowed to travel on the exposed fabric.

E9.4.6 Replace damaged or improperly placed fabric.

E9.4.7 Ensure temperature of the asphalt material does not exceed the melting point of the fabric.

MEASUREMENT AND PAYMENT

E9.5 Pavement Repair Fabric

E9.5.1 The supply and installation of the pavement repair fabric will be measured on an area basis and paid for at the Contract Unit Price per square metre for "Pavement Repair Fabric". The area to be paid for will be the total number of square metres of pavement repair fabric supplied and installed in accordance with this specification, accepted and measured by the Contract Administrator.

E10. SALT TOLERANT GRASS SEEDING

DESCRIPTION

E10.1 Further to CW 3520 and CW3540, this specification shall cover sub-grade preparation and the supply and placement of Salt Tolerant Grass Seed.

MATERIALS

E10.2 Salt Tolerant Grass Seed

E10.2.1 Salt Tolerant Grass Seed for regional and collector boulevards, medians and interchange areas shall be a mixture composed of:

- (a) Seventy percent (70%) Fults or Nuttals Alkaligrass (*Puccinellia* spp.), twenty percent (20%) Audubon or Aberdeen Creeping Red Fescue and ten percent (10%) Perennial Ryegrass.

EQUIPMENT

E10.3 Scarification equipment shall be suitable for the area being scarified, shall be capable of scarifying the sub-grade to the specified depth and shall be accepted by the Contract Administrator. For confined areas a toothed bucket may be acceptable. For larger areas tilling equipment may be required.

CONSTRUCTION METHODS

E10.4 Preparation of Existing Grade

E10.4.1 Prior to placing topsoil, in areas to be seeded greater in width than 600mm, prepare the existing sub-grade by scarifying to a minimum depth of 75mm and to a maximum depth of 100mm to the satisfaction of the Contract Administrator.

E10.4.2 Scarification shall consist of breaking up and loosening the sub-grade. No scarification shall occur within the edge of a tree canopy (or drip line).

E10.5 Salt Tolerant Grass Seeding

E10.5.1 Salt Tolerant Grass Seed shall be sown at a rate of 2.2 kilograms per 100 square meters.

MEASUREMENT AND PAYMENT

E10.6 Supply, placement and maintenance of Salt Tolerant Grass Seed will be paid for at the Contract Unit Price per square metre for "Salt Tolerant Grass Seeding", measured as specified herein, which price shall be payment in full for supplying all materials and for completing all operations herein described and all other items incidental to the work included in this Specification. Payment for Salt Tolerant Grass Seeding shall be in accordance with the following:

- (a) Sixty five (65%) percent of quantity following supply and placement.
- (b) Remaining thirty five (35%) percent of quantity following termination of the Maintenance Period.

E11. PRUNING OF EXISTING TREES

DESCRIPTION

E11.1 Provide all labour, materials, methods, equipment and accessories for pruning of existing trees within the limit of Work.

QUALITY ASSURANCE

E11.2 Pruning shall be provided by a person with a Manitoba Arborists Certificate with demonstrable experience sourcing and Work.

E11.3 Contact the City of Winnipeg Forestry Branch at 204-986-2004 to arrange an on site meeting to review trees to be pruned. Meeting to include the Contract Administrator.

PRUNING METHODOLOGY

- E11.4 Prune horizontal and vertical within the limits of construction to ensure construction equipment can be operated without interfering with trees to remain.
- E11.5 Prune as required to remove dead, broken or damaged limbs.
- E11.6 Prune back to healthy growth while maintaining balanced crown shape.
- E11.7 Employ clean sharp tools.
- E11.8 Make cuts smooth and flush with outer edge of branch collar near the main stem or branch.
- E11.9 Cuts must be smooth and sloping to prevent accumulation of water on cut.
- E11.10 Do not leave little stumps ("horns") on trunks or main branches.
- E11.11 Prune according to accepted horticultural practices as outline in "The Pruning Manual", Publication No. 1505-1977 by Agriculture Canada.

MEASUREMENT AND PAYMENT

- E11.12 No payment shall be made for pruning of existing trees. Pruning of existing trees shall be considered incidental to the Work

E12. SUPPLY AND INSTALLATION OF POST BOLLARDS

DESCRIPTION

- E12.1 Provide all labour, materials, methods, equipment and accessories for the supply and installation of post bollards.

REFERENCES

- E12.2 Canadian Standards Association (CSA International)
 - (a) CSA O141 Softwood Lumber.
 - (b) CSA O80, Wood Preservation.
 - (c) CSA O80.20, fire-retardant treatment of lumber by pressure processes.
- E12.3 Referenced Standard Details: SCD-105B Post Bollard. See Appendix 'C'

MATERIALS

- E12.4 Post Bollard
 - (a) Pressure treated timber c/w sloped top to City of Winnipeg detail SCD-105B.
 - (b) Material to be rough pressure treated wood, Alkaline Copper Quaternary (ACQ), moisture content 19% or less in accordance with following standards: CAN/CSA-O141; NLGA Standard Grading Rules for Canadian Lumber; Forest Stewardship Council (FSC) certified.
 - (c) Preservative for above ground use: to CSA-O80 Series, ACQ-C treatment, clear finish. Minimum net retention: 4.0 kg/m³.
 - (d) Preservative for ground contact: to CSA-O80 Series, ACQ-C treatment, clear finish. Minimum net retention: 6.4 kg/m³.

CONSTRUCTION METHODS

- E12.5 Review and confirm post bollard locations and orientation with Contract Administrator prior to installation.
- E12.6 Install Post Bollards to specifications detailed in SCD-105B Post Bollard.

- E12.7 The grade of the post must be averaged over irregularities in the grade at the site in order to ensure a smooth and uniform grade
- E12.8 Set post vertical and backfill with limestone in lifts and tamp thoroughly each lift. Ensure posts are plumb
- E12.9 Construct all work as indicated on the Drawings using adequate fastening methods to ensure solid durable finished work suitable for the purpose intended.
- E12.10 Re-treat pressure treated wood surfaces exposed by cutting, trimming or boring with liberal brush application of clear preservative and fire retardant before installation. Ensure that damaged areas such as abrasions, nail and spike holes, area thoroughly saturated with field treatment solutions as per CSA-O80 and CSA-O80.20.
- E12.11 Handle and use treated and stained wood in a manner which will avoid damage or field fabrication causing alteration in original treatment.

MEASUREMENT AND PAYMENT

- E12.12 Post Bollards will be measured on a unit basis and paid for at the Contract Unit Price per unit as "Supply and Installation of Post Bollard" in accordance with this specification and accepted by the Contract Administrator.

E13. SITE FURNISHINGS

E13.1 Description

- E13.1.1 This specification shall cover the removal of existing benches and the pick-up and installation of benches.
- E13.1.2 The Work to be done by the Contractor under this specification shall include the furnishing of all superintendence, overhead, labour, materials, equipment, tools, supplies and all other things necessary for and incidental to satisfactory performance and completion of all Work as shown on the drawings as specified herein.

E13.2 Materials

- E13.2.1 All materials supplied under this specification shall be of a type approved by the Contract Administrator, and subject to inspection and testing by the Contract Administrator.
 - (a) Backed Bench – Tache Style Composite Bench with Arms – galvanized, as per SCD-121A, Product # 52501067GLV, or substitute in accordance with **B7**.

E13.3 Construction Methods

- E13.3.1 Remove and dispose existing benches and concrete foundations identified by the Contract Administrator. Backfill remaining holes to the elevation of existing grade using acceptable fill material as approved by the Contract Administrator
- E13.3.2 All Work is to be located and installed in accordance with the drawings, and associated SCDs using approved non-rusting, vandal resistant fasteners to ensure solid, durable, finished work suitable for the purpose intended. Fasteners and assembly hardware shall be incidental to the Work;
- E13.3.3 All furnishings and fixtures to be installed plumb and true to correct elevations and location, as directed by the Contract Administrator. The Contractor shall confirm proposed locations of all site furnishings with Contract Administrator prior to installation;
- E13.3.4 All furnishings and fixtures to be carefully handled so that no parts will be bent, broken or otherwise damaged. Hammering is prohibited.
- E13.3.5 Concrete foundations shall be as per Drawings and **E14**.

E13.4 Method of Measurement and Basis of Payment

- E13.4.1 Method of Measurement shall be as follows:
- (a) Site Furniture will be measured on a per item basis for the following items for:
 - (i) "Pick up and Install benches" on Form B: Prices.
 - (b) No separate Measurement shall be made for concrete foundations as these items are incidental to the Work herein.
 - (c) No separate Measurement shall be made for the removal and disposal of existing benches and existing concrete foundations as these items are incidental to the Work herein.
- E13.4.2 Basis of Payment shall be as follows:
- (a) Site Furniture will be paid for at the Contract Unit Prices. The amount to be paid for shall be the total number of units, as indicated on Form B: Prices. This price shall be full payment for supplying all labour, equipment and materials, and performing all operations herein described and all other items incidental to the Work and as accepted by the Contract Administrator.
 - (b) No separate Payment shall be made for concrete foundations as these items are incidental to the Work herein.
 - (c) No separate Measurement shall be made for the removal and disposal of existing benches and existing concrete foundations as these items are incidental to the Work herein.

E14. FOUNDATIONS - SITE FURNISHINGS

E14.1 General Description

- E14.1.1 All site furnishings are to be set in concrete footings or piles to ensure stability and prevent frost heaving as per SCD-121. The current Standard Construction Specifications of the City of Winnipeg, CW 2160 –latest revision - Concrete to be used in Underground Works, is to be utilized in the installation of the concrete works for all below ground components.
- E14.1.2 The Work to be done by the Contractor under this specification shall include the furnishing of all superintendence, overhead, labour, materials, equipment, tools, supplies and all other things necessary for and incidental to satisfactory performance and completion of all Work as shown on the drawings as specified herein.

E14.2 Materials

- E14.2.1 The specific concrete requirements shall be:
- (a) Sulphate resistant, Type 50 Cement;
 - (b) 28 day compressive strength of 30 Mpa;
 - (c) maximum aggregate size of 20 mm, nominal;
 - (d) slump 80 +/- 20 mm;
 - (e) maximum water/cement ratio 0.49.

E14.3 Installation

- E14.3.1 All posts and supports shall be centred in the concrete footing such that there is a complete collar of concrete around each post and support. Where posts are not perfectly centred there should be a minimum of 51 mm (2") concrete at any point around the post.

E14.4 Method of Measurement and Basis of Payment

- E14.4.1 Method of Measurement shall be as follows:
- (a) Foundations shall be incidental to the Measurement of Site Furnishings in **E13** and as shown on Form B: Prices.
- E14.4.2 Basis of Payment shall be as follows:

- (a) No separate payment shall be made for Site Furnishings foundations.

E15. "A" BASE – BASE COURSE MATERIAL

DESCRIPTION

E15.1 General

- E15.1.1 "A" base material shall be supplied and installed in accordance with City of Winnipeg's Standard Construction Specification CW 3110 "Sub-Grade, Sub-Base and Base Course Construction".

MATERIALS

E15.2 General

- E15.2.1 Base course material shall be "A" Base Aggregate.

E15.2.2	Sieve Designation	% Passing
	i) 19mm	100
	ii) 4.75mm	35-70
	iii) 0.425mm	15-30
	iv) 0.075mm	6-17

CONSTRUCTION METHODS

E15.3 General

- E15.3.1 "A" Base base material shall be supplied and installed as outlined in CW3110 "Sub-Grade, Sub-Base and Base Course Construction".

MEASUREMENT AND PAYMENT

E15.4 General

- E15.4.1 The supplying, placing and compaction of "A" Base base course material will be measured on a volume basis and paid for at the Contract Unit Price per cubic metre for the "Supplying and Placing "A" Base Base Course Material". The volume to be paid for will be the total number of cubic metres of base course material supplied and placed in accordance with this specification, accepted and measured by the Contract Administrator.

E16. TREE REMOVAL

DESCRIPTON

- E16.1 Provide all labour, materials, methods, equipment and accessories for the tree removal
- E16.2 Tree removal is to include the removal and disposal of the tree's as shown on the drawings, as well as the root masses associated with the tree.

CONSTRUCTION METHODS

- E16.3 As per CW 3010.

MEASUREMENT AND PAYMENT

- E16.4 Tree removal will be paid for at the Contract Unit Price per each for "Tree Removal", measured on a per unit basis, which price shall be payment in full for completing all operations herein

described and all other items incidental to the work included in this Specification, measured and accepted by the Contract Administrator.

APPENDIX 'A'


Standard Construction Details

Drawing Title:

POST BOLLARD

Drawing No:

SCD-105B

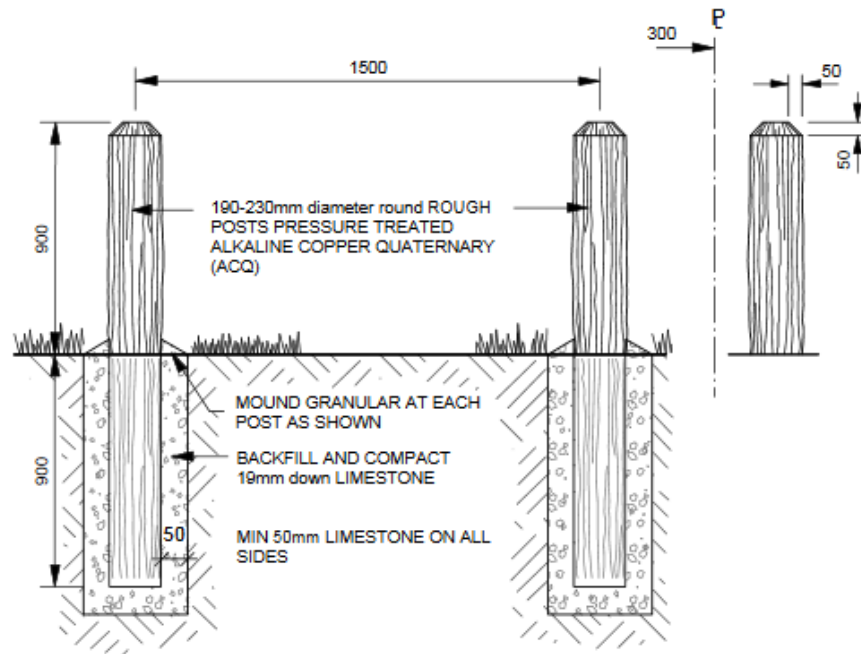

NOTE:

- ALL POSTS THOROUGHLY TAMPED AND GRANULAR MOUNDED AT EACH POST FOR FUTURE SETTLING AND DRAINAGE AWAY FROM POST. SURPLUS EARTH TO BE LEGALLY DISPOSED OF.
- FENCE POSTS ARE TO FOLLOW THE NATURAL CONTOUR OF THE LAND EXCEPT FOR SMALL UNDULATIONS WHICH WOULD TEND TO REDUCE THE AESTHETIC APPEARANCE OF THE FINISHED PROJECT.

DIMENSIONS SHOWN ARE IN MILLIMETRES UNLESS OTHERWISE SPECIFIED

REVISION: 3
DATE: July 12, 2013
SCALE: N.T.S.
DRAWN BY: SP

The City of Winnipeg
Planning, Property and Development Department
Planning and Land Use Division
Unit 15 - 30 Fort Street, Winnipeg, MB, R3C 4X5




APPENDIX 'A' - STANDARD CONSTRUCTION DETAILS

Drawing Title:

**ACCESSIBLE BENCH
NODE & PICNIC TABLE LAYOUT**


Drawing No:

SCD-136A

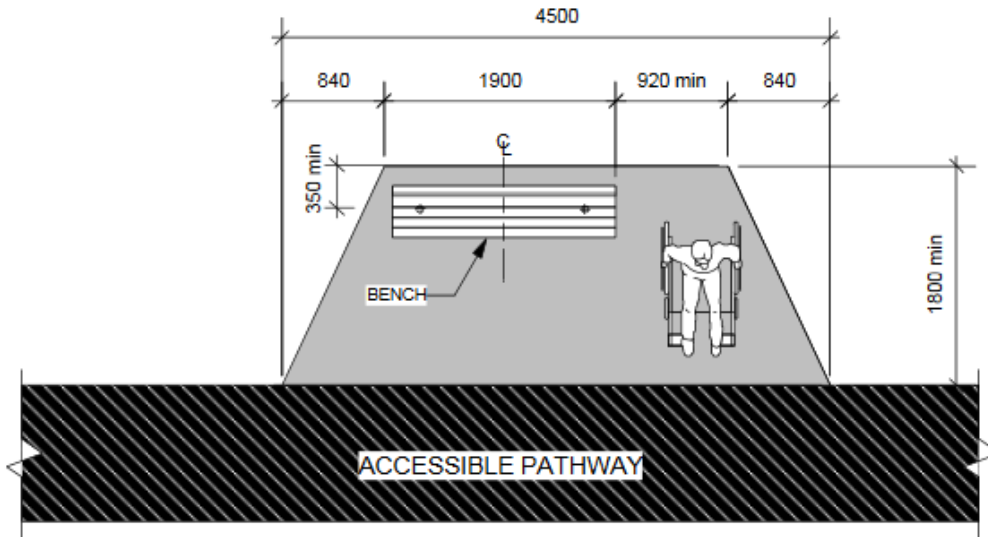

ACCESSIBLE BENCH NODE DETAIL

NTS

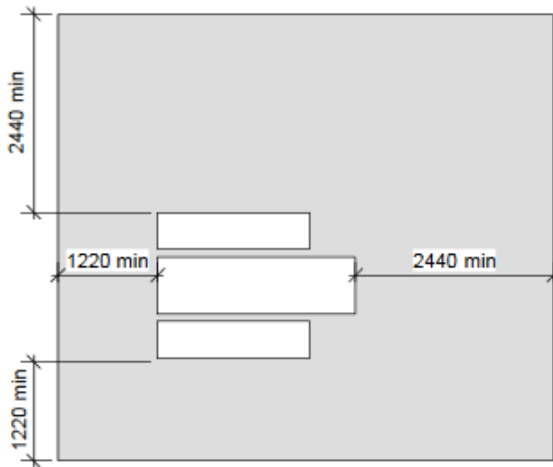

ACCESSIBLE PICNIC TABLE
MUST BE ADJACENT TO AN
ACCESSIBLE PATHWAY

PLAN VIEW OF PICNIC TABLE ON GRAVEL BASE

NTS

DIMENSIONS SHOWN ARE IN MILLIMETRES UNLESS OTHERWISE SPECIFIED

REVISION: 2
DATE: December 20, 2012
SCALE: NTS
DRAWN BY: SP

The City of Winnipeg
Planning, Property and Development Department
Planning and Land Use Division
Unit 15 - 30 Fort Street, Winnipeg, MB, R3C 4X5



MATERIALS

COMPOSITE SLATS:

- 89mm x 89mm COMPOSITE BOARDS
- CEDAR TONE FINISH

METAL OPTIONS:


- **BLACK POWDERCOATED** - (Metal suitably cleaned to remove any grease, wax etc. for proper paint bonding to occur. Base coat Zinc rich primer. Baked with a final thickness of paint between 5-8 mil - Product # 52501085
- **GALVANIZED** - Product # 52501085GLV

Drawing Title:


**TACHE BENCH COMPOSITE
WITH ARMS**

Drawing No:

SCD-121A

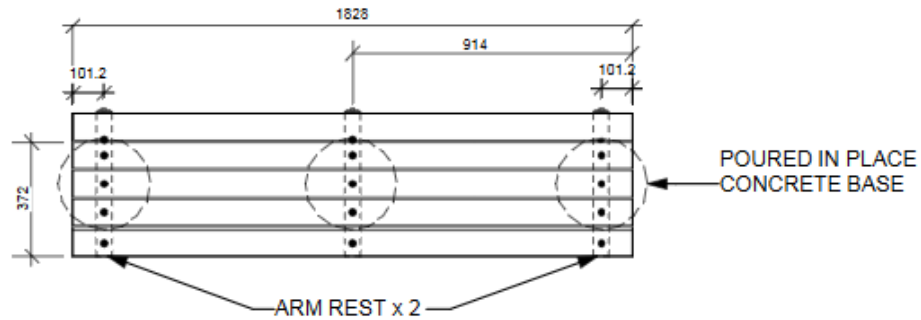

PLAN VIEW

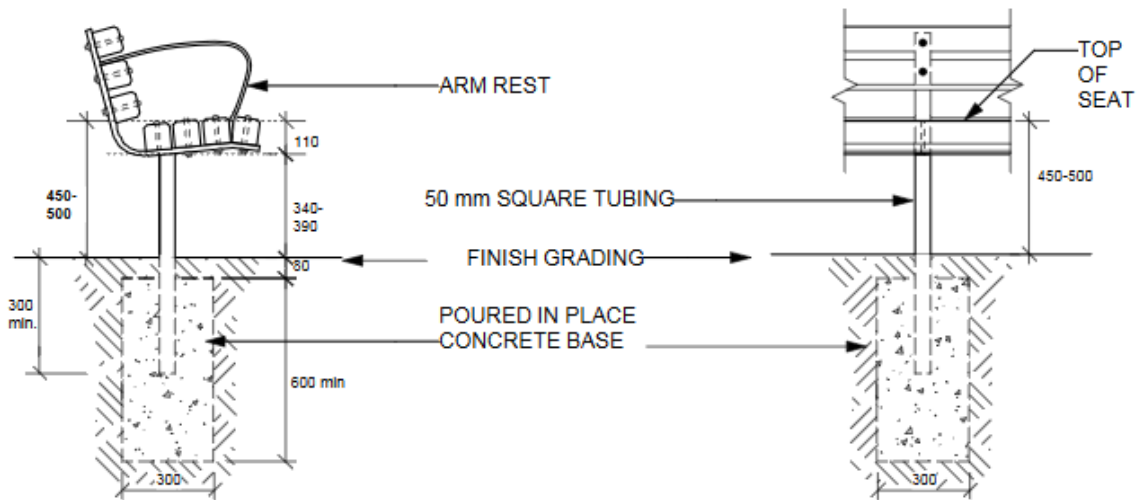

SIDE ELEVATION

FRONT ELEVATION

DIMENSIONS SHOWN ARE IN MILLIMETRES UNLESS OTHERWISE SPECIFIED

REVISION: 2
DATE: December 20, 2012
SCALE: NTS
DRAWN BY: SP

The City of Winnipeg
Planning, Property and Development Department
Planning and Land Use Division
Unit 15 - 30 Fort Street, Winnipeg, MB, R3C 4X5

