

MATERIALS NOTES


1. ALL WORK TO CONFORM TO CURRENT CITY OF WINNIPEG STANDARD CONSTRUCTION SPECIFICATIONS AND DETAILS UNLESS OTHERWISE NOTED.
2. DIMENSIONS ARE IN METERS UNLESS OTHERWISE NOTED.
3. DO NOT SCALE DRAWING.
4. PROTECT EXISTING TREES TO REMAIN, TYP.
5. PAVEMENT SLOPE: DIRECTIONAL SLOPE 5% MAX., CROSS SLOPE 2% MAX., UNLESS OTHERWISE NOTED. REFER TO GRADING PLAN

LEGEND

- 1 Supply and Install New Granular Path and Seating Area (230 SM) (SCD-646) (QTY included in item 3 on Drawing K.18-F3)
- 2 Supply and Install Curb Cut and Accessible Concrete Approach (SD-229 C / SCD-662) (QTY included in item 8 on Drawing K.18-F2)
- 3 Supply and Install New Sod To Indicated Extents (Hatched Areas) (QTY included in item 8 on Drawing K.18-F3)
- 4 Scrape and Resurface Existing Granular Path. Refer to Detail 1 K.18-F2 (QTY included in item 7 on Drawing K.18-F3)

*Note: Dashed blue lines indicate existing pathways and play areas to be removed

**Note: Existing benches and waste receptacles not indicated on this plan are to remain in place

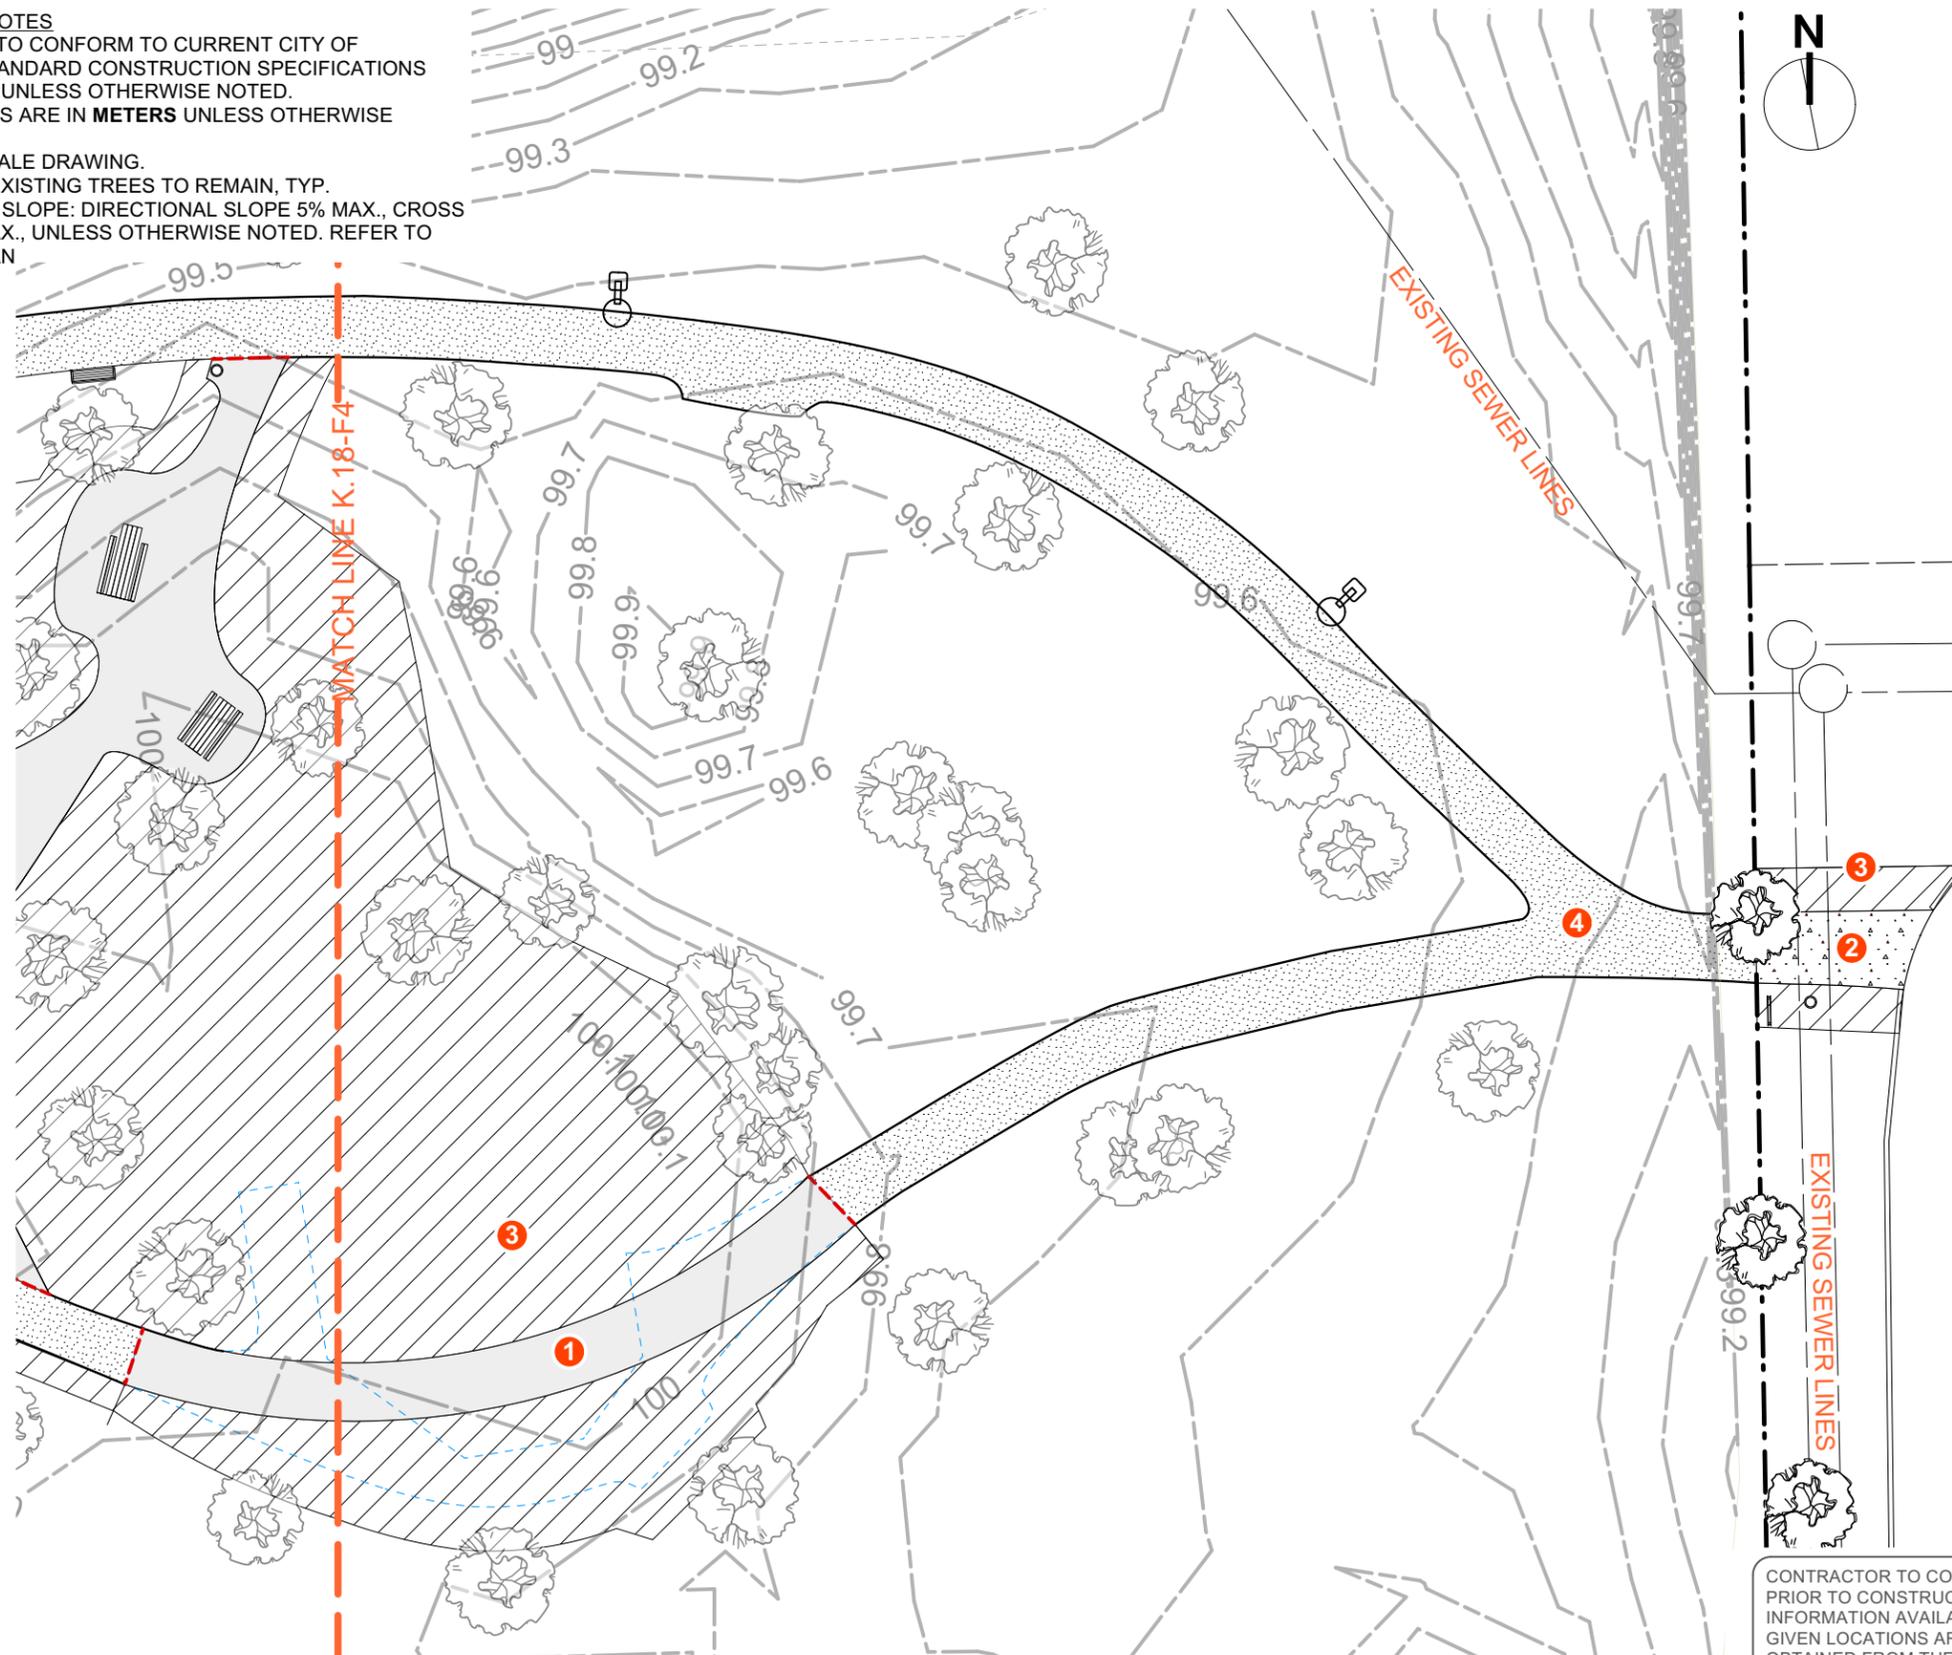

CONTRACTOR TO CONFIRM ALL DIMENSIONS AND REPORT ANY DISCREPANCIES TO CONTRACT ADMINISTRATOR PRIOR TO CONSTRUCTION. LOCATION OF UNDERGROUND STRUCTURES AS SHOWN ARE BASED ON THE BEST INFORMATION AVAILABLE BUT NO GUARANTEE IS GIVEN THAT ALL EXISTING UTILITIES ARE SHOWN OR THAT THE GIVEN LOCATIONS ARE EXACT. CONFIRMATION OF EXISTENCE AND EXACT LOCATION OF ALL SERVICES MUST BE OBTAINED FROM THE INDIVIDUAL UTILITIES BEFORE PROCEEDING WITH CONSTRUCTION.



THE CITY OF WINNIPEG
 Planning, Property and Development Department
 Planning and Land Use Division
 Unit 15 - 30 Fort Street, Winnipeg, MB, (R3C 4X5)

DESIGNED BY	IM	CHECKED BY	
DRAWN BY	IM	APPROVED BY	MANAGER, PARK AND OPEN SPACES
HORIZ. SCALE	1:300		DATE
VERT. SCALE			
DATE	March 2022		MANAGER, PLANNING AND LAND USE DIVISION

DRAWING TITLE	Kildonan Meadows Park Playground Redevelopment Materials Plan C
SITE ADDRESS	195 Kildonan Meadow Drive

DRAWING NO.	K.18-F4
BID OPPORTUNITY NO.	80-2022