
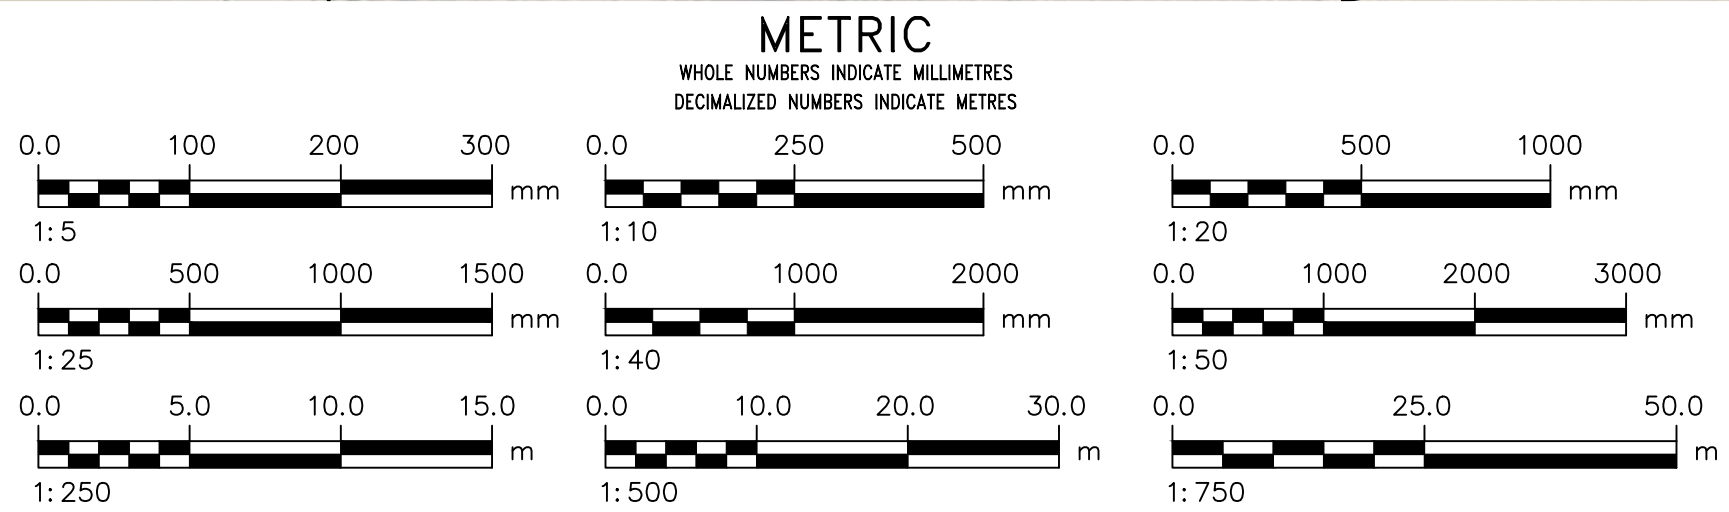


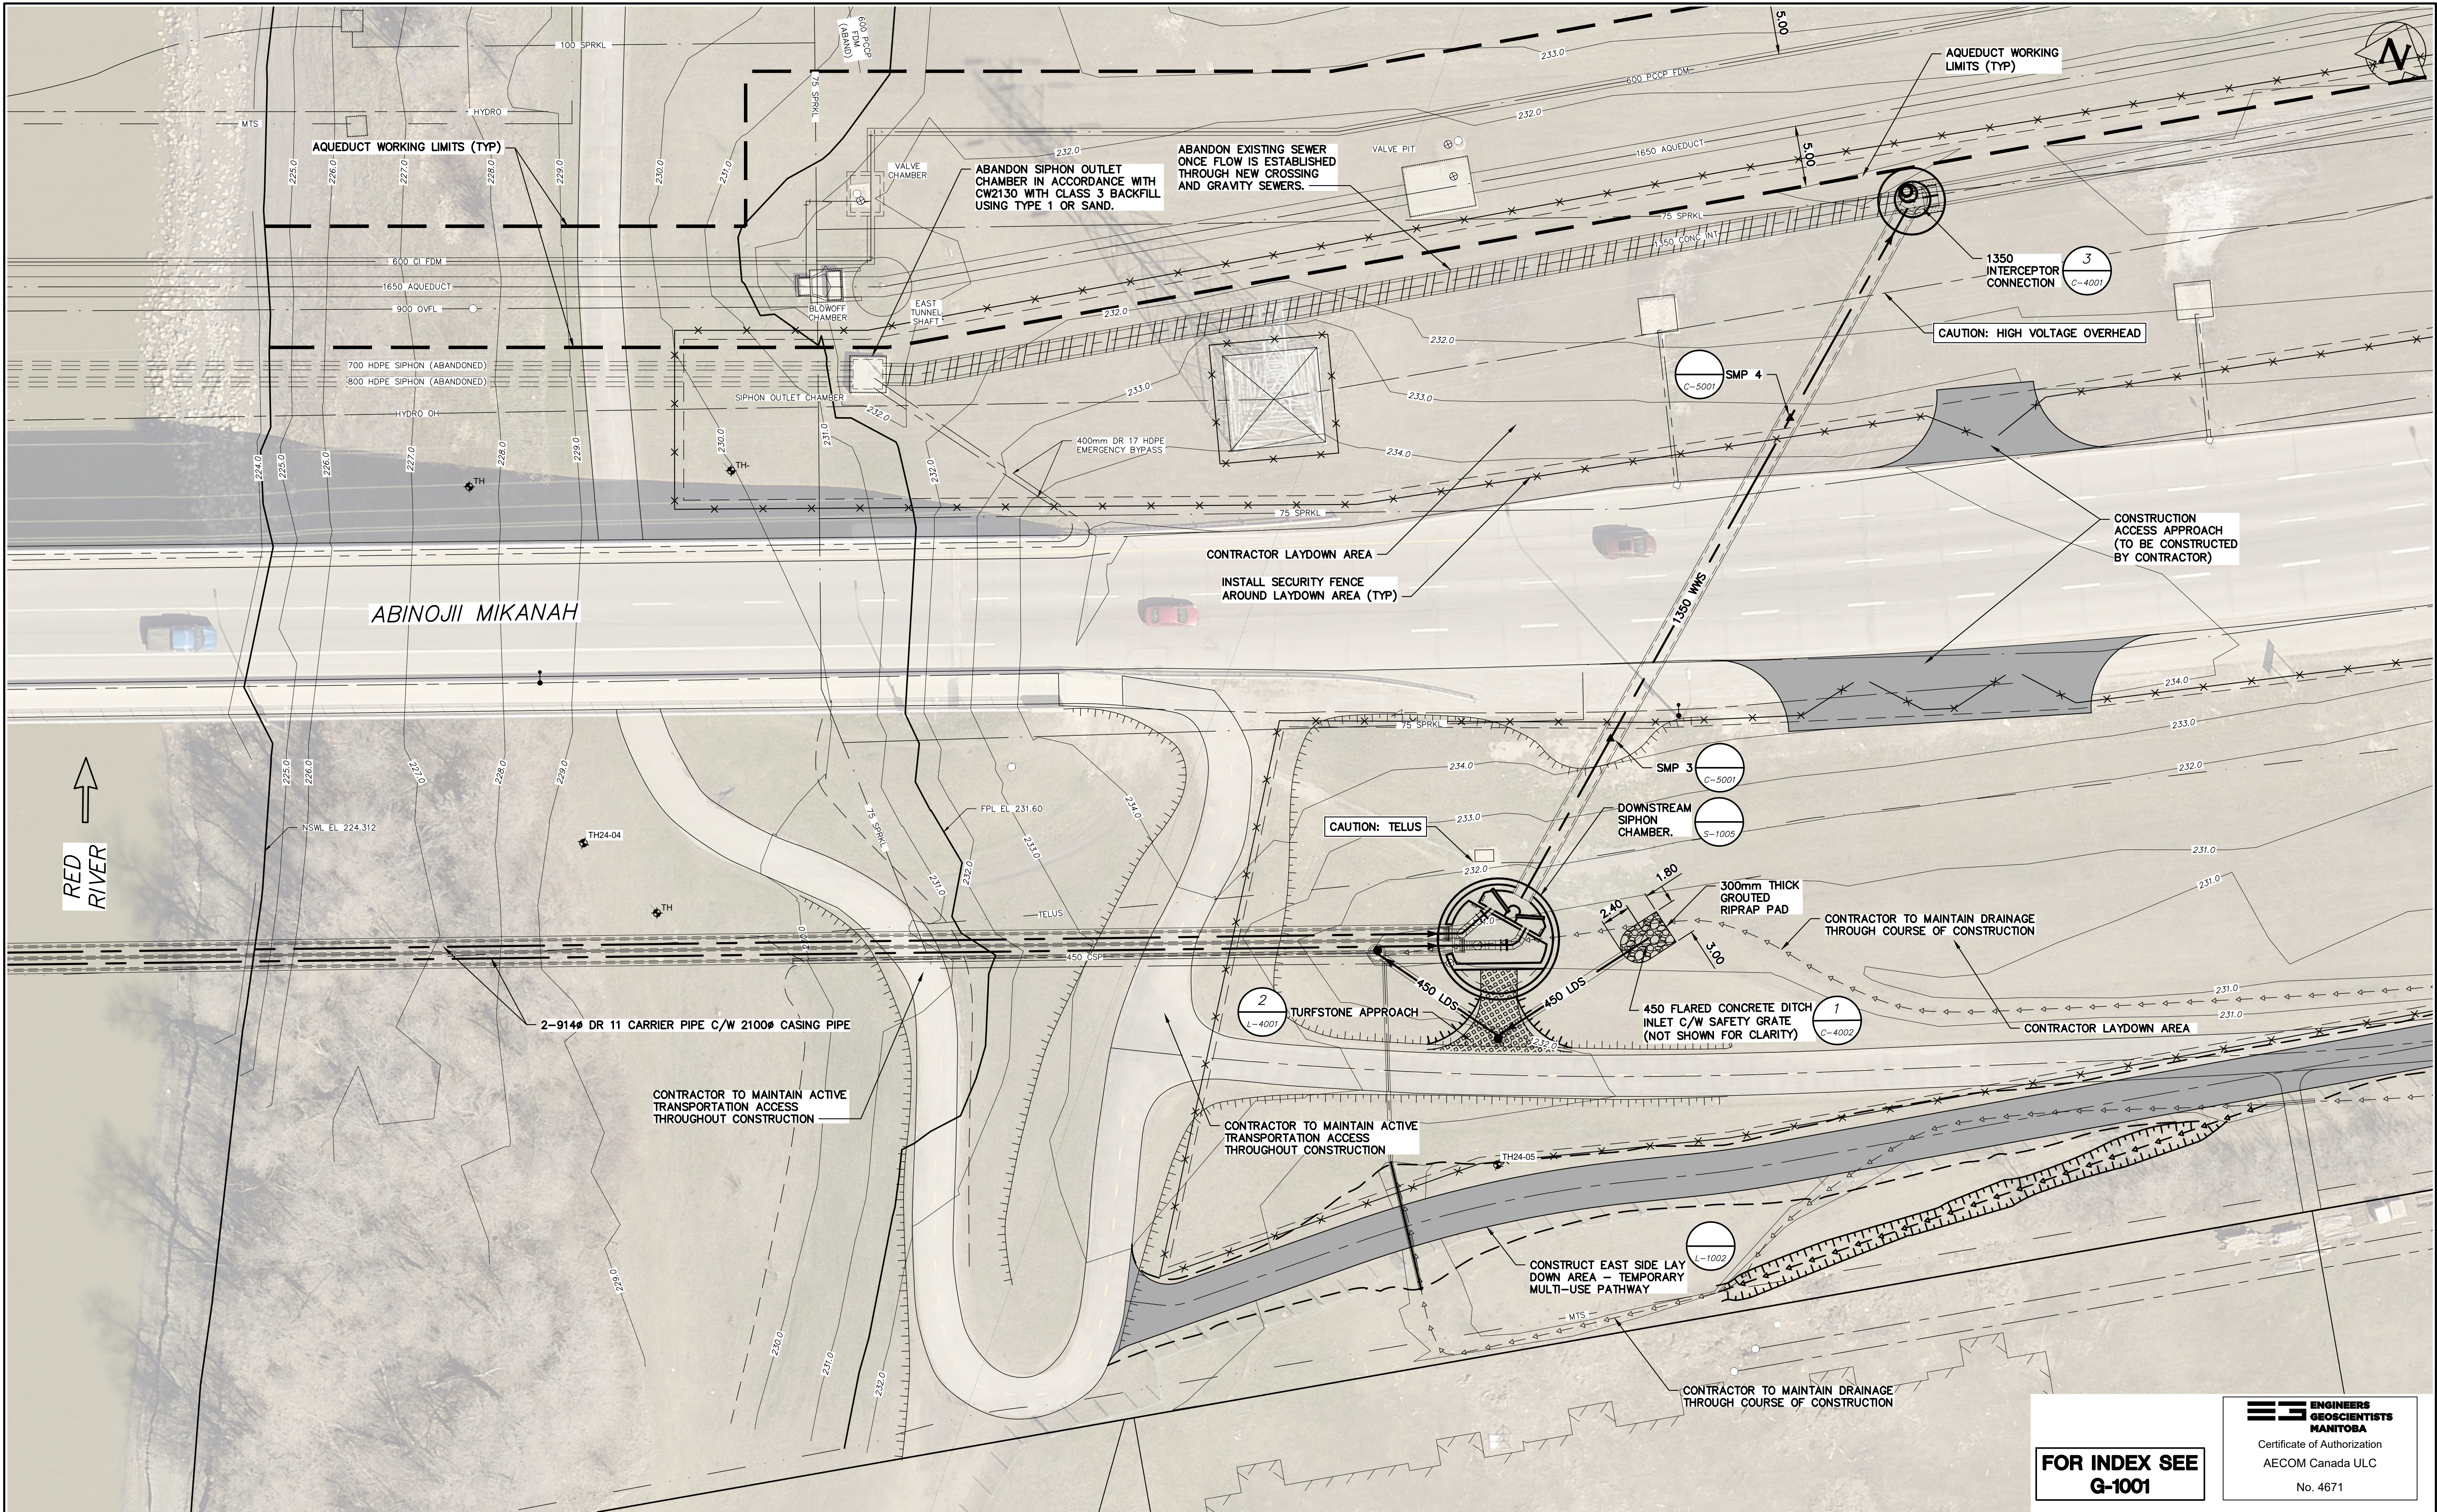

LOCATION APPROVED UNDERGROUND STRUCTURES			
SUPV. U/G STRUCTURES COMMITTEE	DATE		
NOTE:			
LOCATION OF UNDERGROUND STRUCTURES AS SHOWN ARE BASED ON THE BEST INFORMATION AVAILABLE BUT NO GUARANTEE IS GIVEN THAT ALL EXISTING UTILITIES ARE SHOWN OR THAT THE GIVEN LOCATIONS ARE EXACT. CONFIRMATION OF EXISTENCE AND EXACT LOCATION OF ALL SERVICES MUST BE OBTAINED FROM THE INDIVIDUAL UTILITIES BEFORE PROCEEDING WITH CONSTRUCTION.			

B.M. 263-11 Bishop Grandin Blvd. & the E. bank of the Red River, Tbt. on top of N.W. Cor. of gate chamber which is closest to the most ELEV. 232.525m Slightly bridge of two bridges over Red River on Bishop Grandin Blvd.			
CONSTRUCTION COMPLETION DATE: YYYY MM DD			
0	ISSUED FOR TENDER	25/05/14	ADL
NO.	REVISIONS	DATE	BY

AECOM			
DESIGNED BY	MPG	CHECKED BY	JAT
DRAWN BY	ADL	APPROVED BY	MGM
SCALE:		RELEASED FOR CONSTRUCTION	R. LUCKY
HORIZONTAL	1:250	DATE	25/05/14
VERTICAL			
DATE	2025 05 13		
PLOT DATE:	2025 05 13		

ENGINEER'S SEAL
CONSULTANT DRAWING NUMBER
C-1003

THE CITY OF WINNIPEG
WATER AND WASTE DEPARTMENT
ENGINEERING DIVISION

REPLACEMENT OF THE
FORT GARRY ST VITAL SIPHON
**SITE PLAN
EAST BANK**

SHEET **6** OF **32**
CITY DRAWING NUMBER
C-1003

FOR INDEX SEE
G-1001

**ENGINEERS
GEOSCIENTISTS
MANITOBA**

Certificate of Authorization
AECOM Canada ULC
No. 4671

FILE PATH: C:\Users\leippla\DC\ACCDocs\AECOM\60728226-Replic-of-FGSV-Siphon\Project Files\900 Design Collaboration\20 Detailed Design\C\SH\T\60728226-SHT-00-C-1002_C-1003.dwg
CONTRACT NUMBER: