
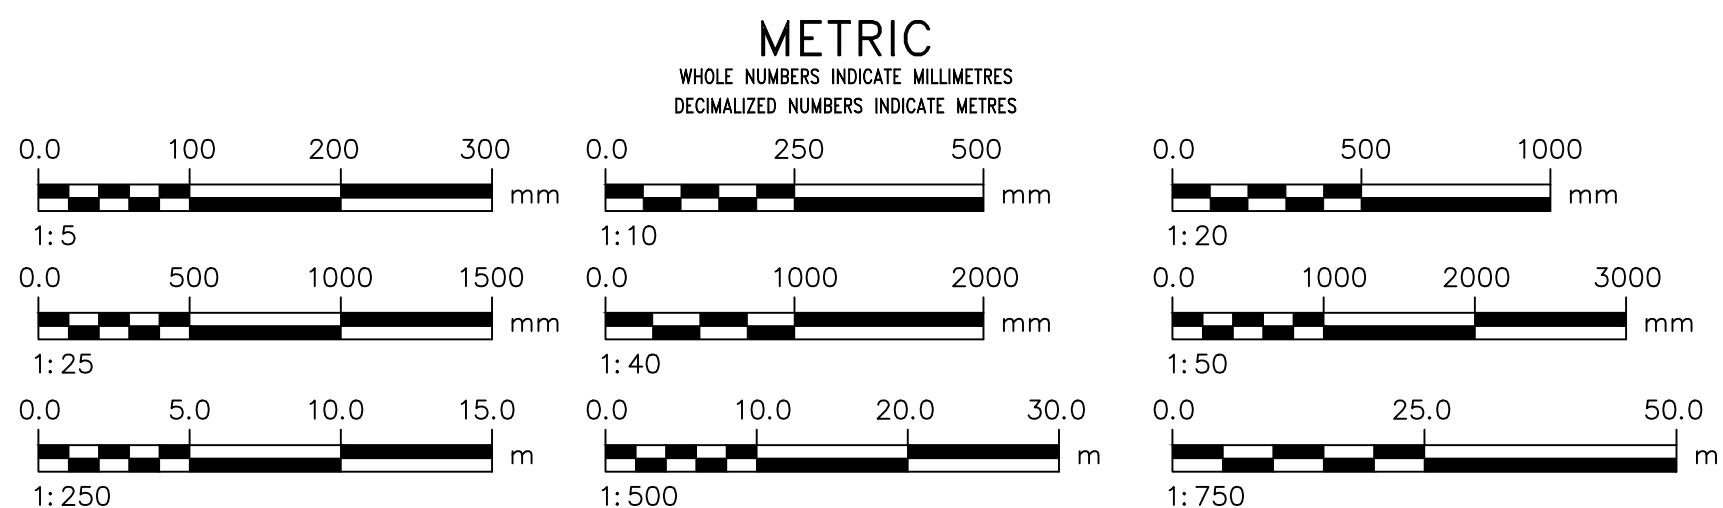
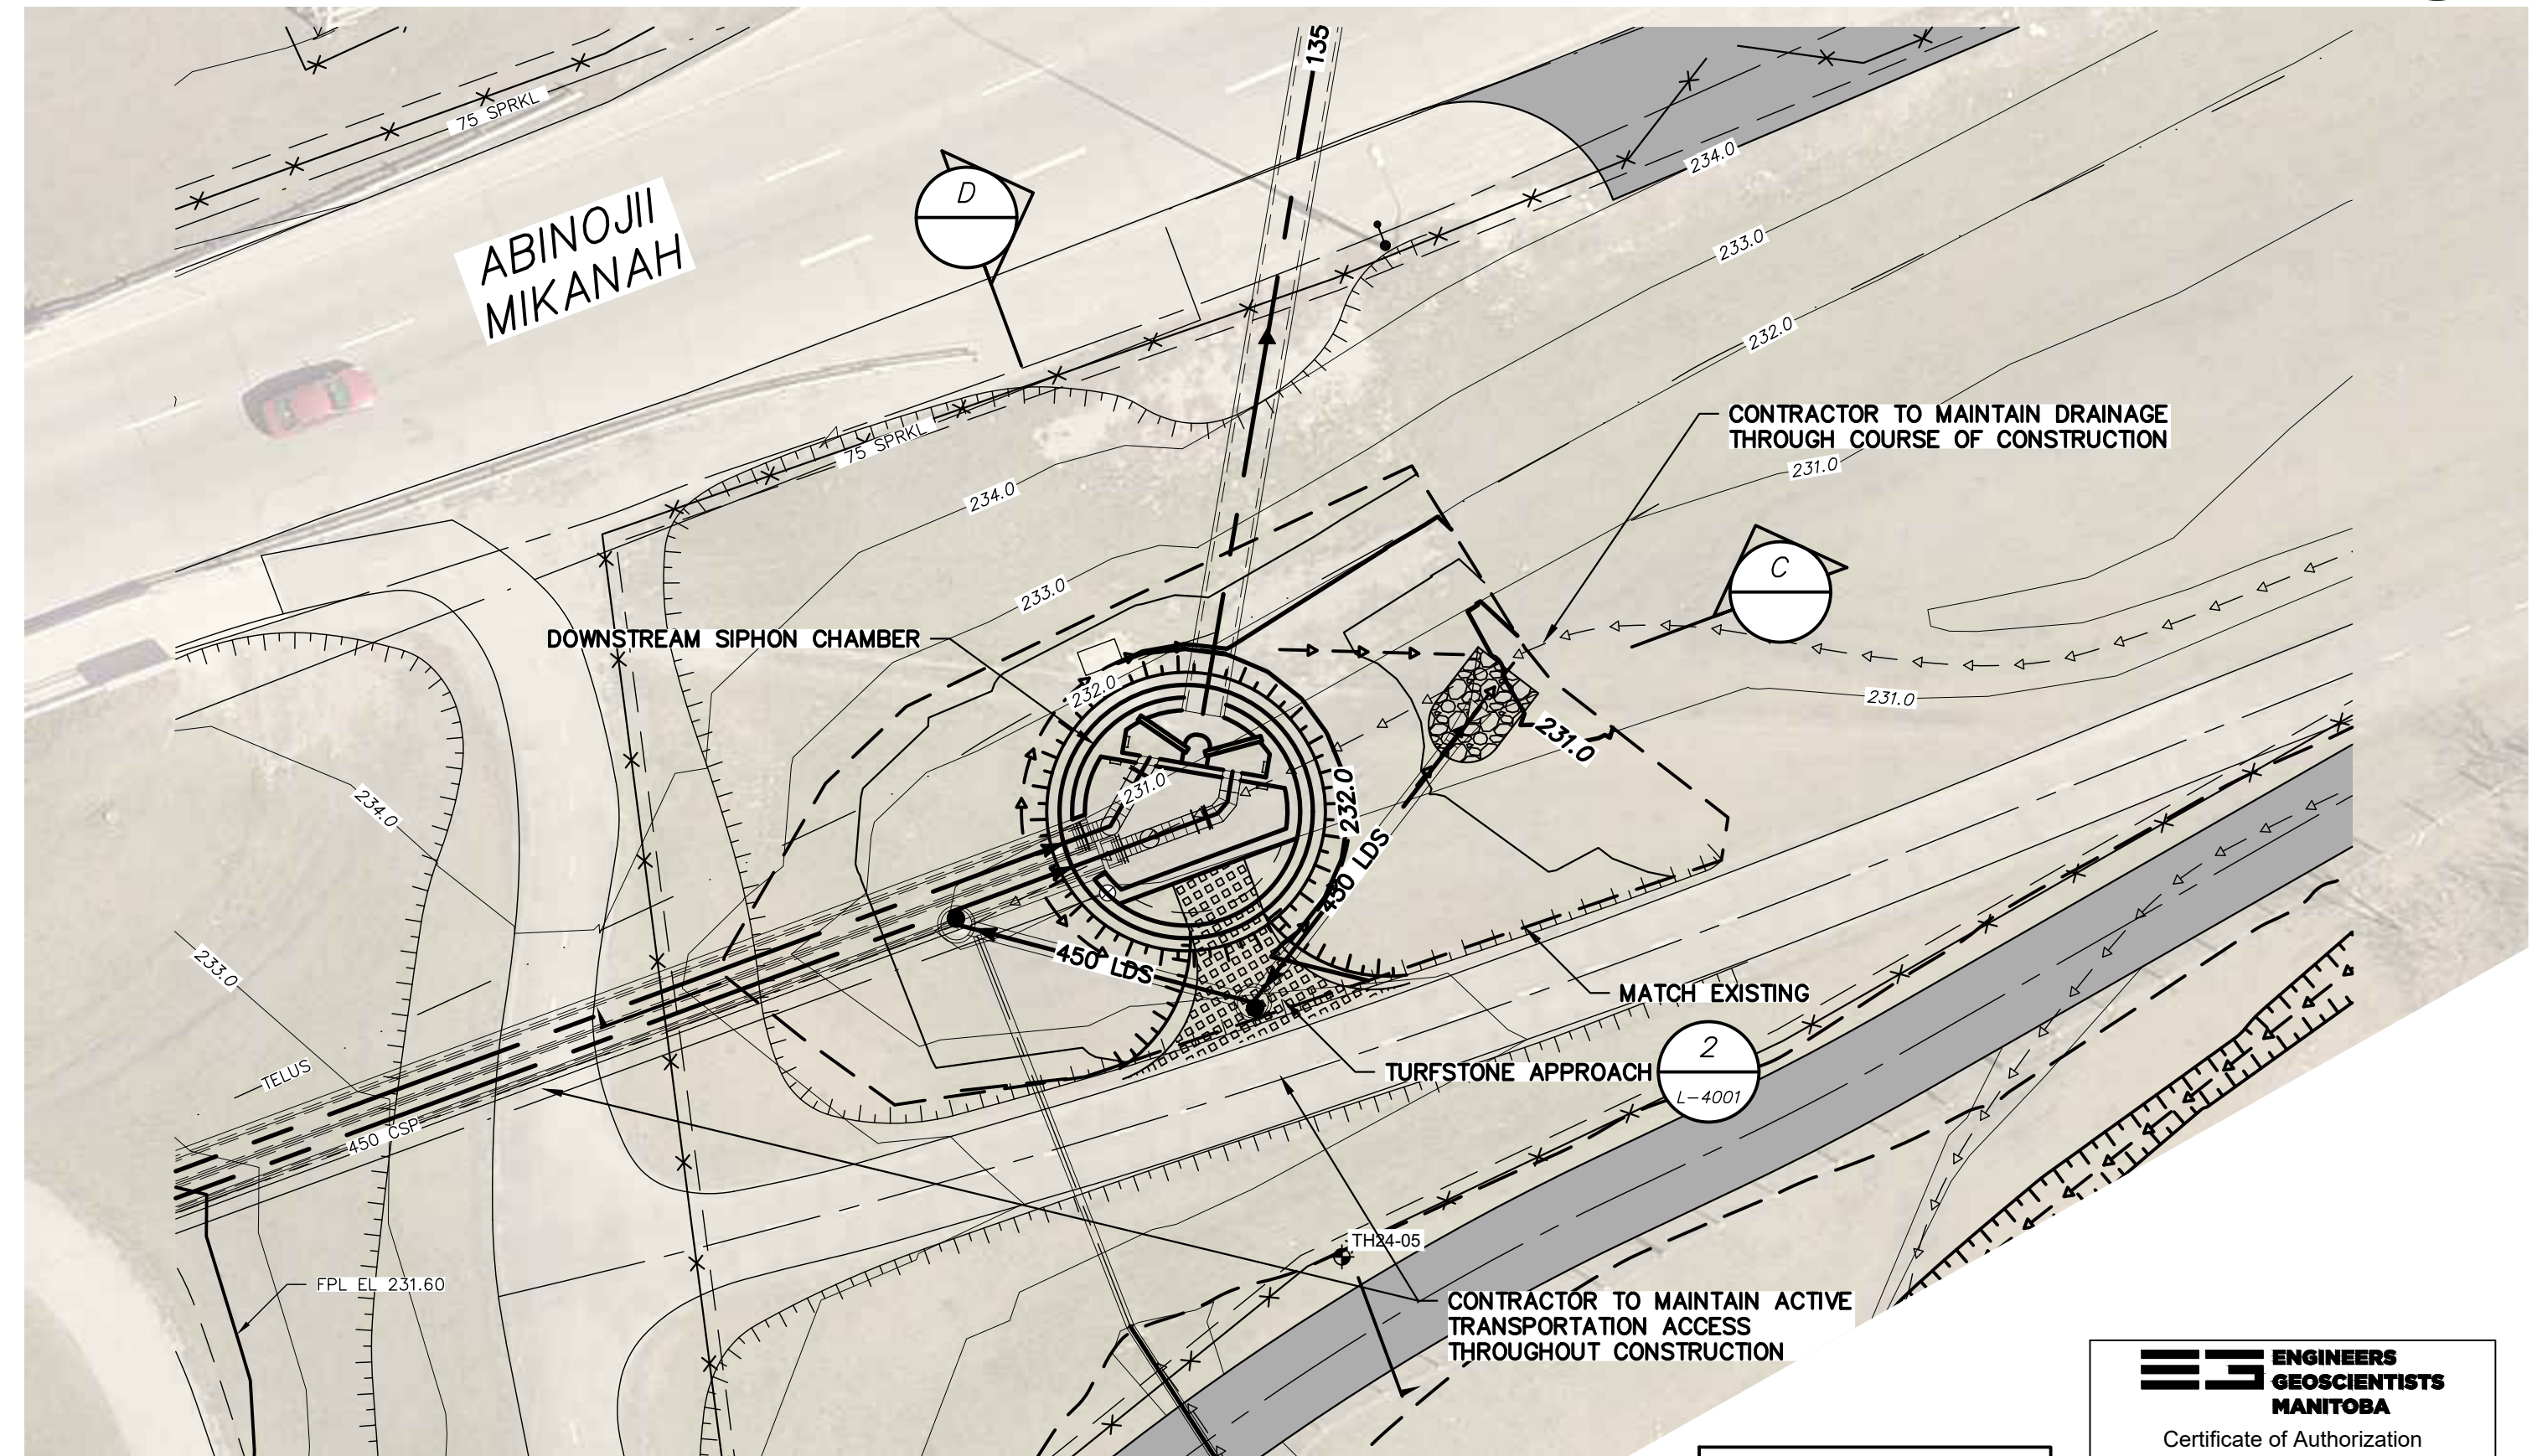
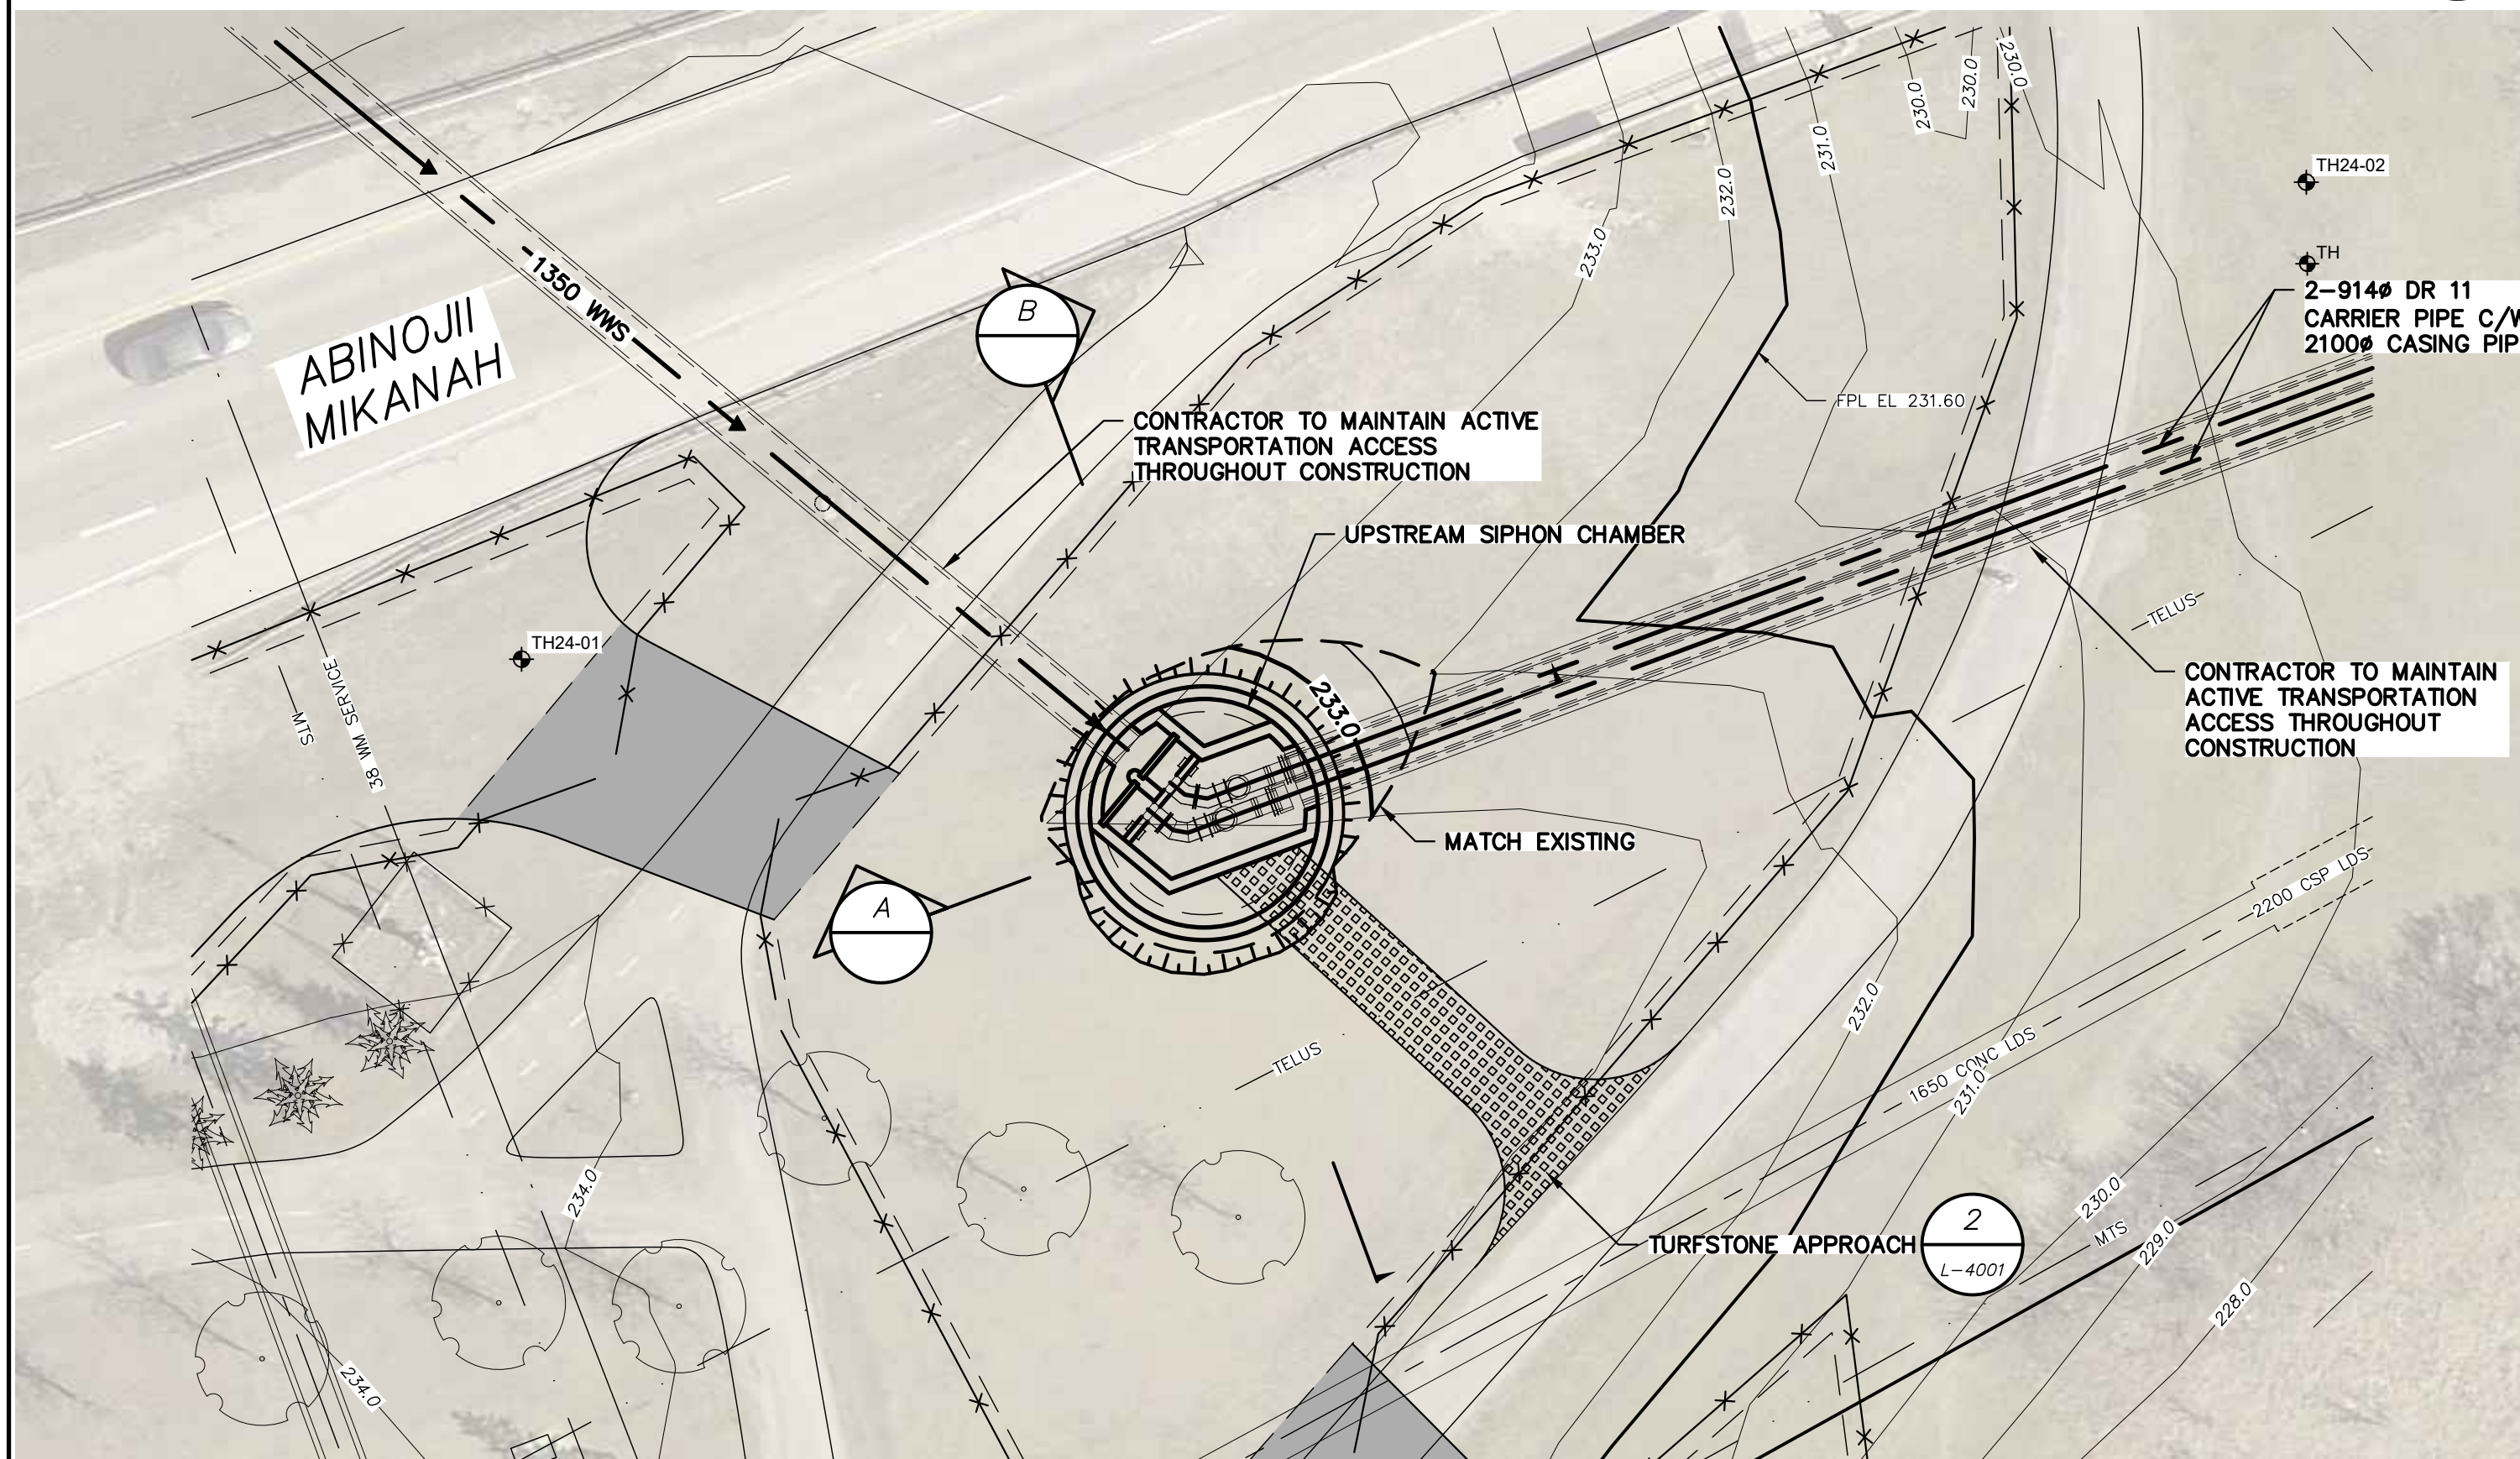
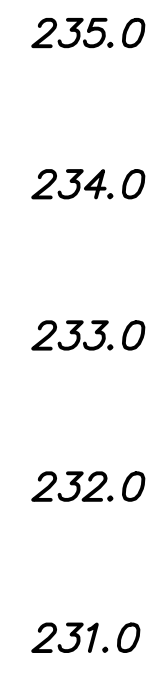
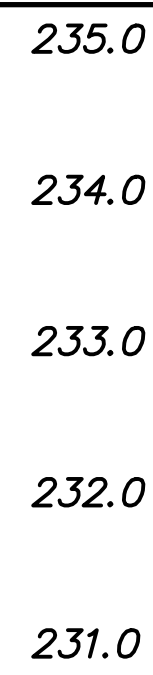
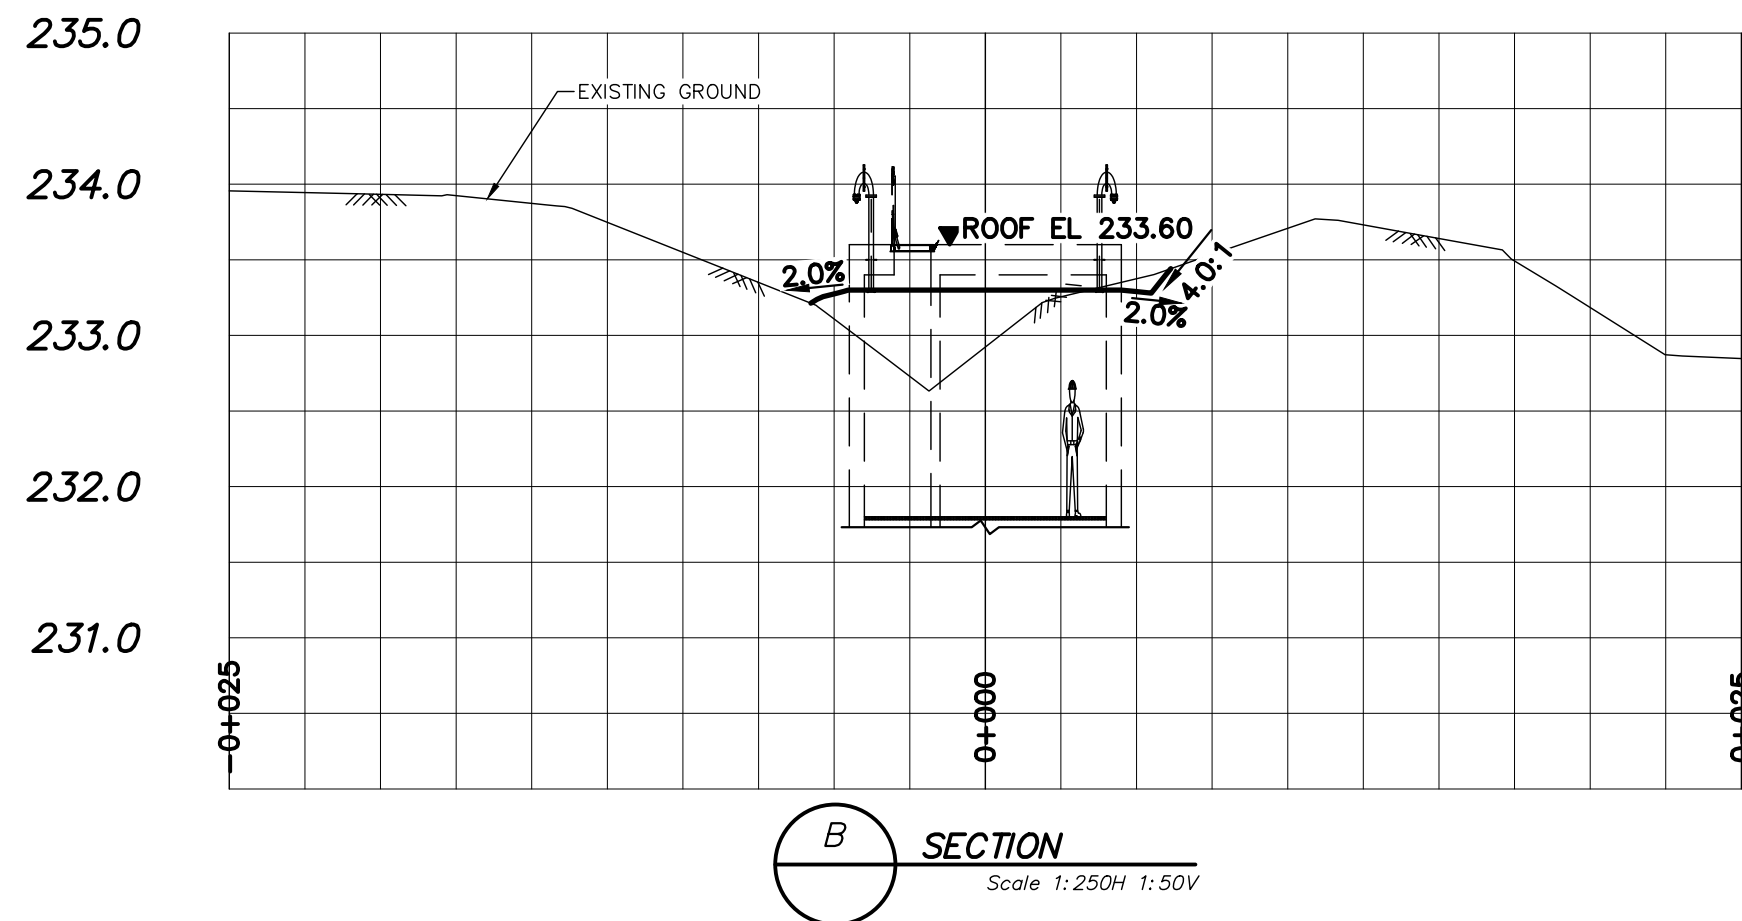


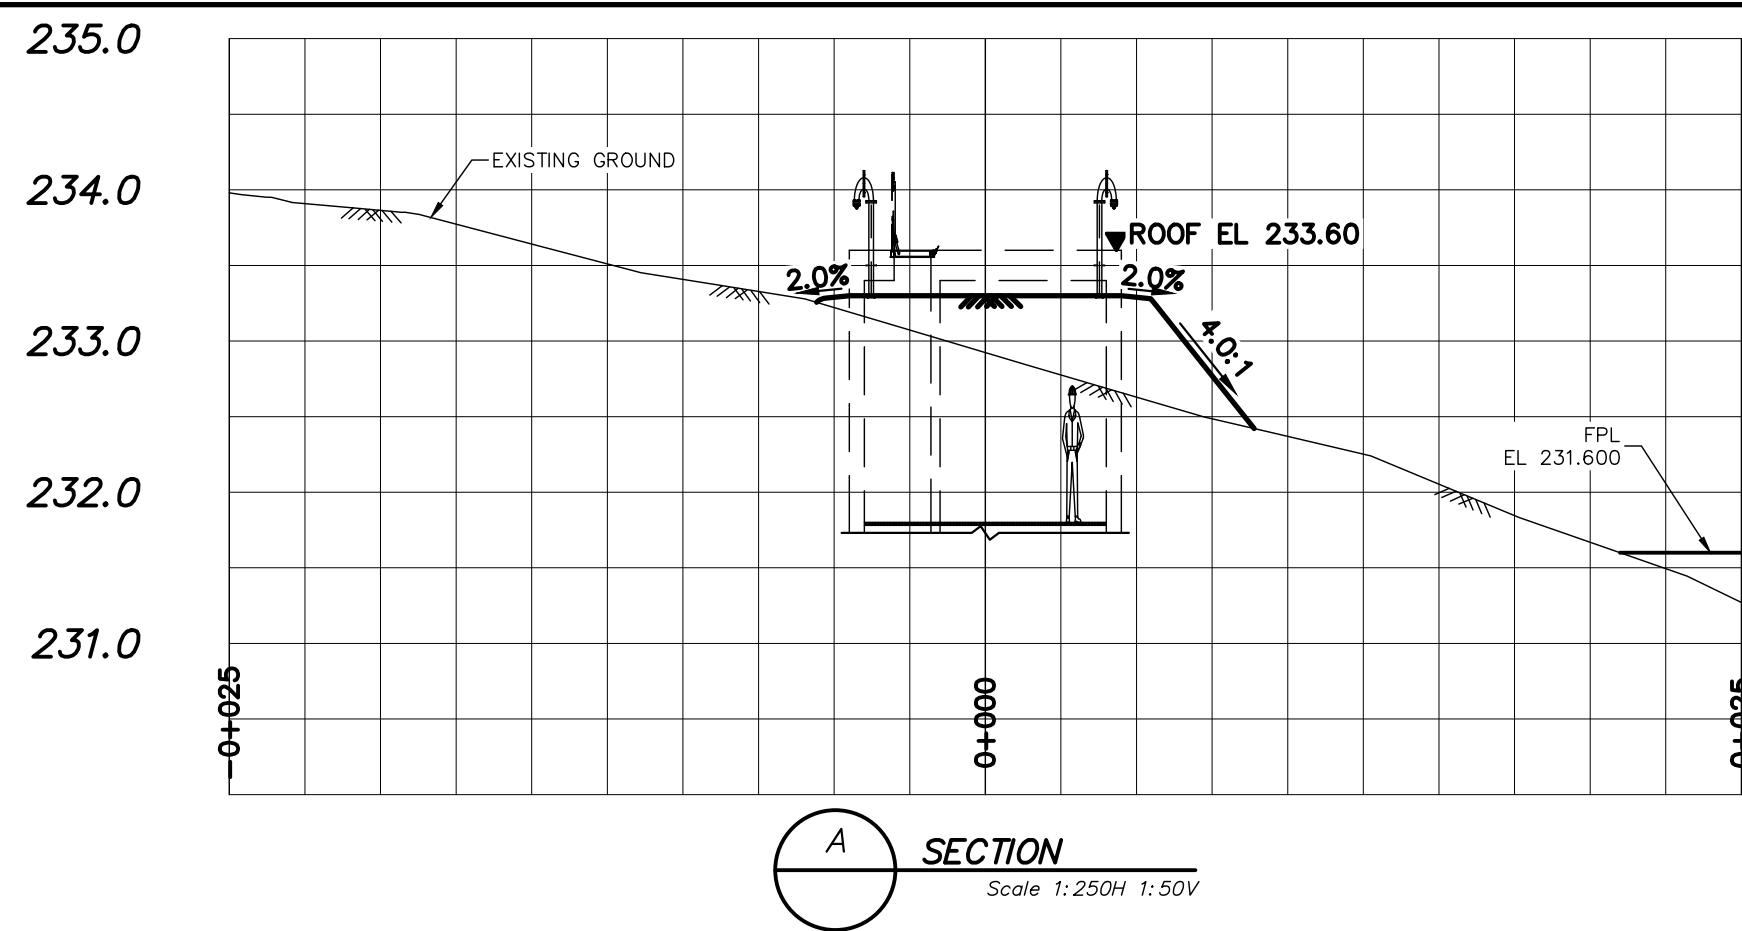

LOCATION APPROVED UNDERGROUND STRUCTURES		B.M. 263-11 Bishop Grandin Blvd. & the E. bank of the Red River, Tblt. on top of N.W. Cor. of gate chamber which is closest to the most Sly. bridge of two bridges over Red River on Bishop Grandin Blvd.	
CONSTRUCTION		COMPLETION DATE: YYYY MM DD	
SUPV. U/G STRUCTURES COMMITTEE		DATE	
NOTE:			
LOCATION OF UNDERGROUND STRUCTURES AS SHOWN ARE BASED ON THE BEST INFORMATION AVAILABLE BUT NO GUARANTEE IS GIVEN THAT ALL EXISTING UTILITIES ARE SHOWN OR THAT THE GIVEN LOCATIONS ARE EXACT. CONFIRMATION OF EXISTENCE AND EXACT LOCATION OF ALL SERVICES MUST BE OBTAINED FROM THE INDIVIDUAL UTILITIES BEFORE PROCEEDING WITH CONSTRUCTION.			
0	ISSUED FOR TENDER	25/05/14	ADL
NO.	REVISIONS	DATE	BY

AECOM			
DESIGNED BY	MPG	CHECKED BY	JAT
DRAWN BY	ADL	APPROVED BY	MGM
SCALE:	HORIZONTAL AS NOTED	RELEASED FOR CONSTRUCTION	R. LUCKY
DATE	2025 05 13	DATE	25/05/14
PLOT DATE:	2025 05 13	Tender No:	1010-2024B
		CONTRACT NUMBER:	60728226-SHT-00-L-1001.dwg

ENGINEER'S SEAL
CONSULTANT DRAWING NUMBER
L-1001

 Winnipeg		THE CITY OF WINNIPEG WATER AND WASTE DEPARTMENT ENGINEERING DIVISION	
REPLACEMENT OF THE FORT GARRY ST VITAL SIPHON		SHEET 14 OF 32	
SITE GRADING PLAN WEST BANK & EAST BANK		CITY DRAWING NUMBER L-1001	

ENGINEERS
GEO-SCIENTISTS
MANITOBA
Certificate of Authorization
AECOM Canada ULC
No. 4671

FOR INDEX SEE
G-1001