

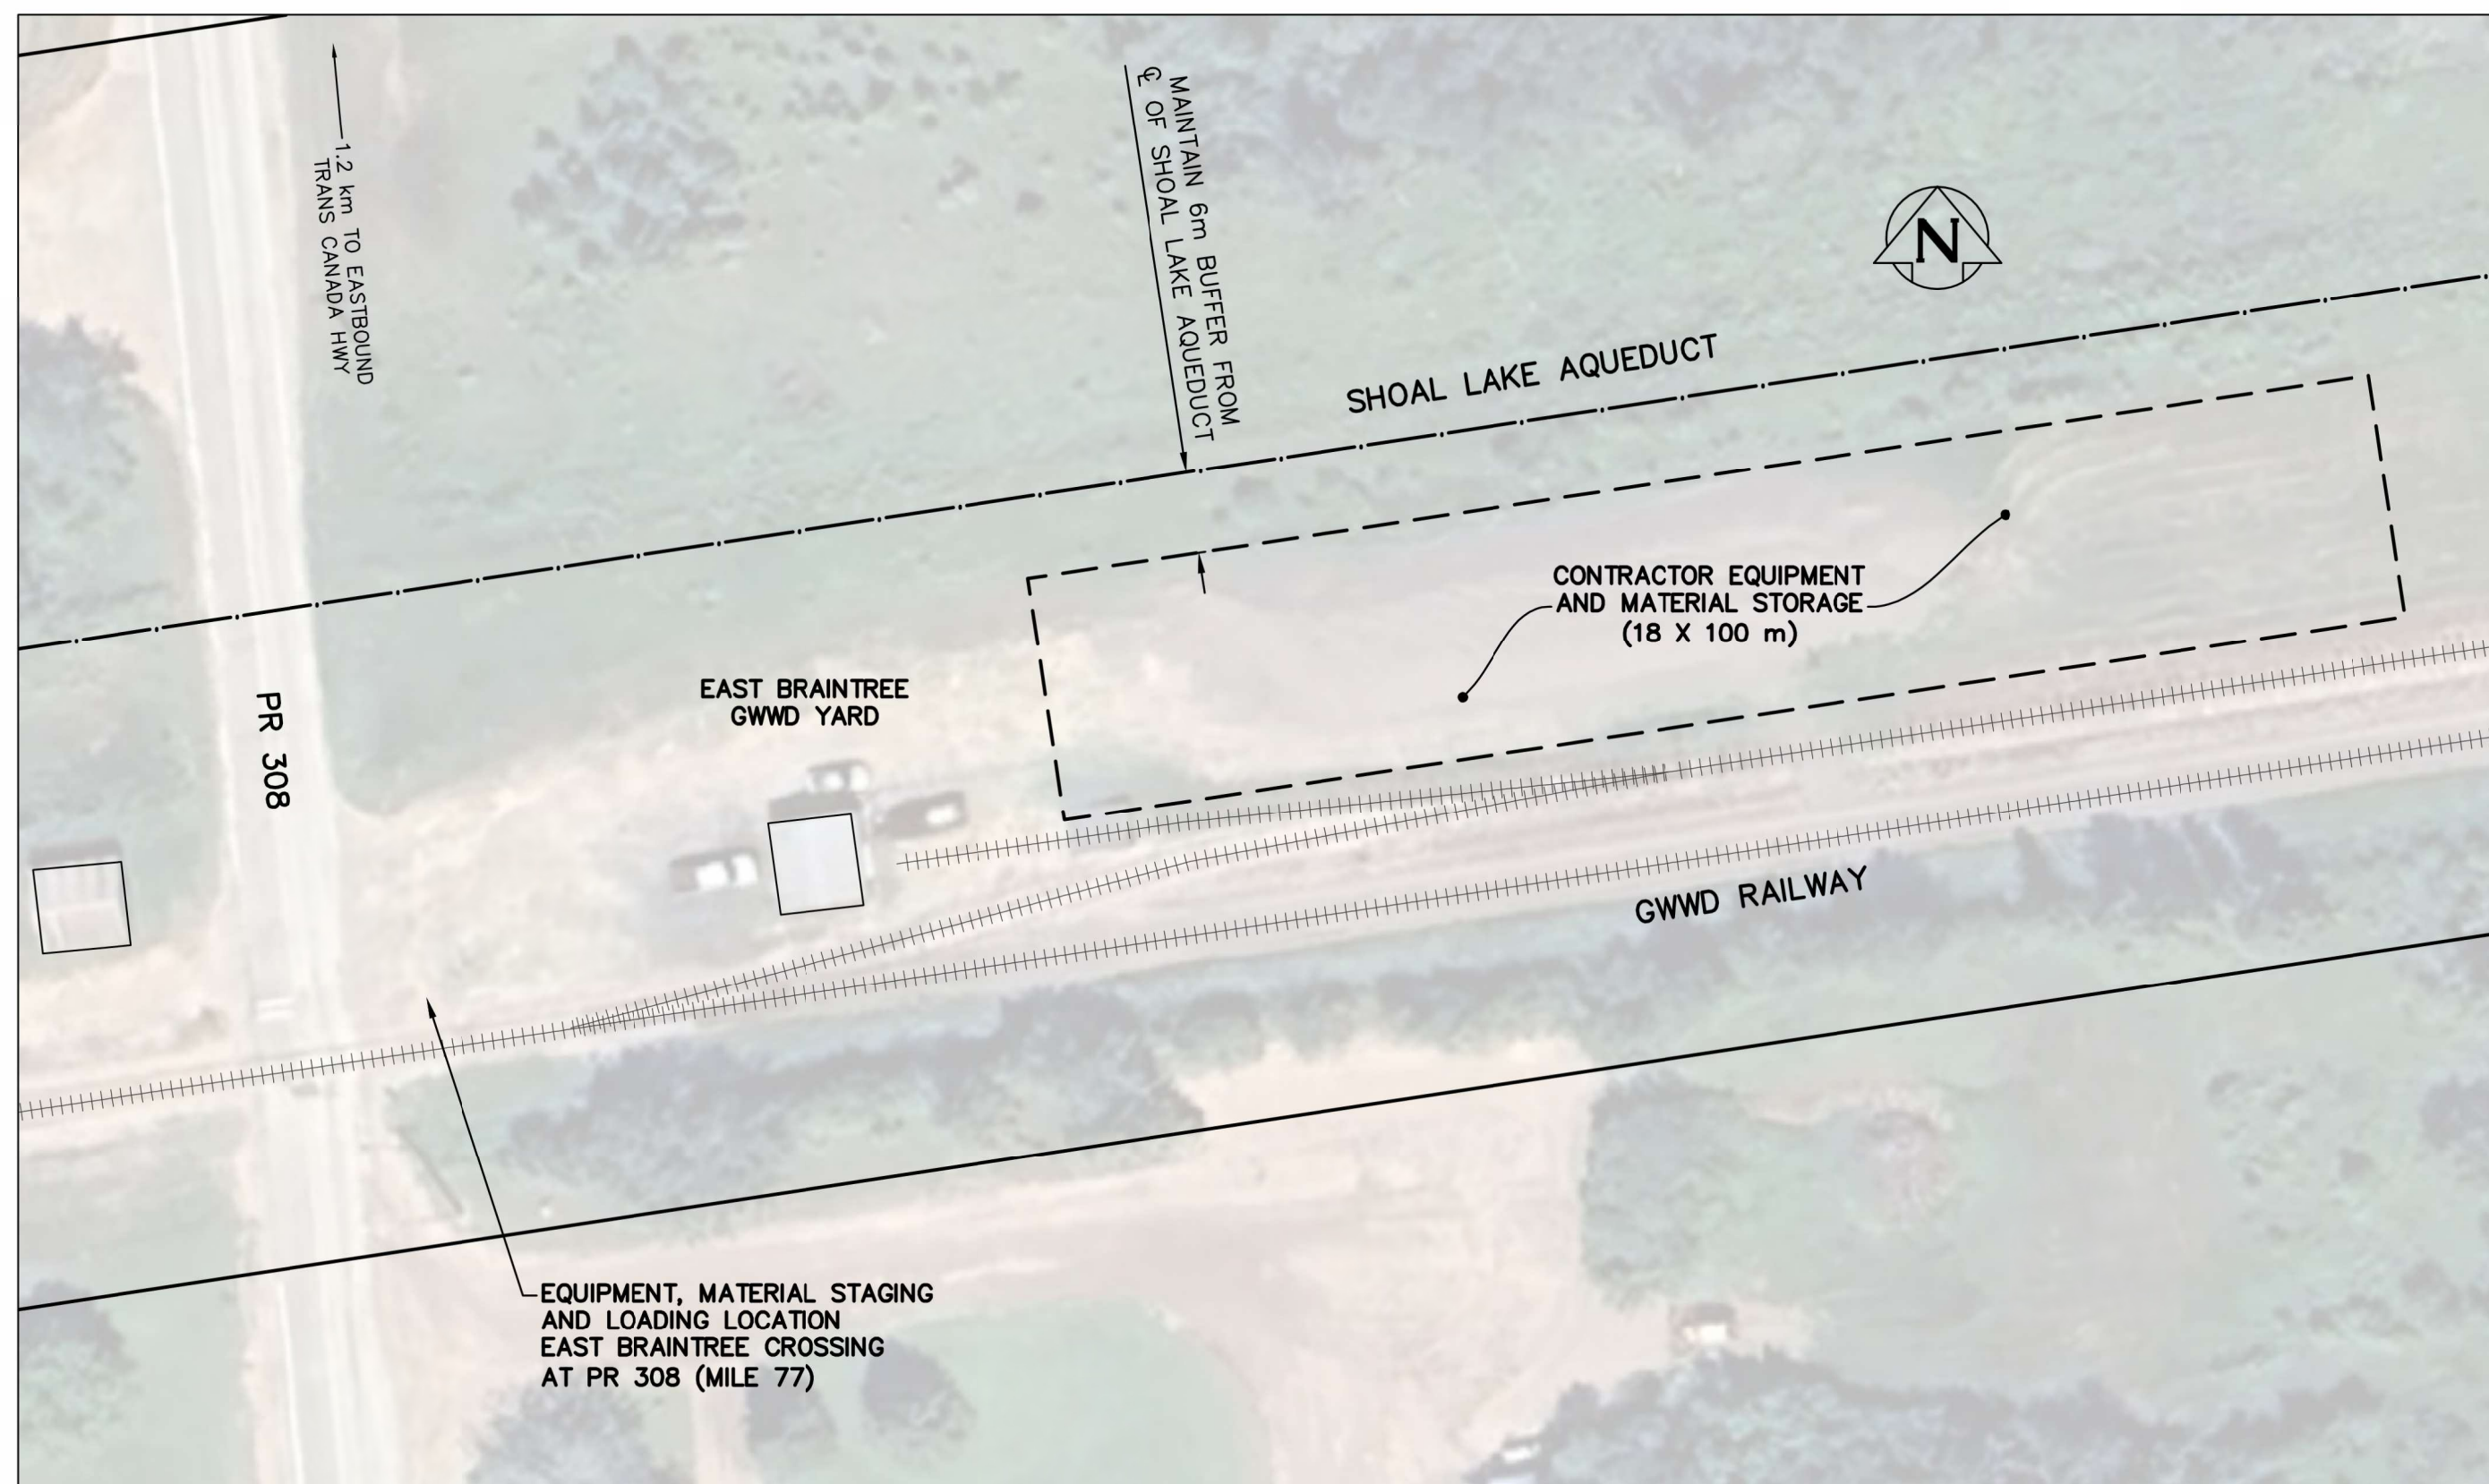
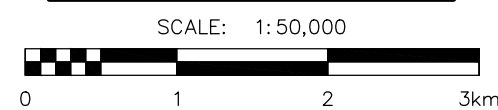




LOCATION PLAN

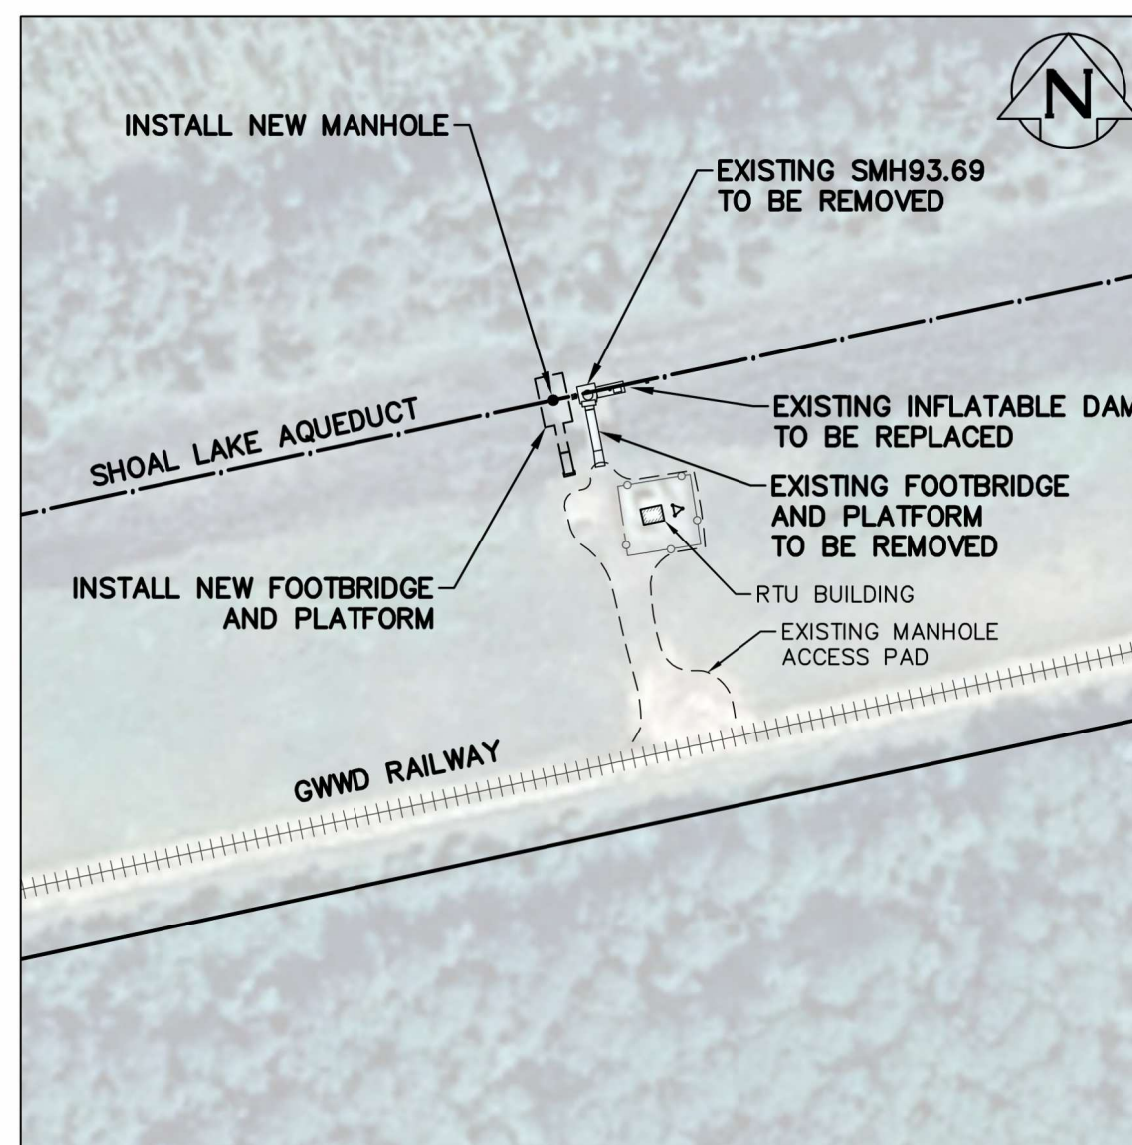



SITE PLAN - MILE 77 (EAST BRAINTREE GWWD YARD)

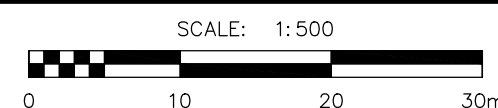


SITE PLAN - MILE 93.69

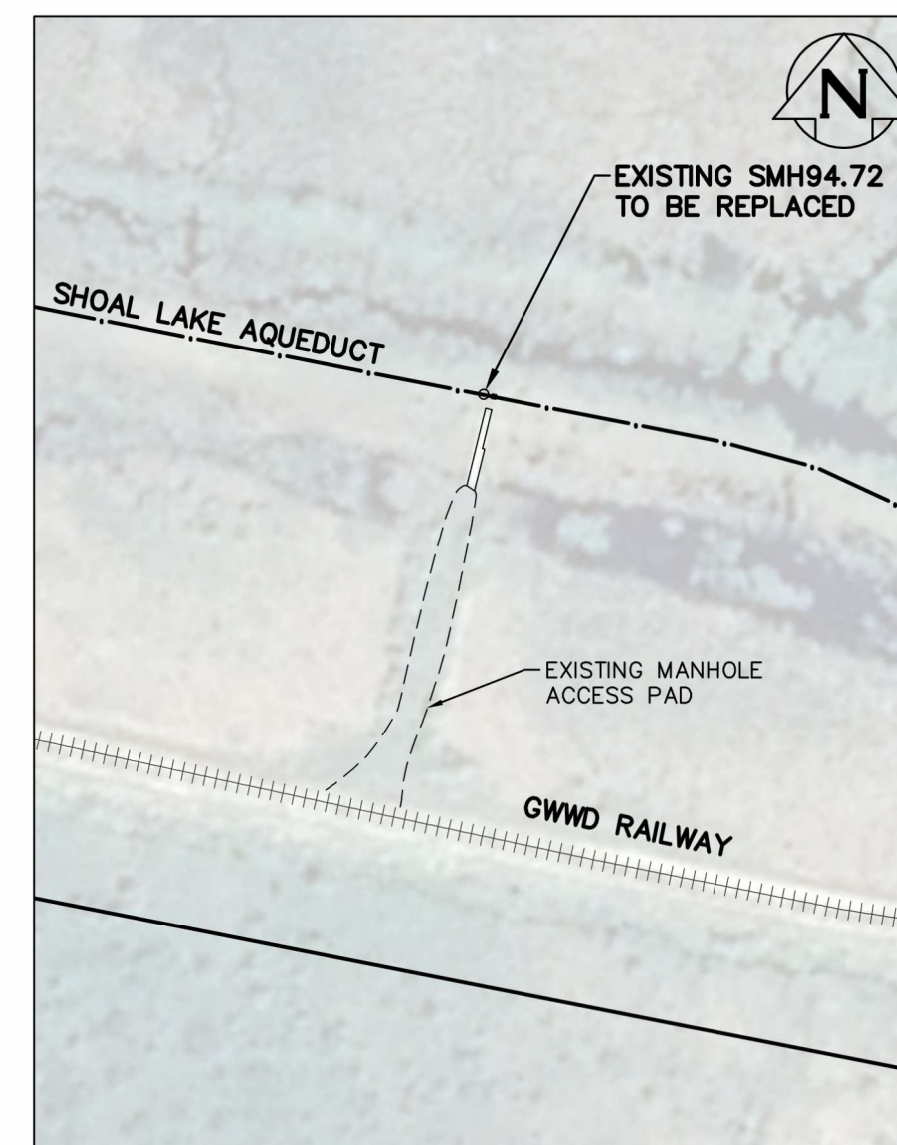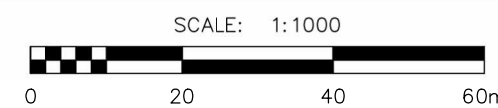

SITE PLAN - MILE 94.72

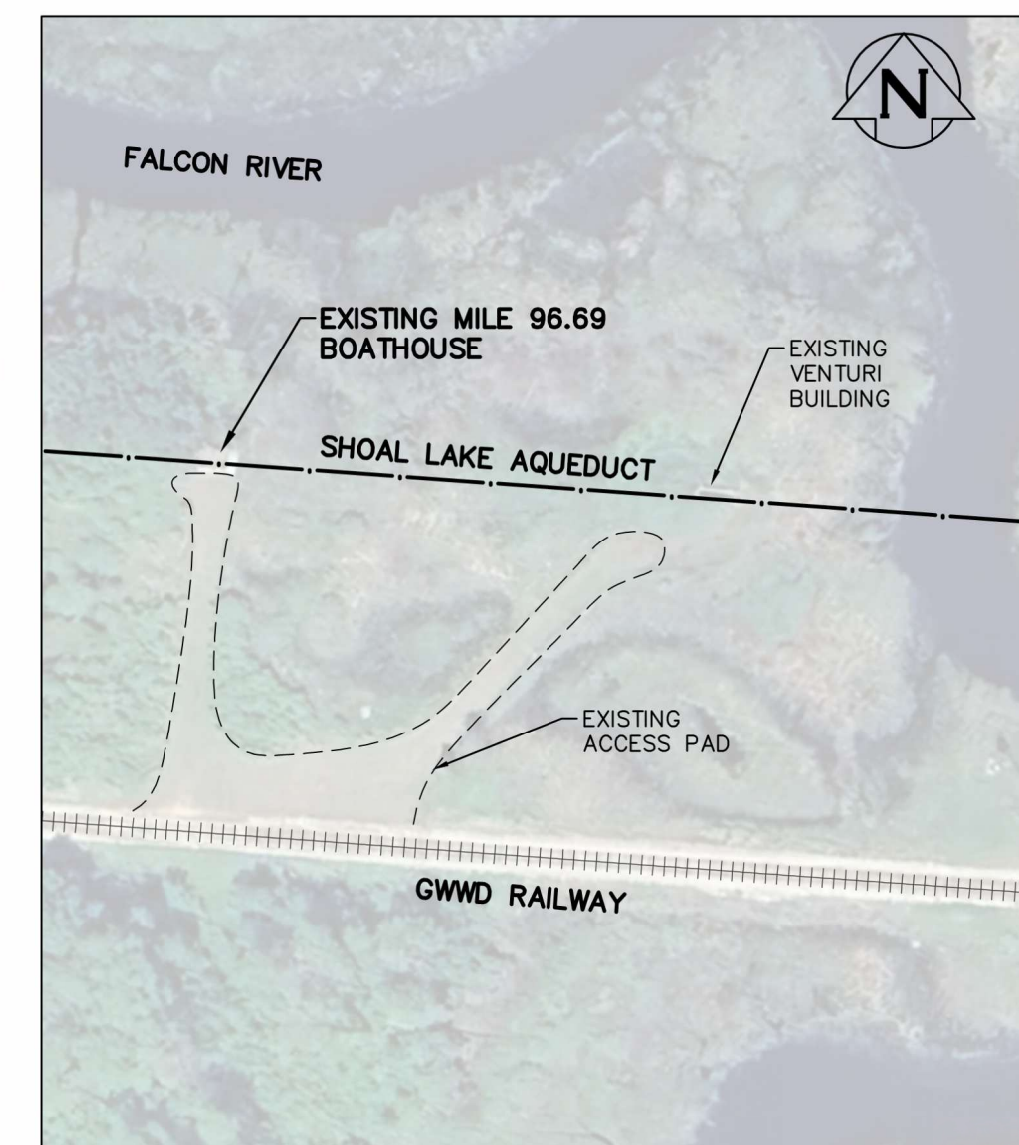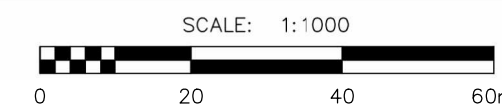

SITE PLAN - MILE 96.69

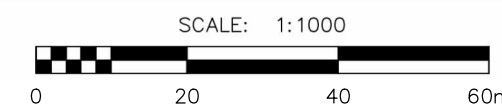

FOR INDEX SEE DWG  
1-0751A-D0009-001

LOCATION APPROVED UNDERGROUND STRUCTURES	
SUPV. U/G STRUCTURES COMMITTEE	DATE
NOTE:  LOCATION OF UNDERGROUND STRUCTURES AS SHOWN ARE BASED ON THE BEST INFORMATION AVAILABLE BUT NO GUARANTEE IS GIVEN THAT ALL EXISTING UTILITIES ARE SHOWN OR THAT THE GIVEN LOCATIONS ARE EXACT. CONFIRMATION OF EXISTENCE AND EXACT LOCATION OF ALL SERVICES MUST BE OBTAINED FROM THE INDIVIDUAL UTILITIES BEFORE PROCEEDING WITH CONSTRUCTION.	

VERTICAL DATUM: CGVD28 (HT2.0 Geoid)			
HORIZONTAL DATUM: NAD83 (June 1990), Zone 14			
NO.	ISSUED FOR CONSTRUCTION	2025/04/28	ADB
NO.	REVISIONS	YYYY/MM/DD	BY

DESIGNED BY	ADB	CHECKED BY	JF
DRAWN BY	DML	APPROVED BY	ADB
SCALE:	HORIZONTAL		
VERTICAL	RELEASED FOR CONSTRUCTION		
DATE	APRIL 28, 2025	DATE	APRIL 25, 2025

ENGINEER'S SEAL	
CONSULTANT DRAWING NUMBER	

 <b>THE CITY OF WINNIPEG</b> WATER AND WASTE DEPARTMENT ENGINEERING SERVICES DIVISION	
SHOAL LAKE AQUEDUCT MANHOLE REPAIRS	
LOCATION PLAN MILE 93.69 AND MILE 94.72	
SHEET 3 OF 15 CITY DRAWING NUMBER 1-0751M-G0001-001	