


General Notes

- All dimensions are in meters unless otherwise noted.
- All existing trees, sidewalks, curbs, catch basins, culverts, survey markers, to remain are to be protected during construction. Any damage to them is to be made good by the contractor. Maintain positive drainage into all catch basins and curb inlets.
- Contractor is to limit operations to the area within the area of work shown on the drawing. Should areas outside of this limit be damaged during the course of construction, contractor is to make good the damage at his own expense.
- Contractor is to obtain location of all utilities prior to construction. If using power equipment to excavate contractor must notify Hydro and Gas and telephone utilities and take steps to avoid damaging their installations.
- Confirm grades with contract administrator after initial grade staking and before proceeding with grading operations. Any deviation from the stated slopes is to be approved by the landscape architect prior to construction.
- Contractor is advised that existing grades are given as information only and should be verified on site. Any discrepancies are to be reported to the Landscape Architect.
- For Geodetic elevation add 200 M to elevation shown.
- Contractor to confirm all dimensions and report any discrepancies to Landscape Architect prior to construction.
- Layout is to be approved by Landscape Architect prior to any construction or demolition/removals.


Station Data North Leg

| Curve | Delta | Radius | Length | Tangent |
|-------|-------|--------|--------|---------|
| 1     | 39.41 | 30     | 20.63  | 10.74   |
| 2     | 45.84 | 30     | 24     | 12.68   |
| 3     | 52.8  | 25     | 23.04  | 12.41   |

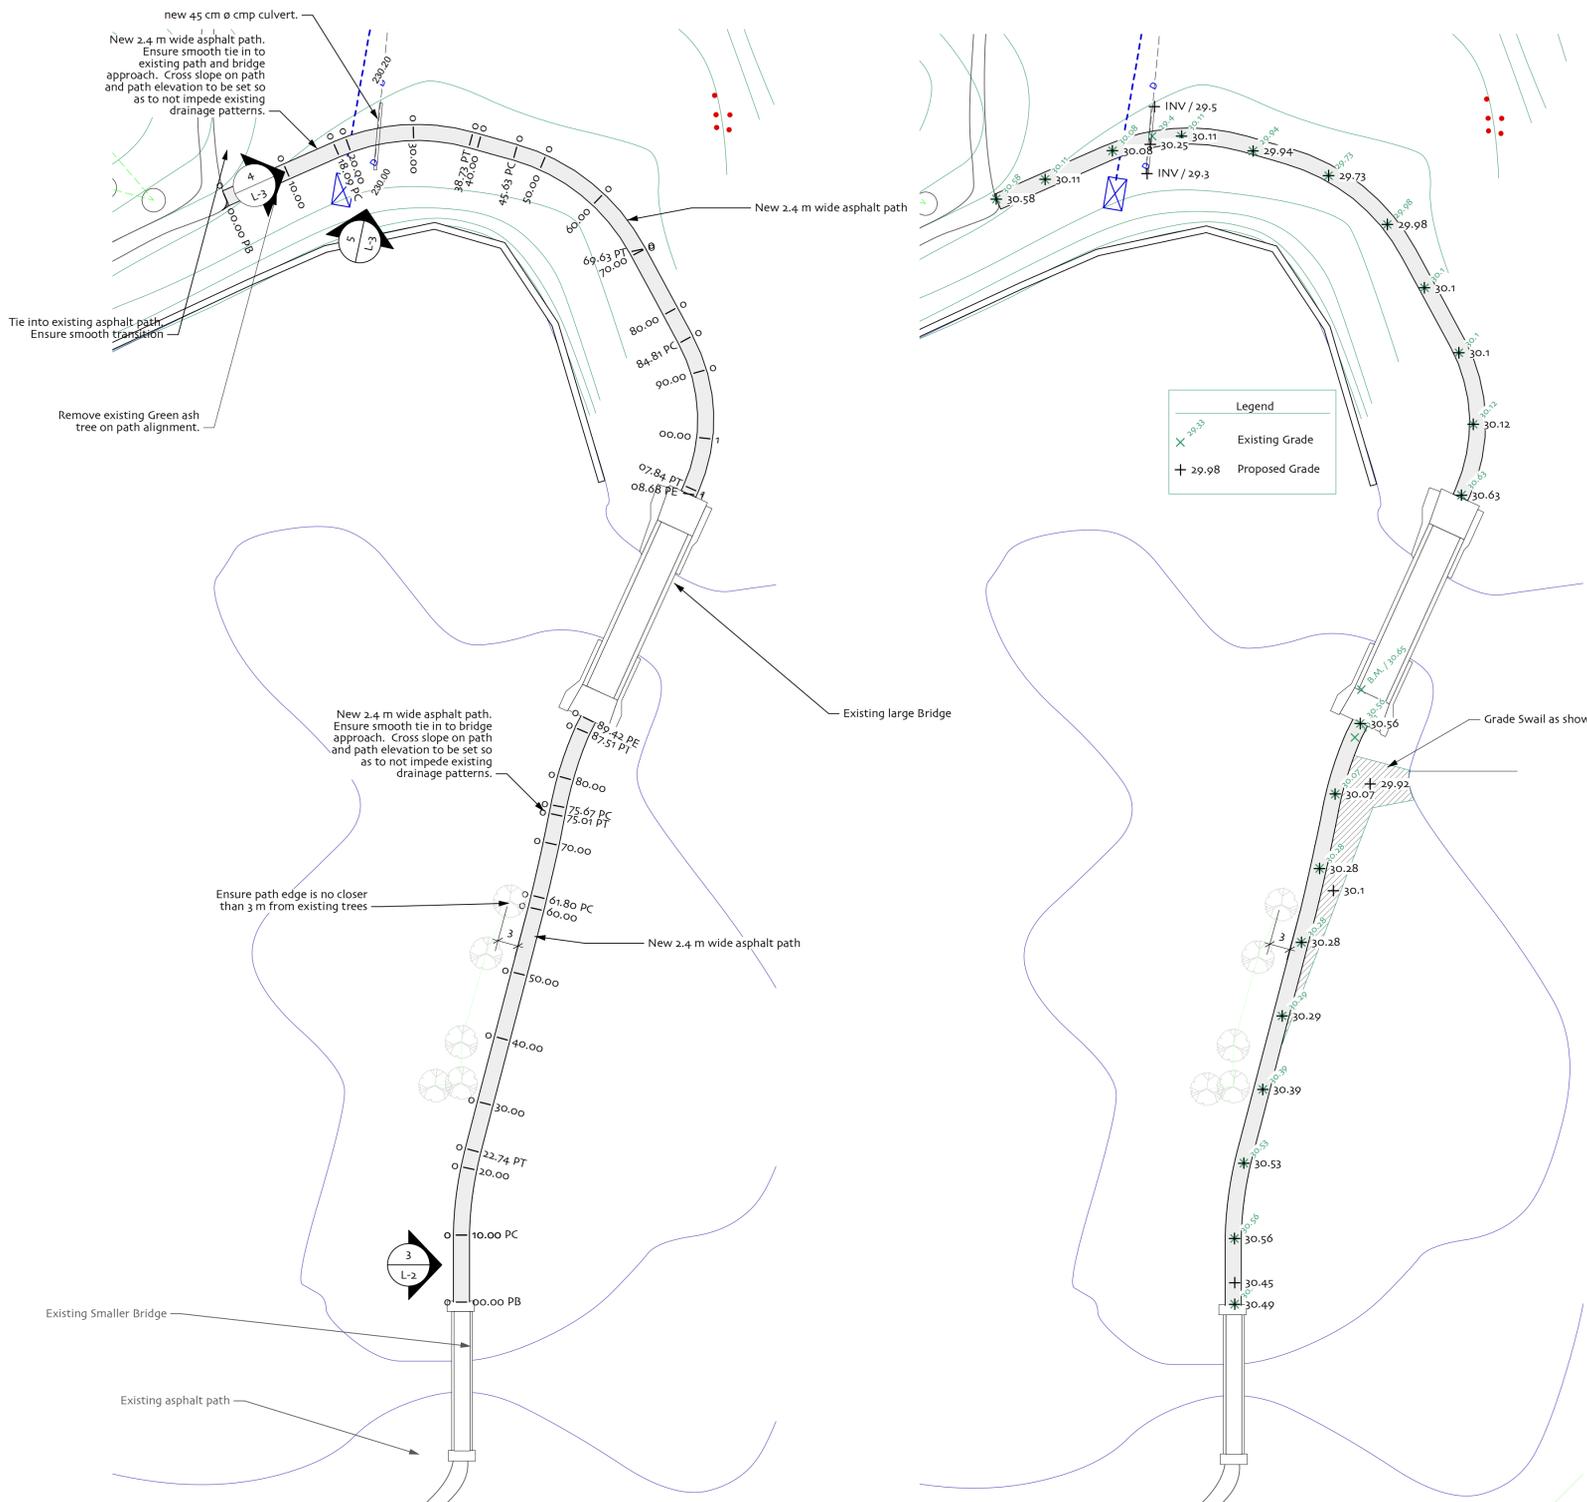


Legend

|   |                |
|---|----------------|
| x | Existing Grade |
| + | Proposed Grade |

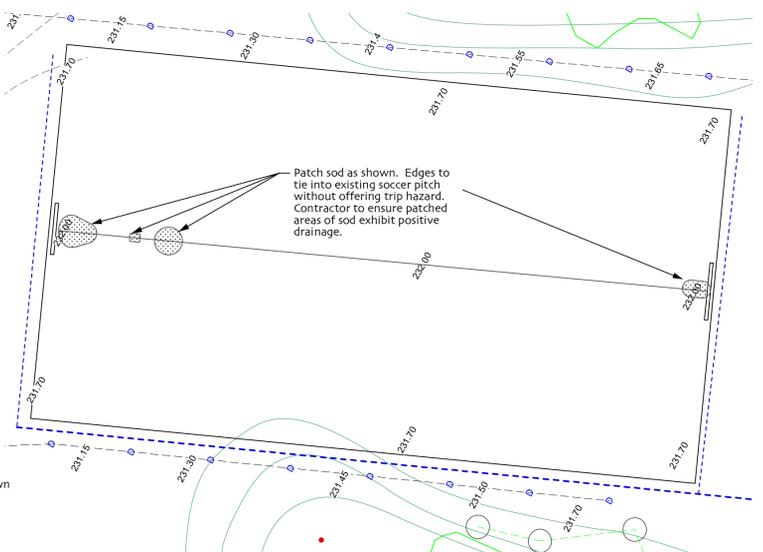

4 Soccer Field  
Scale: 1:500

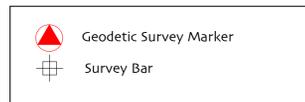

- This drawing shall not be used for construction unless signed and sealed by Landscape Architect.
- Variations and modifications to the work shown will not be allowed without prior written consent of Landscape Architect.
- Drawing and Specifications, as instruments of service, are the property of the Landscape Architect. The copyright is reserved in the name of the Landscape Architect. No reproduction may be made without the prior written consent of the Landscape Architect.

| MARK | DATE     | DESCRIPTION |
|------|----------|-------------|
| 0    | 8/6/2004 | For Review  |



PROJECT TITLE  
Kilcona / HarbourView  
Site Renovation



SHEET TITLE  
Asphalt Path / Soccer Pitch

FILE NAME  
KilconaSigns.mcd  
PROJECT ID  
DRAWN BY  
djs

L-2  
of 6

Station Data South Leg

| Curve | Delta | Radius | Length | Tangent |
|-------|-------|--------|--------|---------|
| 1     | 13.45 | 54.3   | 12.74  | 6.4     |
| 2     | 2.45  | 308.94 | 13.21  | 6.61    |
| 3     | 12.76 | 53.17  | 11.84  | 5.94    |

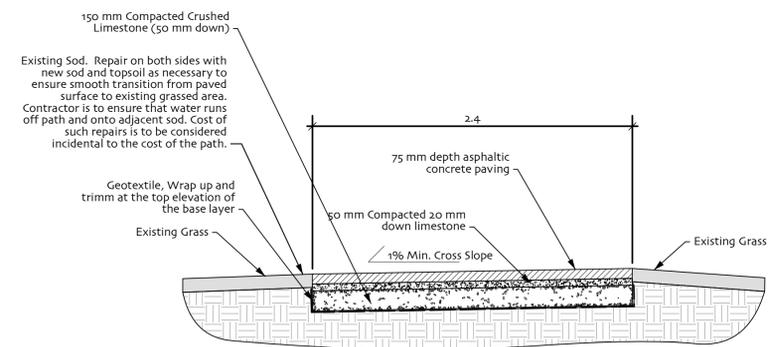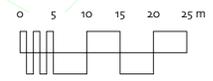

3 Asphalt Path  
Scale: 1:25

1 Asphalt Pathway Extension Plan  
Scale: 1:500

2 Asphalt Pathway Grading Plan  
Scale: 1:500