


ADDRESS: 251 DONALD STREET  
PROJECT No: XXXX-XXX  
DESCRIPTION: MAIN FLOOR PLAN  
DATE: 2005.05.13  
FILE NAME: 251DN-BLINDS.dwg/

## **DESCRIPTION: MAIN FLOOR PLAN**

PROJECT No: XXXX-XXX

DATE: 2005.05.13 FILE NAME: 251DN-BLII

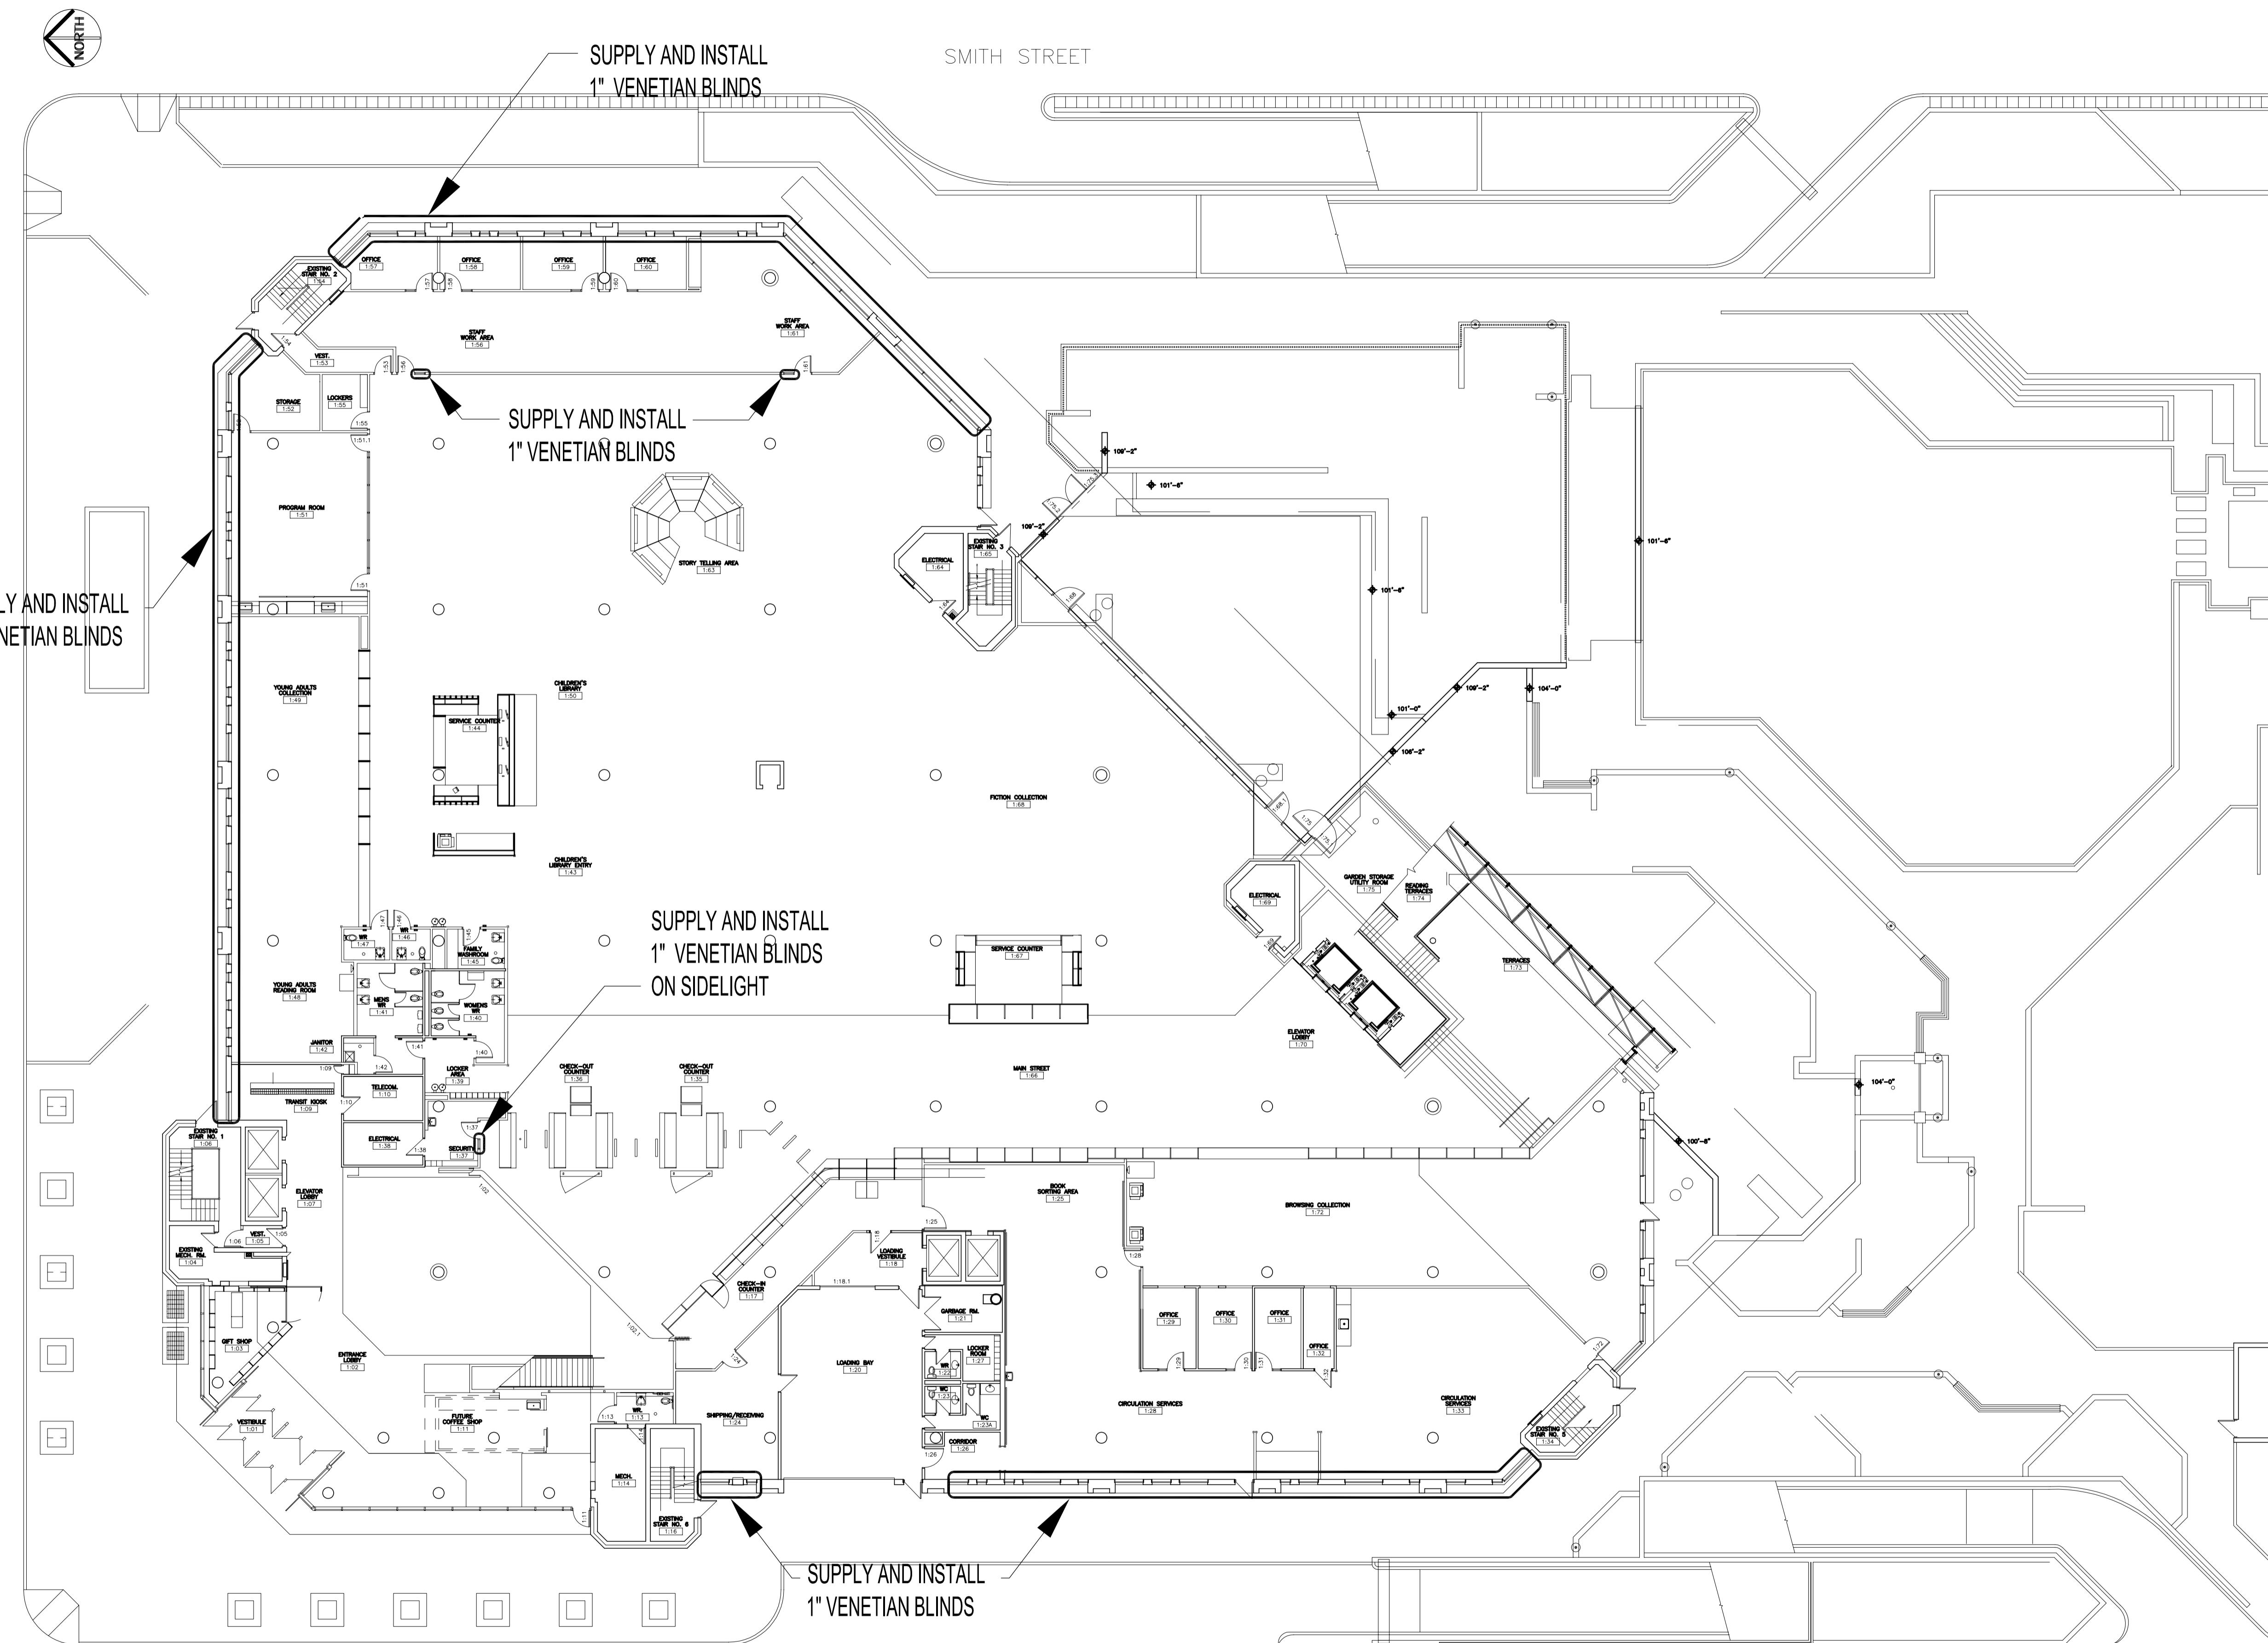

# MAIN FLOOR

DONALD STREET

# MAIN FLOOR PLAN -

**NOTES :**

- . THESE DRAWINGS SHALL NOT BE SCALED.
2. THE CONTRACTOR SHALL VISIT THE SITE AND SATISFY ONESELF ALL DIMENSIONS, DATUM, AND DETAILED INFORMATION SHOWN ARE CORRECT.
3. THE CONTRACTOR IS TO REPORT ANY DISCREPANCIES PRIOR TO COMMENCEMENT OF WORK.
4. THE CONTRACTOR IS TO REVIEW AND COORDINATE ALL ARCHITECTURAL, MECHANICAL, ELECTRICAL AND STRUCTURAL DRAWINGS FOR ADDITIONAL OPENINGS THROUGH FLOORS, WALLS, AND CEILINGS FOR DUCT, PIPE & ELECTRICAL RISERS AND ALL OPENINGS NOT SHOWN ON DRAWINGS.
5. ALL OPENINGS THROUGH FIRE ASSEMBLIES ARE TO BE FIRE STOPPED AND SEALED WITH ULC APPROVED FIRE STOPPING TO MAINTAIN THE INTEGRITY OF THE FIRE SEPARATION, AND PROVIDE A SMOKE-TIGHT BARRIER.
6. ALL PRODUCTS AND MATERIALS TO BE USED AND INSTALLED SHALL CONFORM WITH MANUFACTURER'S SPECIFICATIONS & APPLICABLE CODES.
7. THE CONTRACTOR SHALL BE RESPONSIBLE TO PATCH AND MAKE GOOD ALL EXISTING CONSTRUCTION AFFECTED BY THE REMOVAL OF ALL ITEMS FORMING THE PART OF THE RENOVATION WORK.
8. WHERE NEW FLOORING AND BASE IS TO BE INSTALLED IN EXISTING AREAS (REFER TO FLOOR PLAN AND ROOM SCHEDULE) THE EXISTING FLOORING SURFACE AND BASE MUST BE REMOVED, UNLESS OTHERWISE NOTED. ALL FLOOR SURFACES SHALL BE PREPARED IN ACCORDANCE TO MANUFACTURER'S RECOMMENDATIONS FOR INSTALLATION OF NEW FLOOR.
9. WHERE PAINTING OF EXISTING WALLS IS INDICATED ON THE ROOM SCHEDULE, THESE WALLS MUST BE CLEANED OF ANY EXISTING WALL COVERING, PATCHED & PREPARED TO ACCEPT NEW MATERIAL, UNLESS OTHERWISE NOTED.

## **DRAWING LIST**

WC1 MAIN FLOOR PLAN  
WC2 SECOND FLOOR PLAN  
WC3 THIRD FLOOR PLAN  
WC4 FOURTH FLOOR PLAN

NO.	REVISION/DESCRIPTION	BY	DATE
1	Initial Revision	J. Doe	10/10/2023

RAWN BY	TC	CHECKED BY	APPROVED
ATE	2005-05-12	USER APPROVAL	



# CITY OF WINNIPEG PLANNING, PROPERTY & DEVELOPMENT DEPARTMENT CIVIC ACCOMMODATIONS DIVISION 300 - 65 GARRY ST B3C 4K4

**300 - 65 GARRY ST. E**  
**PROJECT**  
**MILLENIUM LIBRARY**  
**BLIND REPLACEMENT**

251 DONALD STREET

# MAIN FLOOR PLAN

## BID OPPORTUNITY # 238-2005

SCALE	PROJECT NO.	SHEET NO.
AS SHOWN	XXXX-XXX	WC1