


LEGEND

- Area A - Welding shop 70' x 62' = 4340 sq. ft
 Area B - Stores 15' x 15' = 225 sq. ft
 Area C - Body shop 151' x 11' = 1661 sq. ft
 Area D - Vehicle Inspection shop 900 sq. ft
 Total area for replacement 7156 sq. ft

NOTES:

- .01 Contractor is responsible for site verifications of all dimensions
 .02 Drawings are not to be scaled for estimating purposes
 .03 All areas given are approximate

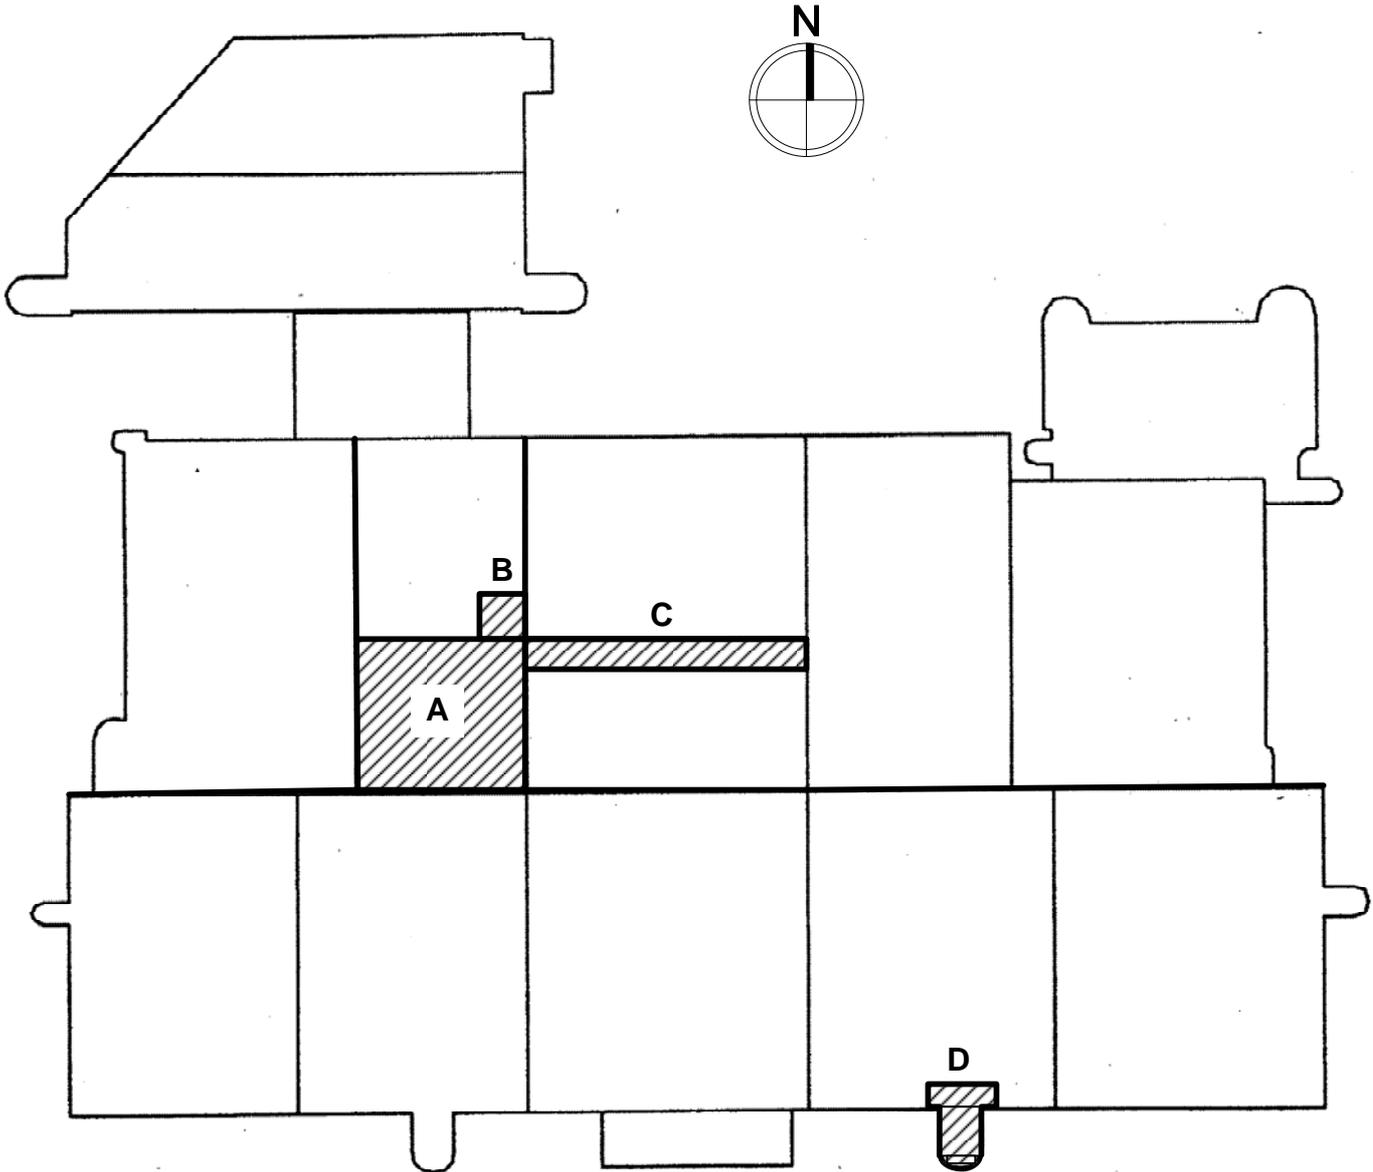

CITY OF WINNIPEG TRANSIT DEPARTMENT 421 OSBORNE STREET WINNIPEG, MB. R3L 2A2 avecherya@winnipeg.ca		PROJECT ROOF REPLACEMENT 421 OSBORNE STREET		SHEET TITLE ROOF PLAN. PHASE 1	
DRAWN BY AV	CHECKED BY AV	APPROVED BY	DATE 2005.04.29 eFILE 262-2005 DRAWING A-1-R0	SCALE NTS PROJECT No. 262-2005	SHEET No. A-1