


Kildare Ave. W

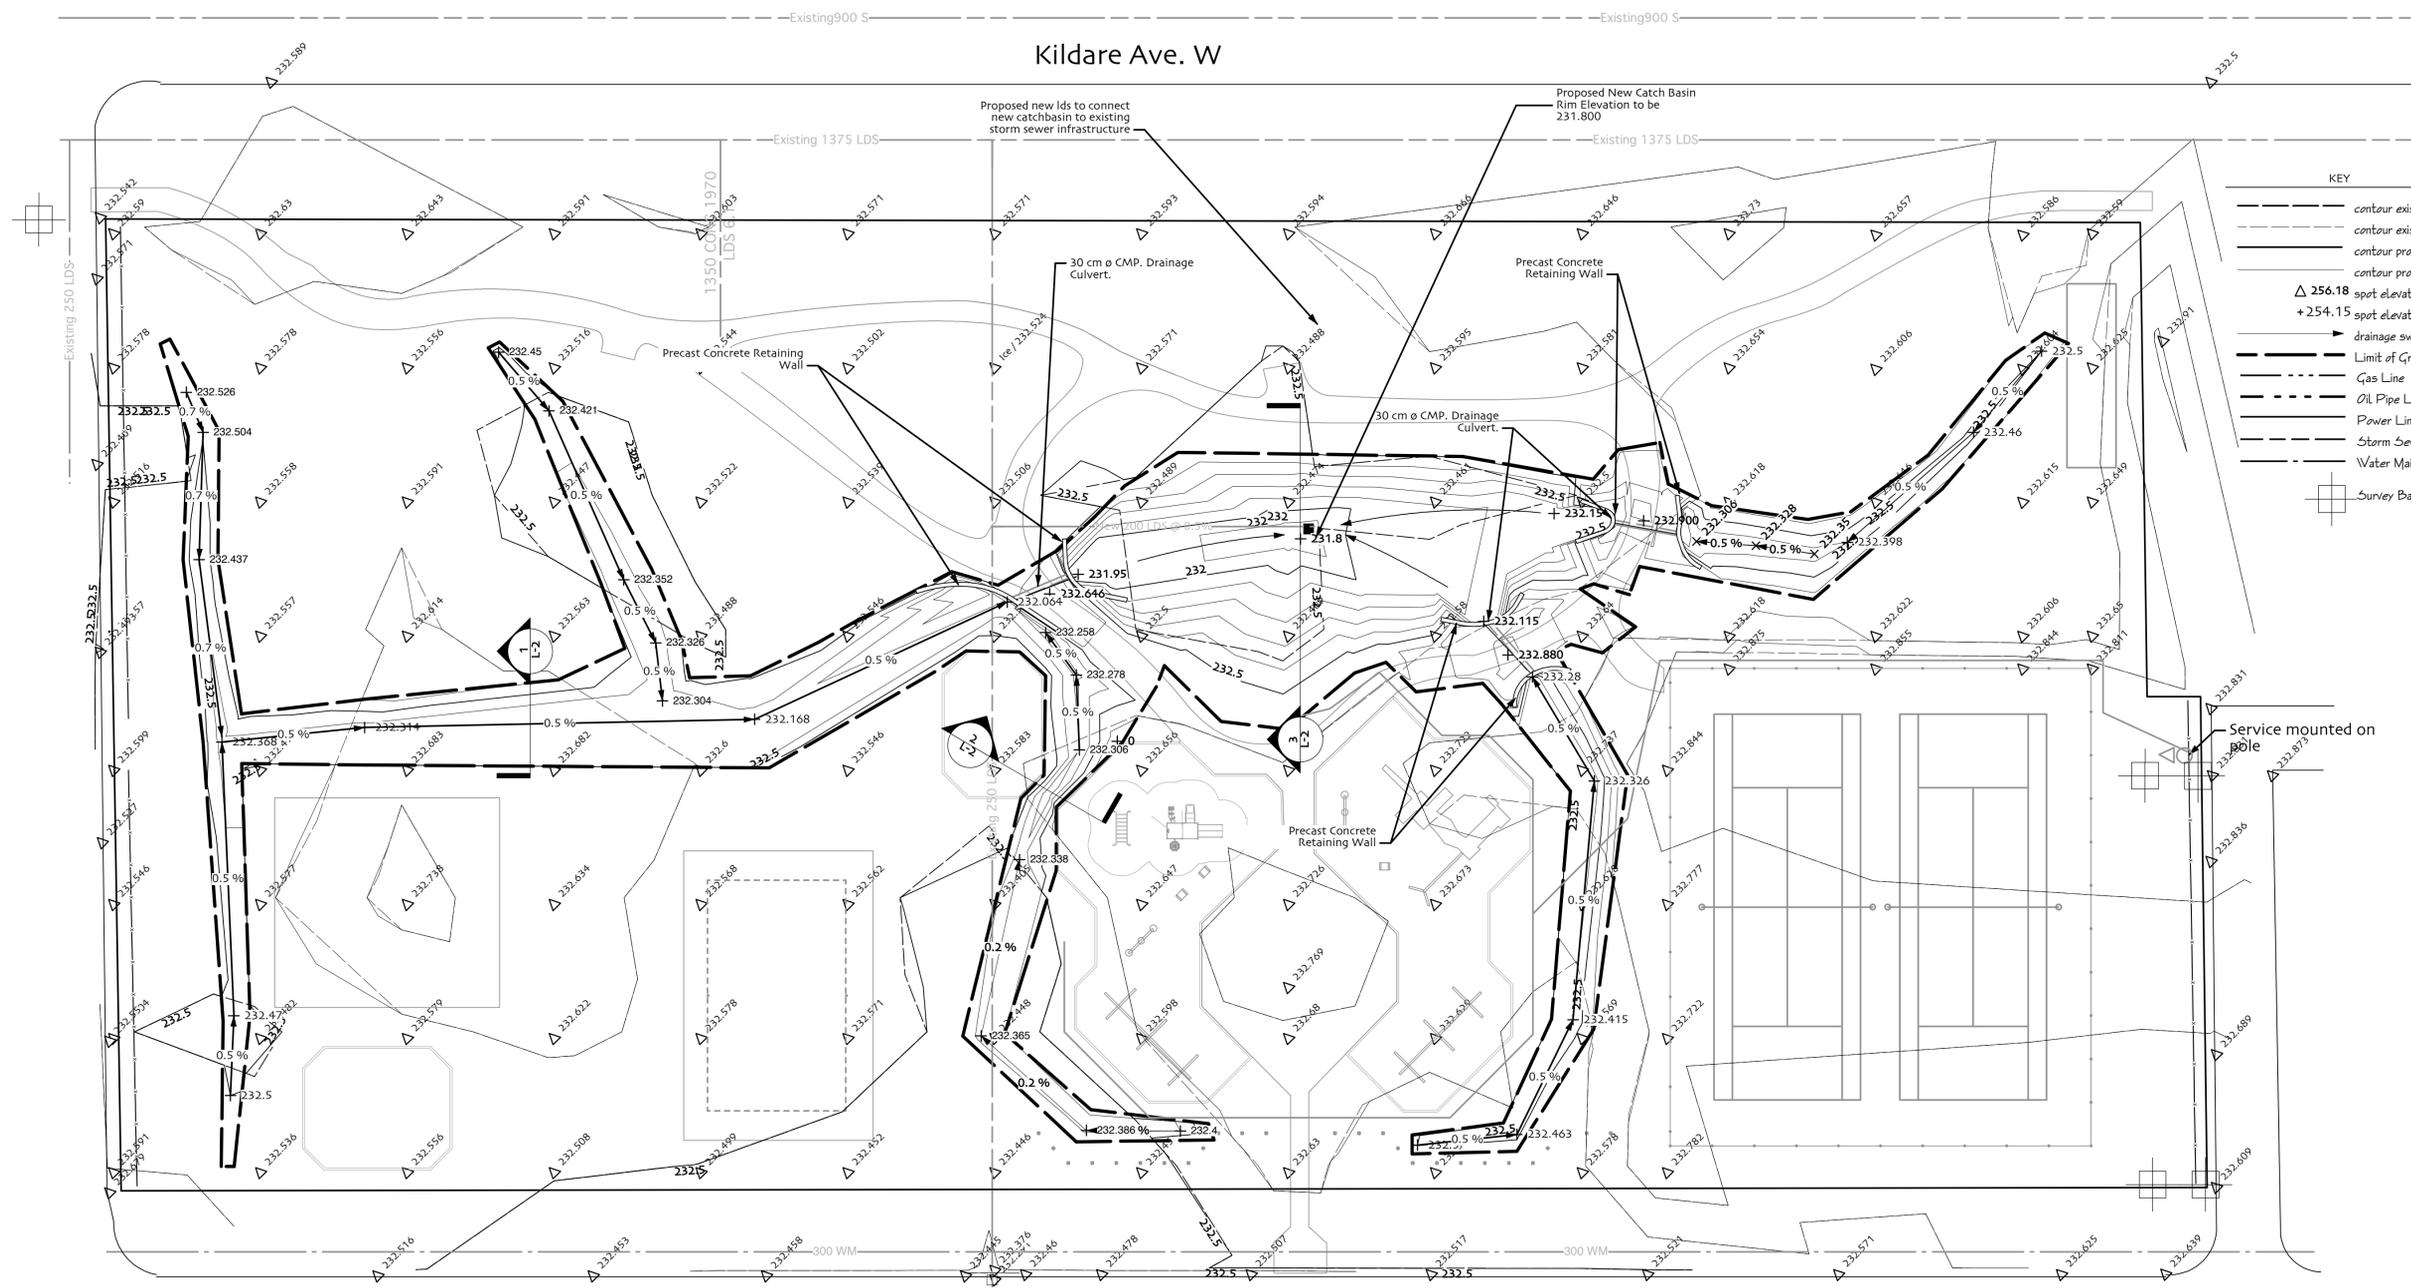



KEY

- contour existing major
- contour existing minor
- contour proposed major
- contour proposed minor
- △ 256.18 spot elevation existing
- △ 254.15 spot elevation proposed
- drainage swail (direction of drainage)
- Limit of Grading
- Gas Line
- Oil Pipe Line
- Power Line
- Storm Sewer (drain)
- Water Main
- Survey Bar


- General Notes**
- All dimensions are in meters unless otherwise noted.
 - All existing trees, sidewalks, curbs, catch basins, culverts, survey markers, to remain are to be protected during construction. Any damage to them is to be made good by the Contractor. Maintain positive drainage into all catch basins and curb inlets.
 - Contractor is to limit operations to the area within the area of work shown on the drawing. Should areas outside of this limit be damaged during the course of construction, Contractor is to make good the damage at his own expense.
 - Contractor is to obtain location of all utilities prior to construction. If using power equipment to excavate contractor must notify Hydro and Gas and telephone utilities and take steps to avoid damaging their installations.
 - Contractor to confirm all dimensions and report any discrepancies to Contract Administrator prior to construction.
 - Layout is to be approved by Contract Administrator prior to any construction or demolition/removals.
 - Where demolition/removal of items is called for all items removed from the Site are to be disposed of in a safe and legal manner.
 - Contractor is responsible for ensuring that items not scheduled to be removed or demolished are protected from damage. Any damage to said items is to be made good by contractor at his cost.

- This drawing shall not be used for construction unless signed and sealed by Landscape Architect.
- Variations and modifications to the work shown will not be allowed without prior written consent of Landscape Architect.
- Drawing and Specifications, as instruments of service, are the property of the Landscape Architect. The copyright is reserved in the name of the Landscape Architect. No reproduction may be made without the prior written consent of the Landscape Architect.
- Contractors/bidders are hereby granted a limited licence to reproduce these drawings for the purposes of bidding. Such reproductions are not to be used for construction.


4 Grading Plan
Scale: 1:250

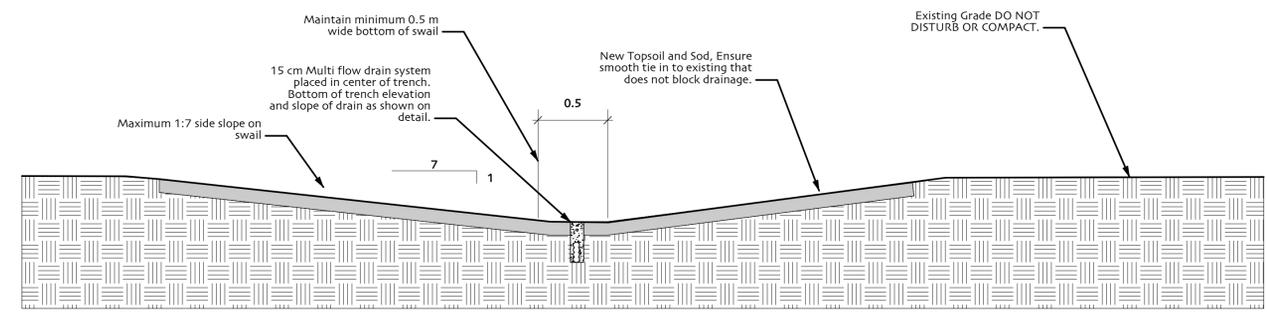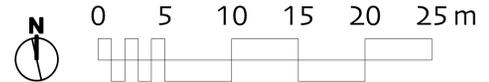

1 Swail Cross Section
Scale: 1:25

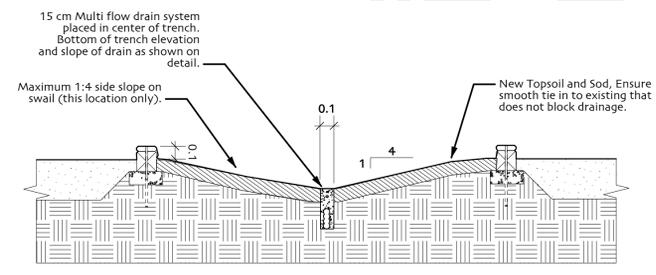

2 Section Between Playground and Swings
Scale: 1:25

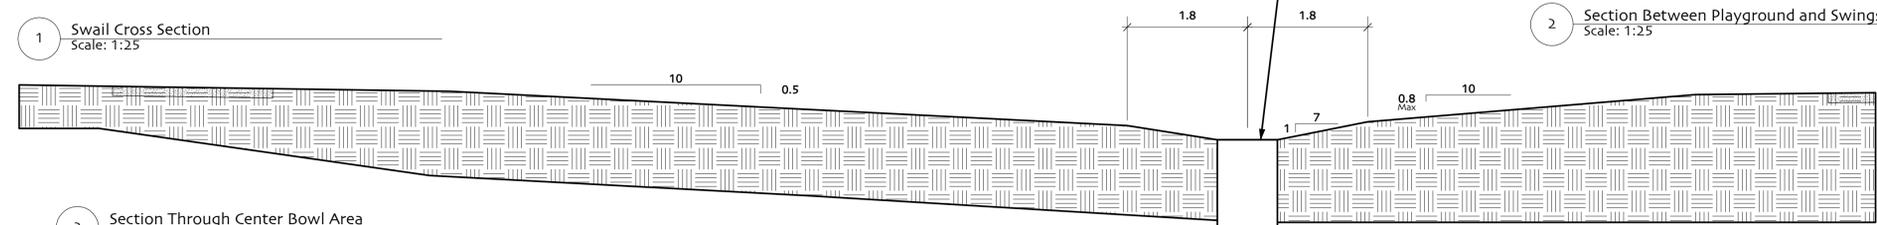

3 Section Through Center Bowl Area
Scale: 1:50

MARK	DATE	DESCRIPTION
0	12/30/05	For Bid Opp



PROJECT TITLE
Maple Leaf Park

SHEET TITLE
Grading Drainage Plan