


NOTES :
SEE SHEET A1 NOTES.

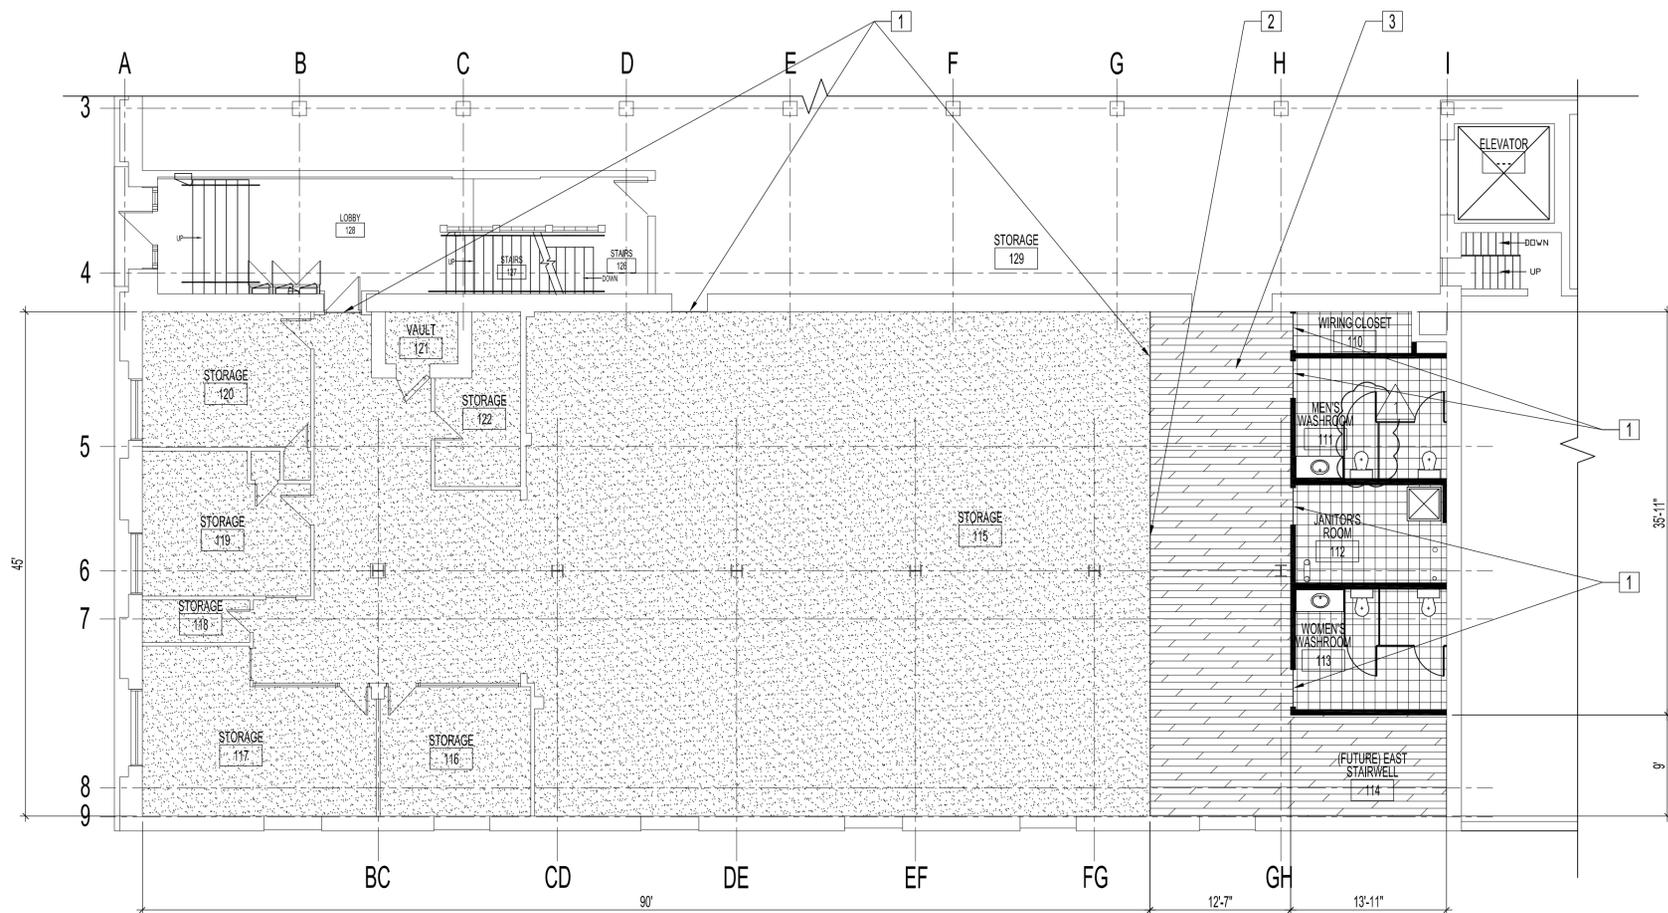

PARTIAL MAIN FLOOR PLAN - FLOOR FINISH
SCALE: 1/8" = 1'-0"

RENOVATION NOTES:

- 1 SUPPLY & INSTALL BLACK RUBBER TRANSITION STRIPS @ LOCATIONS WHERE FLOOR FINISHES CHANGE.
- 2 SUPPLY & INSTALL WOOD SHEATHING FOR A GRADUAL SLOPE @ UIS OF NEW CARPET TO HARDWOOD FLOORS. HEIGHT DIFFERENCE IS APPROXIMATELY 3/4".
- 3 FLOOR AREA TO HAVE HARDWOODS SANDED & PREPARED FOR NEW FINISH FROM REMOVED EDGE OF DEMOLISHED HARDWOODS TO NEW WALL CONSTRUCTION LOCATION OF WASHROOMS/ JANITOR ROOMS. APPROX. AREA IS 700 SQ. FT. FINISH FLOOR W/ 2 COATS SEMI-GLOSS ALKYD URETHANE FINISH. SEE DEMOLITION DWG.FOR LOCATION & DIMENSIONS.
- 4 EXISTING GLOSSY GREY FLOOR AREA TO REMAIN AS IS.
- 5 EXISTING STEEL FLOOR PLATES TO BE CLEANED FREE OF RUST & WASHED PRIOR TO PAINTING.

LEGEND

- LOCATION OF REFINISHED HARDWOOD FLOORS. SEE RENOVATION NOTE 3
- PAINT FLOOR W/ TWO COATS ALKYD GLOSS PAINT. PAINT TO MATCH EXISTING GREY COLOUR PAINT ON 2ND FLOOR.
- LEVELLING COMPOUND ON 1/2" PRO BOARD IN ALL ROOMS AS SHOWN. SEE ROOM FINISH SCHEDULE FOR GENERAL NOTES ON SHEET A7 FOR VCT COLOURS.
- CARPET & 4" CARPET BASE BY: VENTURE CARPETS, CITATION II 'QUARRY' 2058

ORIGINAL STAMPED BY: R.K.FOK LI Arch.
DATE: 2008.12.02

- 1 -SEE ADDENDUM 1 BID OPPORTUNITY 878-2008 MMK 2008.12.05
- CHANGED CARPET BRAND & TYPE
- CHANGED MAIN FLOOR MENS WASHROOM ROOM 111 URINAL TO W/C & REVISED TOILET PARTITION CUBICLE
- CHANGED 1/4" PRO BOARD TO LEVELLING COMPOUND IN LEGEND

NO.	REVISION/DESCRIPTION	BY	DATE
SEALS			


DRAWN BY	CHKD BY	APPROVED
MMK	USER	APPROVAL

CITY OF WINNIPEG
PLANNING, PROPERTY AND DEVELOPMENT DEPARTMENT
CIVIC ACCOMMODATIONS DIVISION
300 - 65 GARRY ST. R3C 4K4

PROJECT
SURPLUS STORAGE FACILITY
MAIN & SECOND FLOOR RENOVATION

311 ROSS AVENUE
SHEET TITLE
PARTIAL MAIN & SECOND FLOOR PLANS
FLOOR FINISH

SCALE	PROJECT NO.	SHEET NO.
AS SHOWN	2008-016-02	A6R1

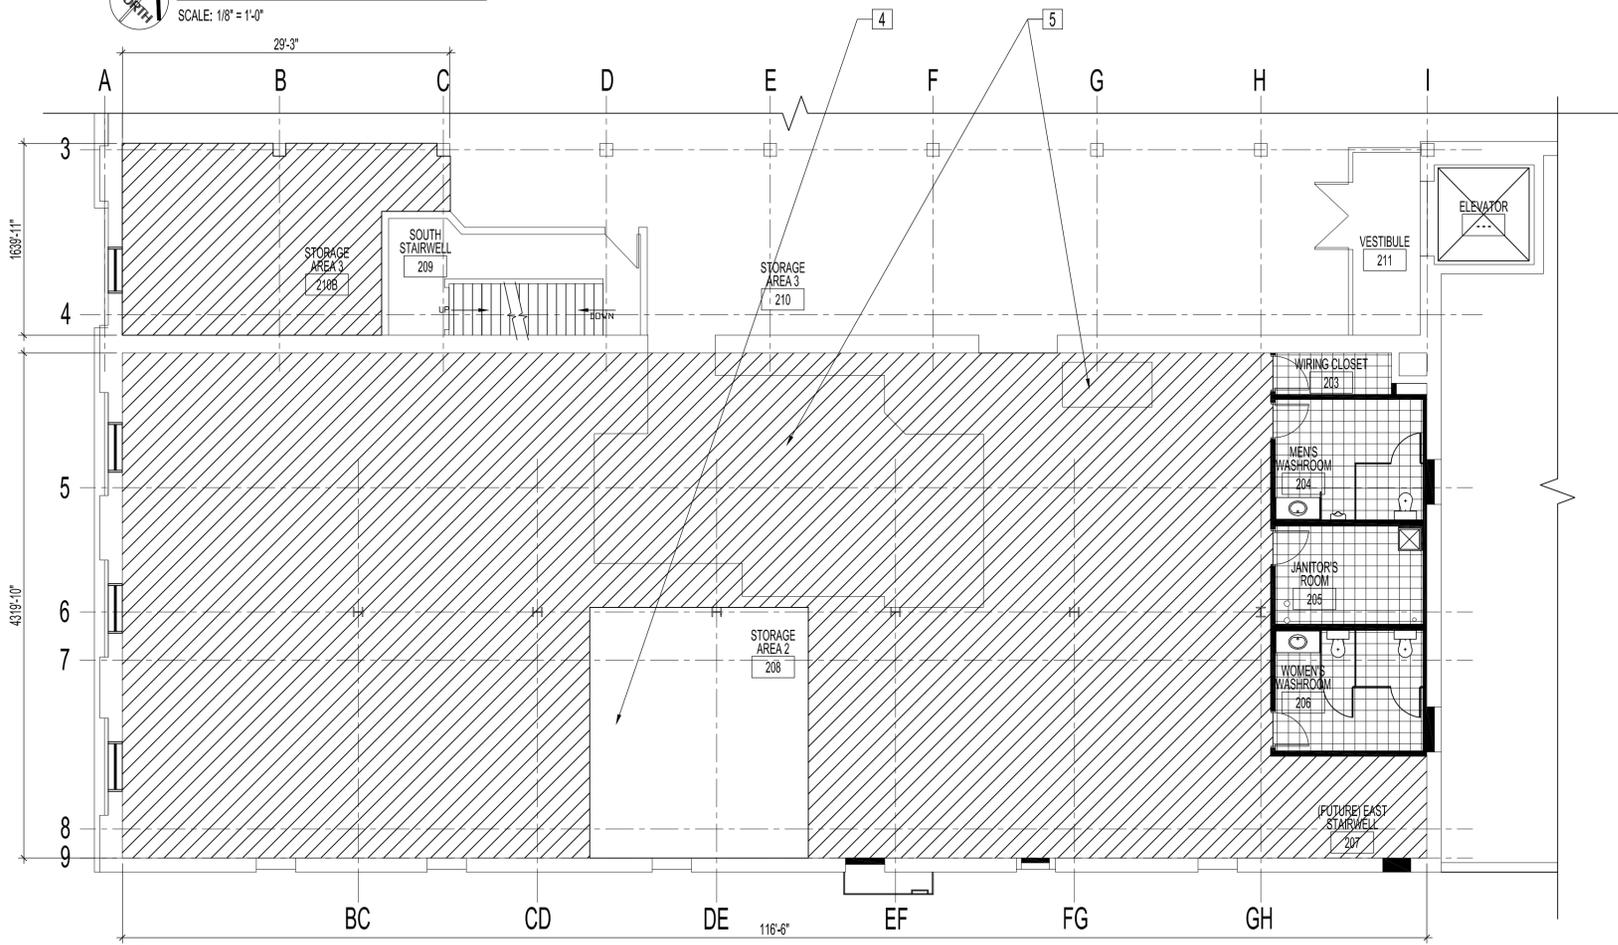

PARTIAL SECOND FLOOR PLAN - FLOOR FINISH
SCALE: 1/8" = 1'-0"