


PLAN  
SCALE 1:750

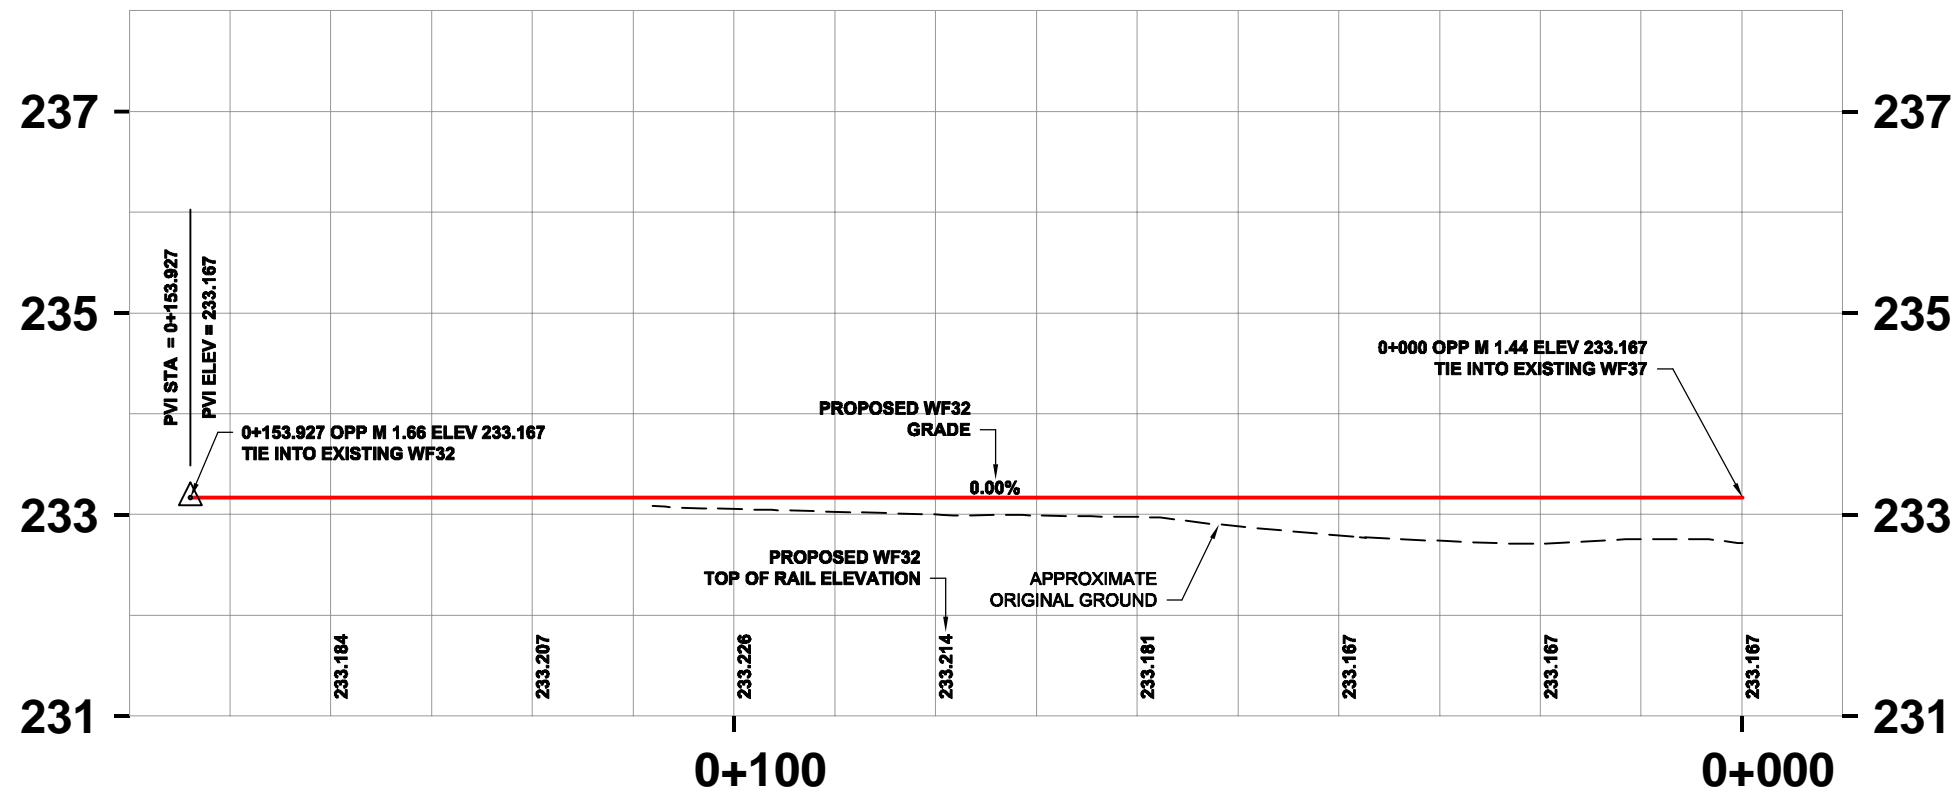

PROFILE  
H=1:750  
V=1:75  
PROPOSED WF32

ALIGNMENT GEOMETRIC CONTROL DATA - STAGE 'E'			
DESC	STATION	NORTHING	EASTING
PROPOSED WF32 - OVERALL CONFIGURATION			
TIE INTO WF37	0+000	5525858.904	633509.625
BC	0+023.641	5525836.612	633501.754
EC	0+081.274	5525785.879	633474.855
BC	0+096.294	5525773.793	633465.938
EC / TIE INTO EX. WF32	0+153.926	5525723.056	633439.052

ALIGNMENT CURVE DATA - STAGE 'E'					
CURVE	DELTA	RADIUS	Dc	SUB TANGENT	LENGTH OF SPIRALS
YARD RECONFIGURATION					
CURVE 13	17°00'02"	194.240	9°00'00"	29.030	57.634
CURVE 14	17°00'00"	194.240	9°00'00"	29.029	57.632

- CONSTRUCTION STAGING
- E. COMPLETE WF32 AND WF32 RECONFIGURATION
- i. COMPLETE RECONFIGURATION OF WF32 AND PUT INTO SERVICE. ORIGINAL WF32 READY FOR DISMANTLE

- GENERAL NOTES:
1. ALL DIMENSION ARE METRIC UNLESS NOTED OTHERWISE
  2. SURVEY CONTROL IS BASED ON GEODETIC BENCH-MARK
  3. ALL UTILITIES TO BE LOCATED IN THE FIELD AND MODIFIED AS NECESSARY TO TC-E-10 AND TC-E-11 STANDARDS.
  4. ALL EXISTING FENCES AFFECTED BY CONSTRUCTION ARE TO BE REBUILT BY THE CONTRACTOR AS DIRECTED BY THE CONTRACT ADMINISTRATOR.
  5. ALL PROPERTY LINES ARE PROVIDED FOR INFORMATION PURPOSES ONLY.
  6. SEE 01-CT6001 FOR GEOMETRIC CONTROL TABLES.

**WARNING - BURIED S&C CABLES**  
PRIOR TO CONSTRUCTION CN SIGNALS MUST BE NOTIFIED. AS WELL, USE EXTREME CAUTION WHEN WORKING NEAR CABLES, JUNCTION BOXES, CONDUITS, ETC.

LEGEND							
EXISTING	DESCRIPTION	PROPOSED	EXISTING	DESCRIPTION	PROPOSED	EXISTING	DESCRIPTION
	SWITCH STAND & POWER SWITCH			REMOVED/RELOCATED 85# RAIL			OVERHEAD POWER WITH POLE
	DERAIL			REMOVED/RELOCATED 115# RAIL			UNDERGROUND POWER LINE
	CROSSING PLANKS			REMOVED/RELOCATED 132# RAIL			UNDERGROUND FIBRE OPTIC LINE
	CENTRELINE MAIN			SURVEY CONTROL POINT			UNDERGROUND GAS LINE
	CENTRELINE YARD TRACK			CULVERT/CULVERT EXTENSION			OVERHEAD CNT LINE WITH POLE
	CENTRELINE - 85# RAIL			GRAVEL ROADWAY			UNDERGROUND S&C CABLE
	CENTRELINE - 115# RAIL			PAVED ROADWAY			
	CENTRELINE - 132# RAIL			CHAINLINK FENCE			

LOCATION APPROVED UNDERGROUND STRUCTURES	
SUPR. U/G STRUCTURES COMMITTEE	DATE
NOTE: LOCATION OF UNDERGROUND STRUCTURES AS SHOWN ARE BASED ON THE BEST INFORMATION AVAILABLE. BUT NO GUARANTEE IS GIVEN THAT ALL EXISTING UTILITIES ARE SHOWN OR THAT THE GIVEN LOCATIONS ARE EXACT. CONFIRMATION OF EXISTENCE AND EXACT LOCATION OF ALL SERVICES MUST BE OBTAINED FROM THE INDIVIDUAL UTILITIES BEFORE PROCEEDING WITH CONSTRUCTION.	

DESIGNED BY	RCP	CHECKED BY	KEG
DRAWN BY	BRP	APPROVED BY	
HOR. SCALE	1:750	RELEASED FOR CONSTRUCTION	
VERT. SCALE	1:75	DATE	09/05/27
NO.	ISSUED FOR TENDER	09/05/27	RCP
REVISIONS	YYMMDD	BY	

AECOM		PROFESSIONAL'S SEAL	
© 2009 AECOM Canada Ltd. All Rights Reserved. This document is protected by copyright law and may not be used, reproduced or modified in any manner or for any purpose except with the written permission of AECOM Canada Ltd. ("AECOM") or a party to which its copyright has been assigned. AECOM accepts no responsibility, and denies any liability whatsoever, to any party that uses, reproduces, modifies, or relies on this document without AECOM's express written consent.			
CONSULTANT DRAWING NO.		F504-444-00_01-CT1007_R0	

THE CITY OF WINNIPEG TRANSIT DEPARTMENT		CITY DRAWING NUMBER P-3309-08	
SOUTH WEST TRANSIT CORRIDOR CN FORT ROUGE YARD PLAN AND PROFILE PHASE 1 - STAGE 'E'		SHEET 8 OF 14	
		DRAWING No. 01-CT1007	
		REV 0	