


2712mm (89'-0")

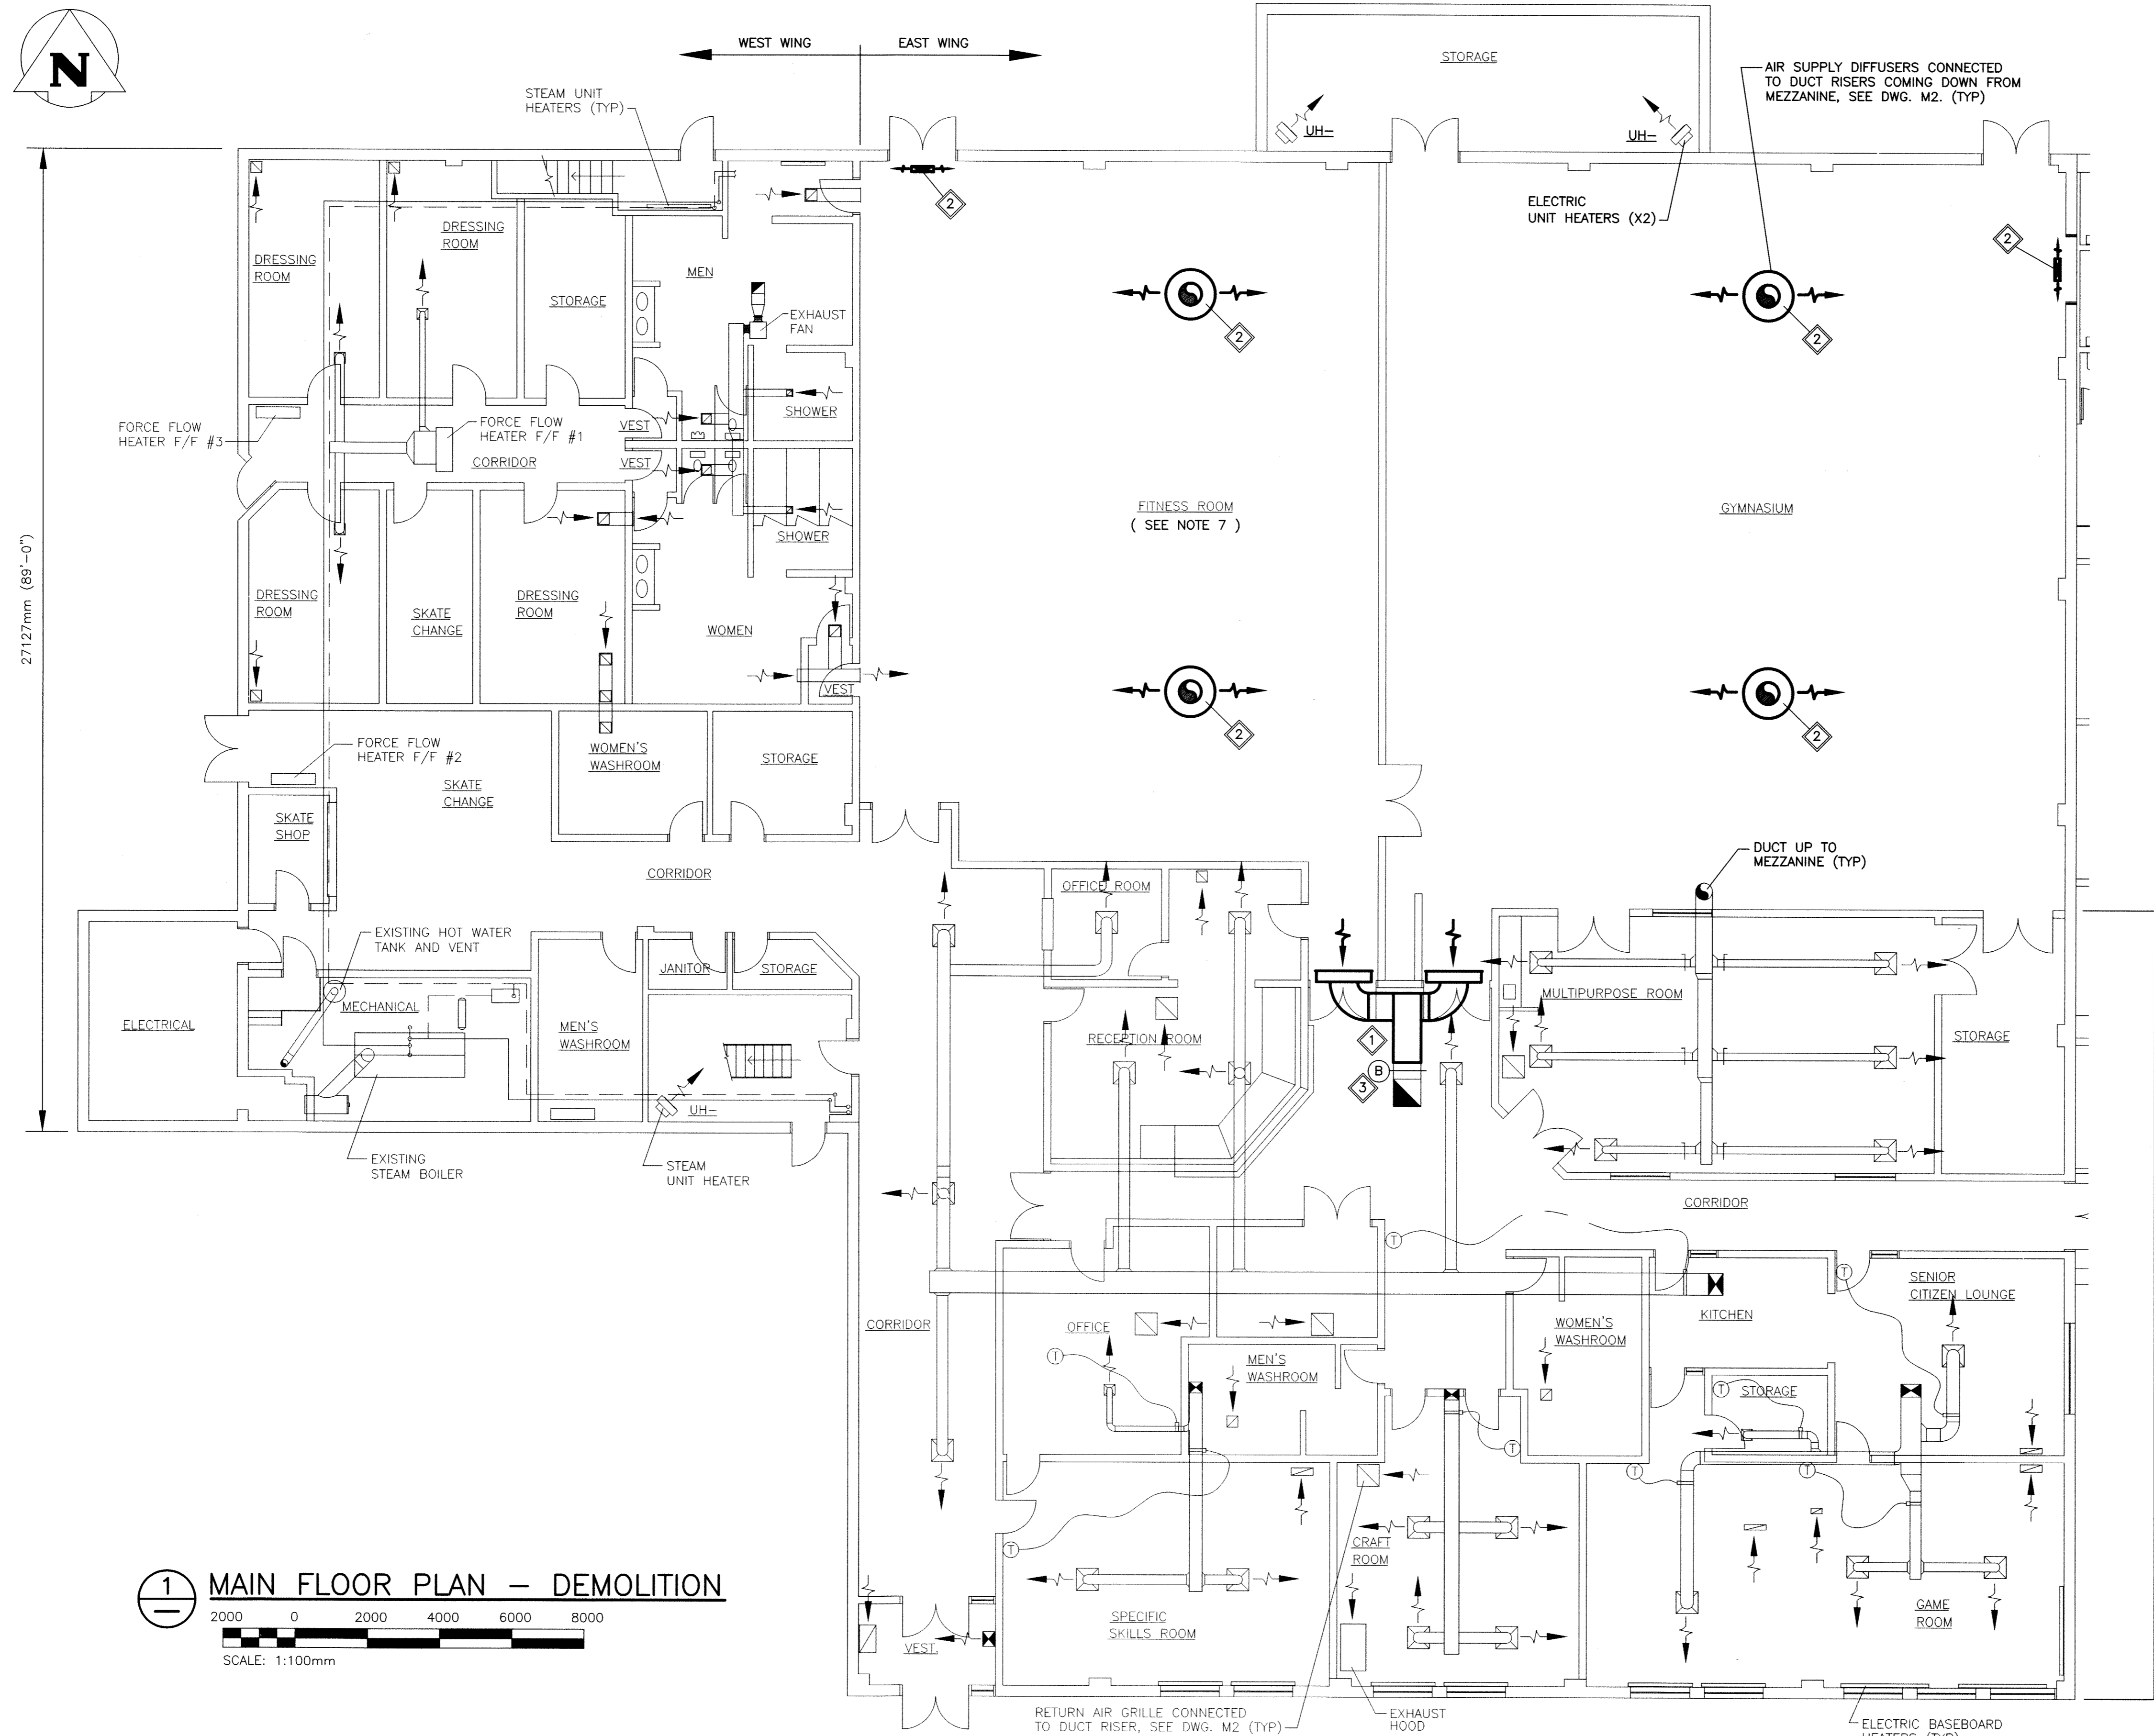

1 MAIN FLOOR PLAN - DEMOLITION
2000 0 2000 4000 6000 8000
SCALE: 1:100mm

- GENERAL NOTES:**
1. PERFORM WORK IN ACCORDANCE WITH ALL APPLICABLE CODES AND REGULATIONS.
 2. EQUIPMENT LOCATIONS AND DUCT/PIPE ROUTING INDICATED ON DRAWINGS ARE APPROXIMATE ONLY. CONFIRM IN FIELD.
 3. FILL IN ALL WALL/CEILING OPENINGS AFTER REMOVAL OF PIPING, DUCTWORK OR EQUIPMENT AND FINISH TO MATCH EXISTING. RESTORE EXISTING FIRE SEPARATIONS TO ORIGINAL RATING AFTER REMOVING FIRE DAMPERS.
 4. ALL REMOVED EQUIPMENT, PIPING, DUCTWORK, ETC. SHALL BE DISPOSED OF OFF SITE.
 5. EXISTING PIPE INSULATION CONTAINS ASBESTOS. (ASBESTOS ABATEMENT BY OTHERS). CONTRACTOR SHALL EXPOSE ALL CONCEALED PIPING AND SCHEDULE ABATEMENT THROUGH CONTRACT ADMINISTRATOR. PIPING SHALL BE REMOVED ONLY AFTER ASBESTOS ABATEMENT IS COMPLETED.
 6. SEAL ALL WALL/ROOF PENETRATIONS AND DUCTWORK WATER/AIR TIGHT.
 7. EXISTING GYM EQUIPMENT IN FITNESS ROOM TO BE MOVED TO THE ARENA DURING CONSTRUCTION AND MOVED BACK UPON COMPLETION BY A QUALIFIED GYM EQUIPMENT MOVER.

- KEY NOTES:**
- 1 REMOVE PORTIONS OF EXISTING DUCTWORK AS SHOWN (TYP).
 - 2 REMOVE EXISTING SUPPLY AIR DIFFUSERS (TYP).
 - 3 PROVIDE NEW BALANCE DAMPER.

- LEGEND:**
- EQUIPMENT, PIPING OR DUCTWORK TO BE REMOVED
 - EQUIPMENT, PIPING OR DUCTWORK TO REMAIN
 - (T) THERMOSTAT
 - (B) BALANCE DAMPER
 - > SUPPLY DUCTWORK
 - < RETURN DUCTWORK
 - UH- UNIT HEATER

DUCTWORK IN CEILING SPACE BELOW MEZZANINE


KGS FILE NO.: P:\PROJECTS\2008\08-0107-09\DWG\MECH\08-0107-09-P1-M01.dwg

B.M. ELEV.	
DESIGNED BY	PSS
DRAWN BY	VJH
HOR. SCALE	AS SHOWN
VERTICAL	
ISSUED FOR TENDER	10/01/28
NO. REVISIONS	DATE BY

KGS GROUP
CONSULTING ENGINEERS & PROJECT MANAGERS
WINNIPEG (204) 896-1209
THUNDER BAY (807) 345-2233

DESIGNED BY PSS
DRAWN BY VJH
HOR. SCALE: AS SHOWN
VERTICAL: .

CHECKED BY [Signature]
APPROVED BY [Signature]
RELEASED FOR CONSTRUCTION: .

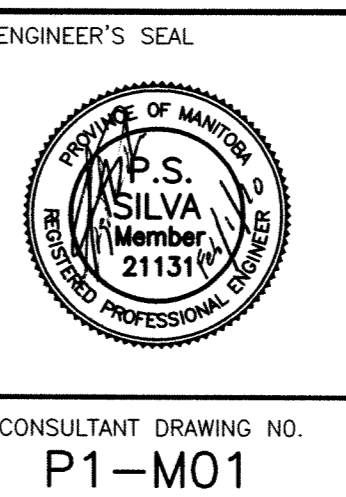

THE CITY OF WINNIPEG
PUBLIC WORKS DEPARTMENT

PROJECT TITLE: FORT ROUGE LEISURE CENTRE HVAC UPGRADES - PHASE 1

ENGINEER'S SEAL: P.S. SILVA, Member 21131

CONSULTANT DRAWING NO. P1-M01

SHEET 001 OF 001
COMPUTER FILE NAME: 08-0107-09-P1-M01
CITY DRAWING NUMBER

MAIN FLOOR PLAN
EXISTING DUCTWORK - DEMOLITION

No. 245 Date: 10/01/28