




**David Wagner Associates Inc.**

4 - 430 River Avenue Winnipeg, Manitoba, R3L 0C6 (204) 452-2426


LANDSCAPE ARCHITECTURE • URBAN DESIGN • GOLF COURSE ARCHITECTURE

NOTES  
Location of underground structures as shown are based on the best information available but no guarantee is given that all existing utilities are shown or that the given locations are exact. Confirmation of existence and exact location of all services must be obtained from the individual utilities before proceeding with construction.


DO NOT SCALE - DRAWING PLOT MAY NOT BE AT 100%

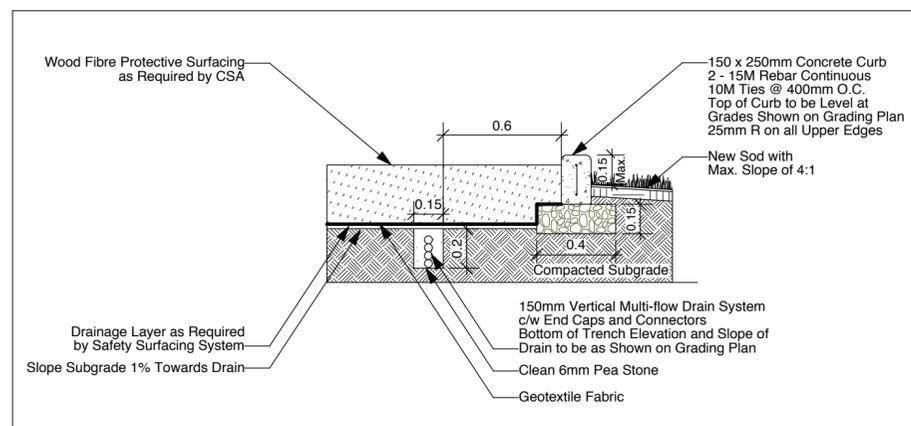

**1 CONCRETE CURB / EDGING DETAIL**  
L6 1:25 (metric)

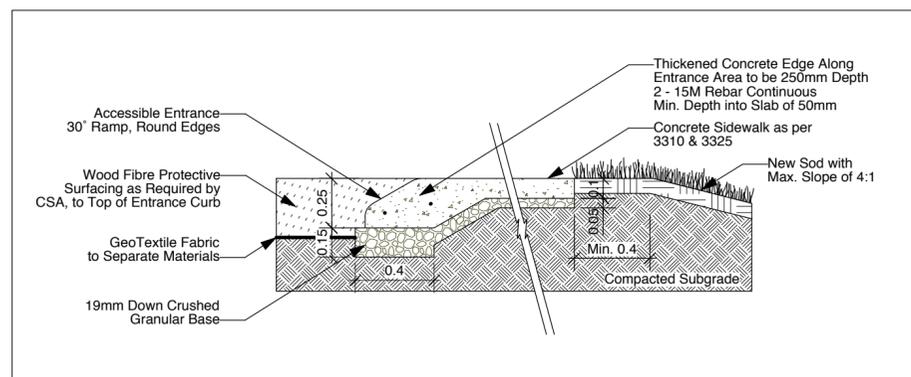

**2 ACCESSIBLE ENTRANCE**  
L6 1:25 (metric)

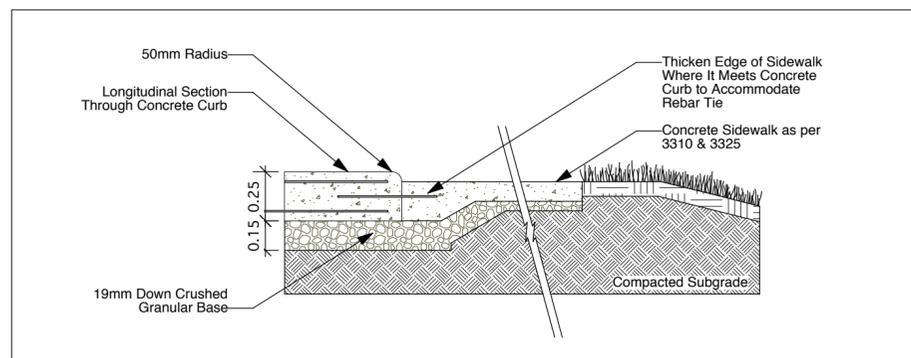

**3 CURB CONNECTION TO SIDEWALK**  
L6 1:25 (metric)


**MATERIALS**

- 100 mm x 100 mm COMPOSITE BOARDS
- CEDAR TONE FINISH
- METAL FINISH - PRIME WITH RUSTOLEUM NO. 769
- FINISH WITH SAPOLIN BLACK WROUGHT FINISH


**TITLE**

**TACHE BENCH COMPOSITE with ARMS**

**SCD - 139**

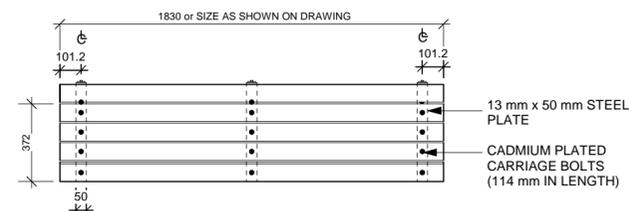

**PLAN VIEW**

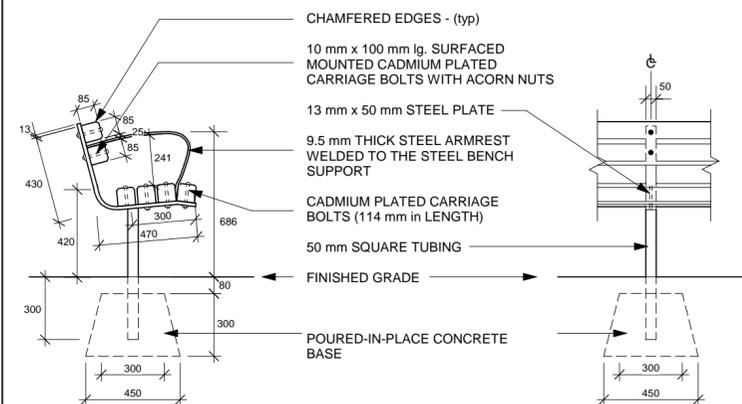

**SIDE ELEVATION**

**FRONT ELEVATION**

NOTE: ALL DIMENSIONS SHOWN ARE IN MILLIMETERS

1:20  
DATE : NOV 2007  
DRAWN BY: SP

THE CITY OF WINNIPEG  
Planning, Property and Development Department  
Planning and Land Use Division  
Unit 15 - 10 Fort Street, Winnipeg, MB, R3C 4X5



NO.	REVISION	DATE	BY
8			
7			
6			
5			
4			
3			
2			
1			

RELEASED FOR CONSTRUCTION DATE: XX Month, 20XX

CLIENT



PROJECT

Champlain C.C.  
282 Niverville Ave.  
Winnipeg, MB

DRAWN BY: EW DATE: 15 June, 2011

APPROVED BY: DW SCALE: as shown

DRAWING TITLE

Details

PROJECT NO. SHEET NO. REVISION NO.

1102

L6

0