



1 Concrete Spray Basin
L-D1 Scale: 1:10


Concrete Spray Basin Notes:
Max. Aggregate 19mm
Min. 32 MPa @ 28 Days
Exposure Class F1
Entrained Air 6-9%
Epoxy Coated Reinforcing Steel

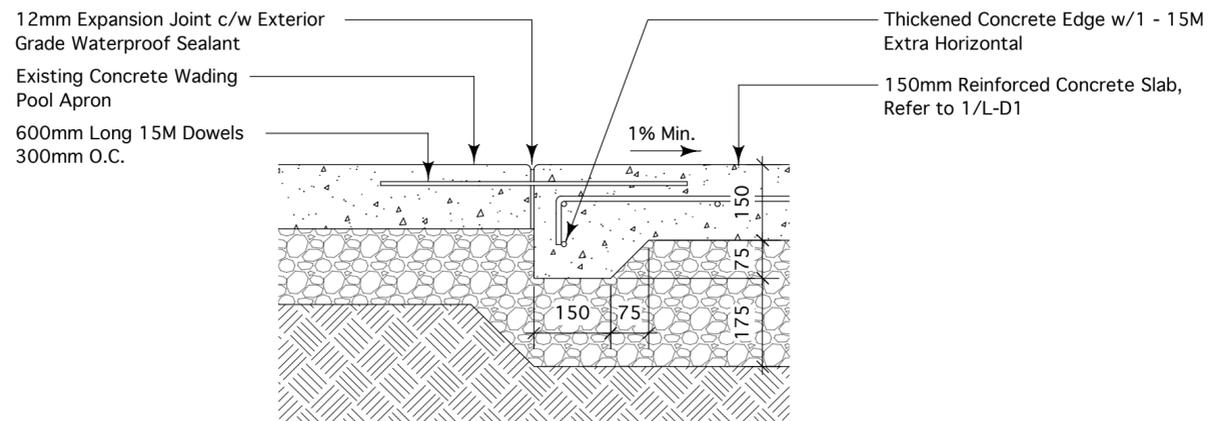

2 Spray Basin to Existing Concrete Connection
L-D1 Scale: 1:10

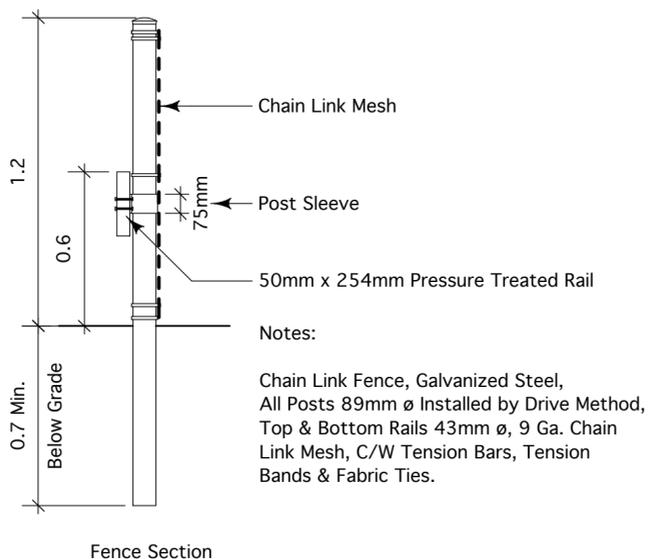

3 Chain Link Fence w/Wood Bumper Rail
L-D1 Scale: 1:20

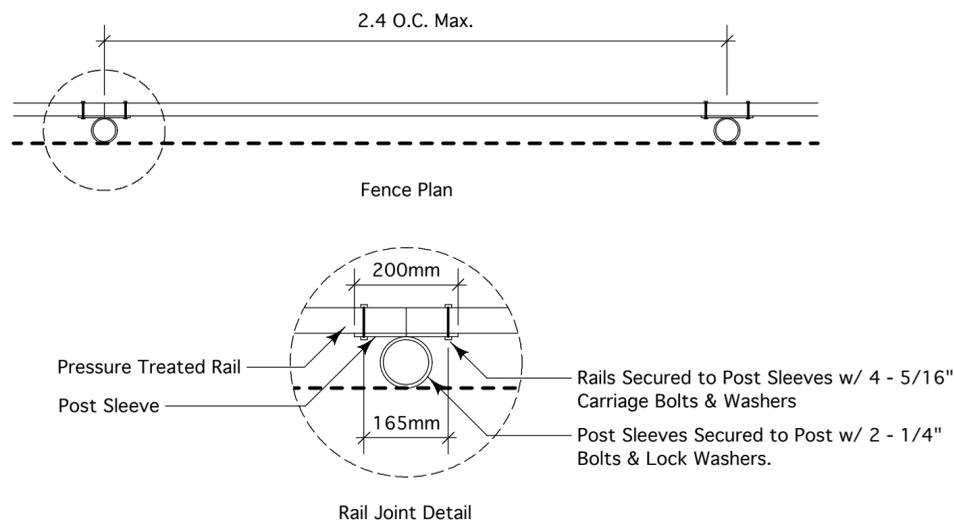

MATERIALS


COMPOSITE SLATS:
- 89mm x 89mm COMPOSITE BOARDS
- CEDAR TONE FINISH

METAL OPTIONS:


- **BLACK POWDERCOATED** - (Metal suitably cleaned to remove any grease, wax etc. for proper paint bonding to occur. Base coat Zinc rich primer. Baked with a final thickness of paint between 5 - 8 mil - **Product # 52501071**

- **GALVANIZED** - **Product # 52501071GLV**

Anchor bench to concrete foundation using expansion bolts (not included)

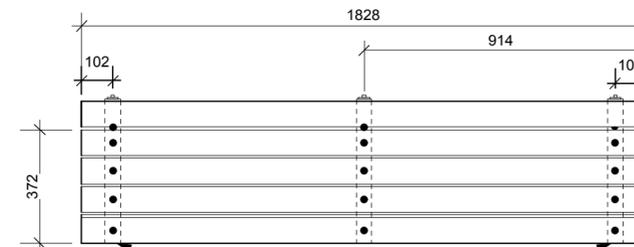

PLAN VIEW

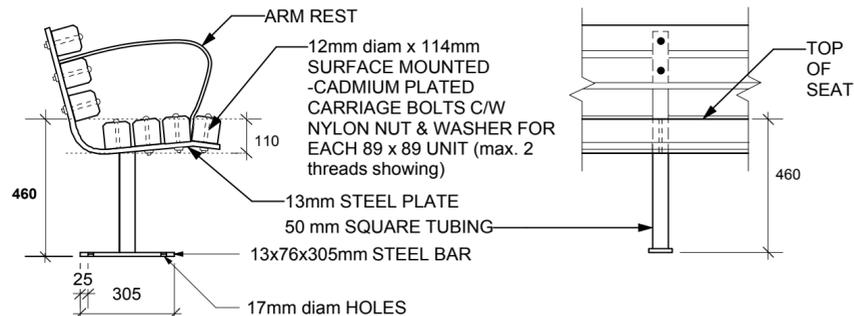

SIDE ELEVATION

FRONT ELEVATION

DIMENSIONS SHOWN ARE IN MILLIMETRES UNLESS OTHERWISE SPECIFIED

REVISION:
DATE: February 19, 2014
SCALE: NTS
DRAWN BY: SP

The City of Winnipeg
Planning, Property and Development Department
Planning and Land Use Division
Unit 15 - 30 Fort Street, Winnipeg, MB, R3C 4X5



DAVID WAGNER ASSOCIATES INC.
#4-430 RIVER AVENUE • WINNIPEG MB • R3L 0C6 • (204) 452-2426

RELEASED FOR TENDER
March 12, 2014



Location of underground structures as shown are based on the best information available but no guarantee is given that all existing utilities are shown or that the given locations are exact. Confirmation of existence and exact location of all services must be obtained from the individual utilities before proceeding with construction.

DO NOT SCALE DRAWING - PLOT MAY NOT BE AT 100%

4			
3			
2			
1			
NO.	REVISION / NOTE	DATE	BY

PROJECT

WEST KILDONAN
COMMUNITY CENTRE
SPRAY PAD

BCI II - PHASE TWO

OLD KILDONAN
WARD

346 PERTH AVE.



SCALE AS SHOWN

DATE MARCH 12, 2014

DRAWN BY EC PROJECT NO. 1317

CHECKED BY DW DRAWING TITLE

LANDSCAPE DETAILS
ONE

SHEET NO.

L-D1