




1 SITE PLAN FOR PROPOSED NEW BOLLARD AND CONCRETE PAD  
L2 SCALE - 1 : 50

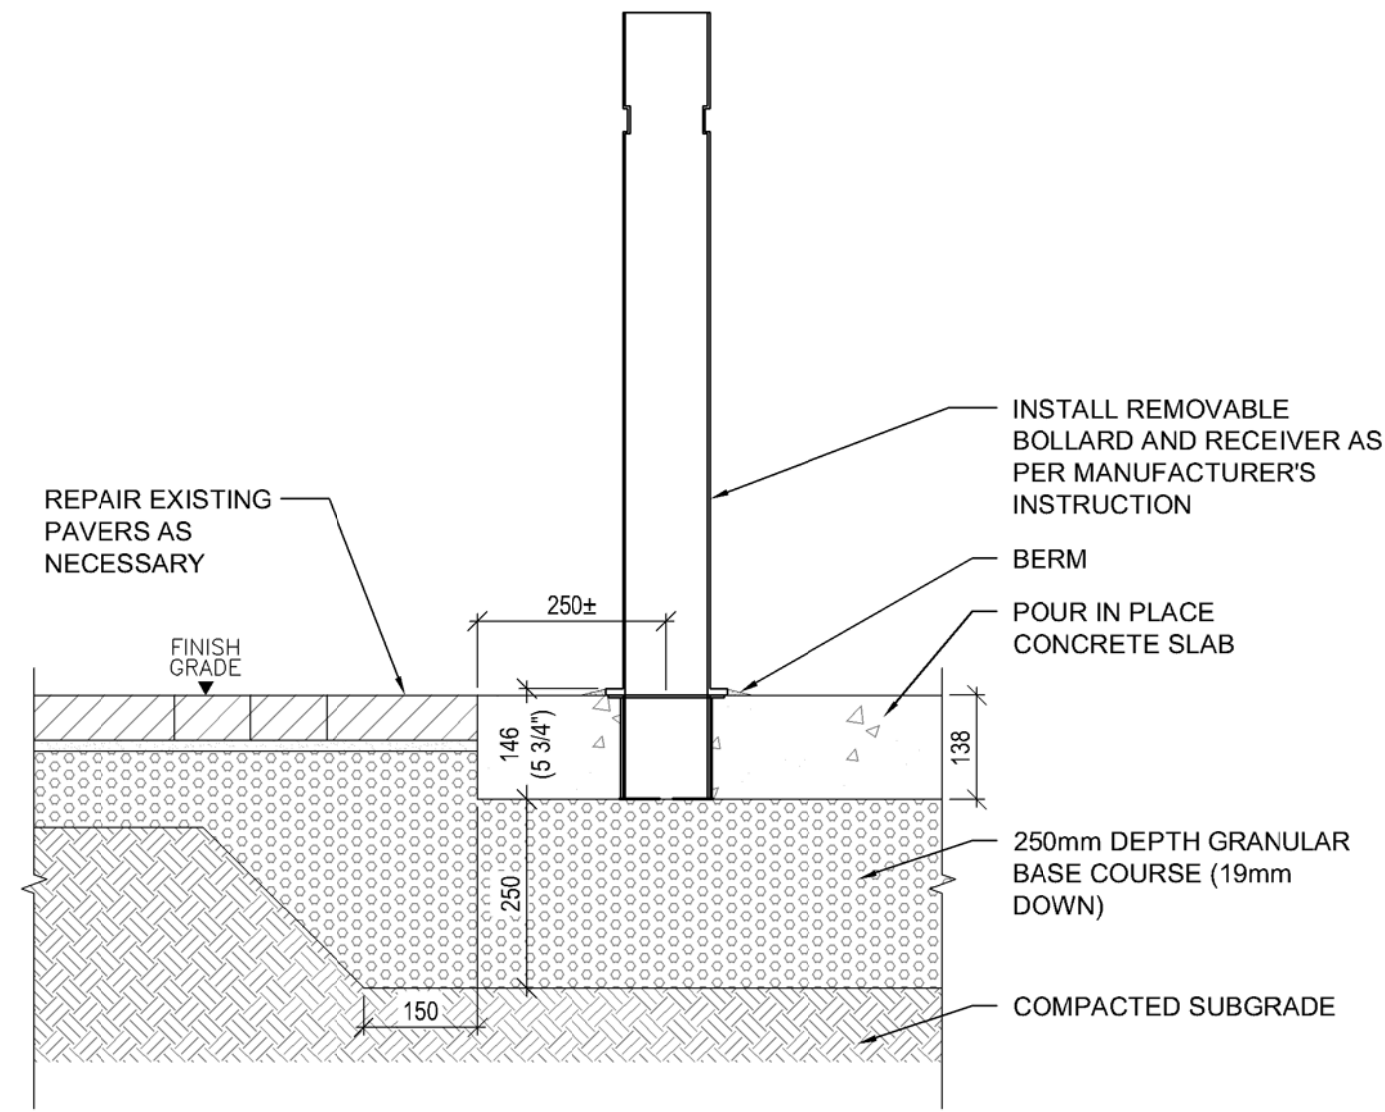


2 CONCRETE SLAB DETAILS  
L2 SCALE - 1 : 10

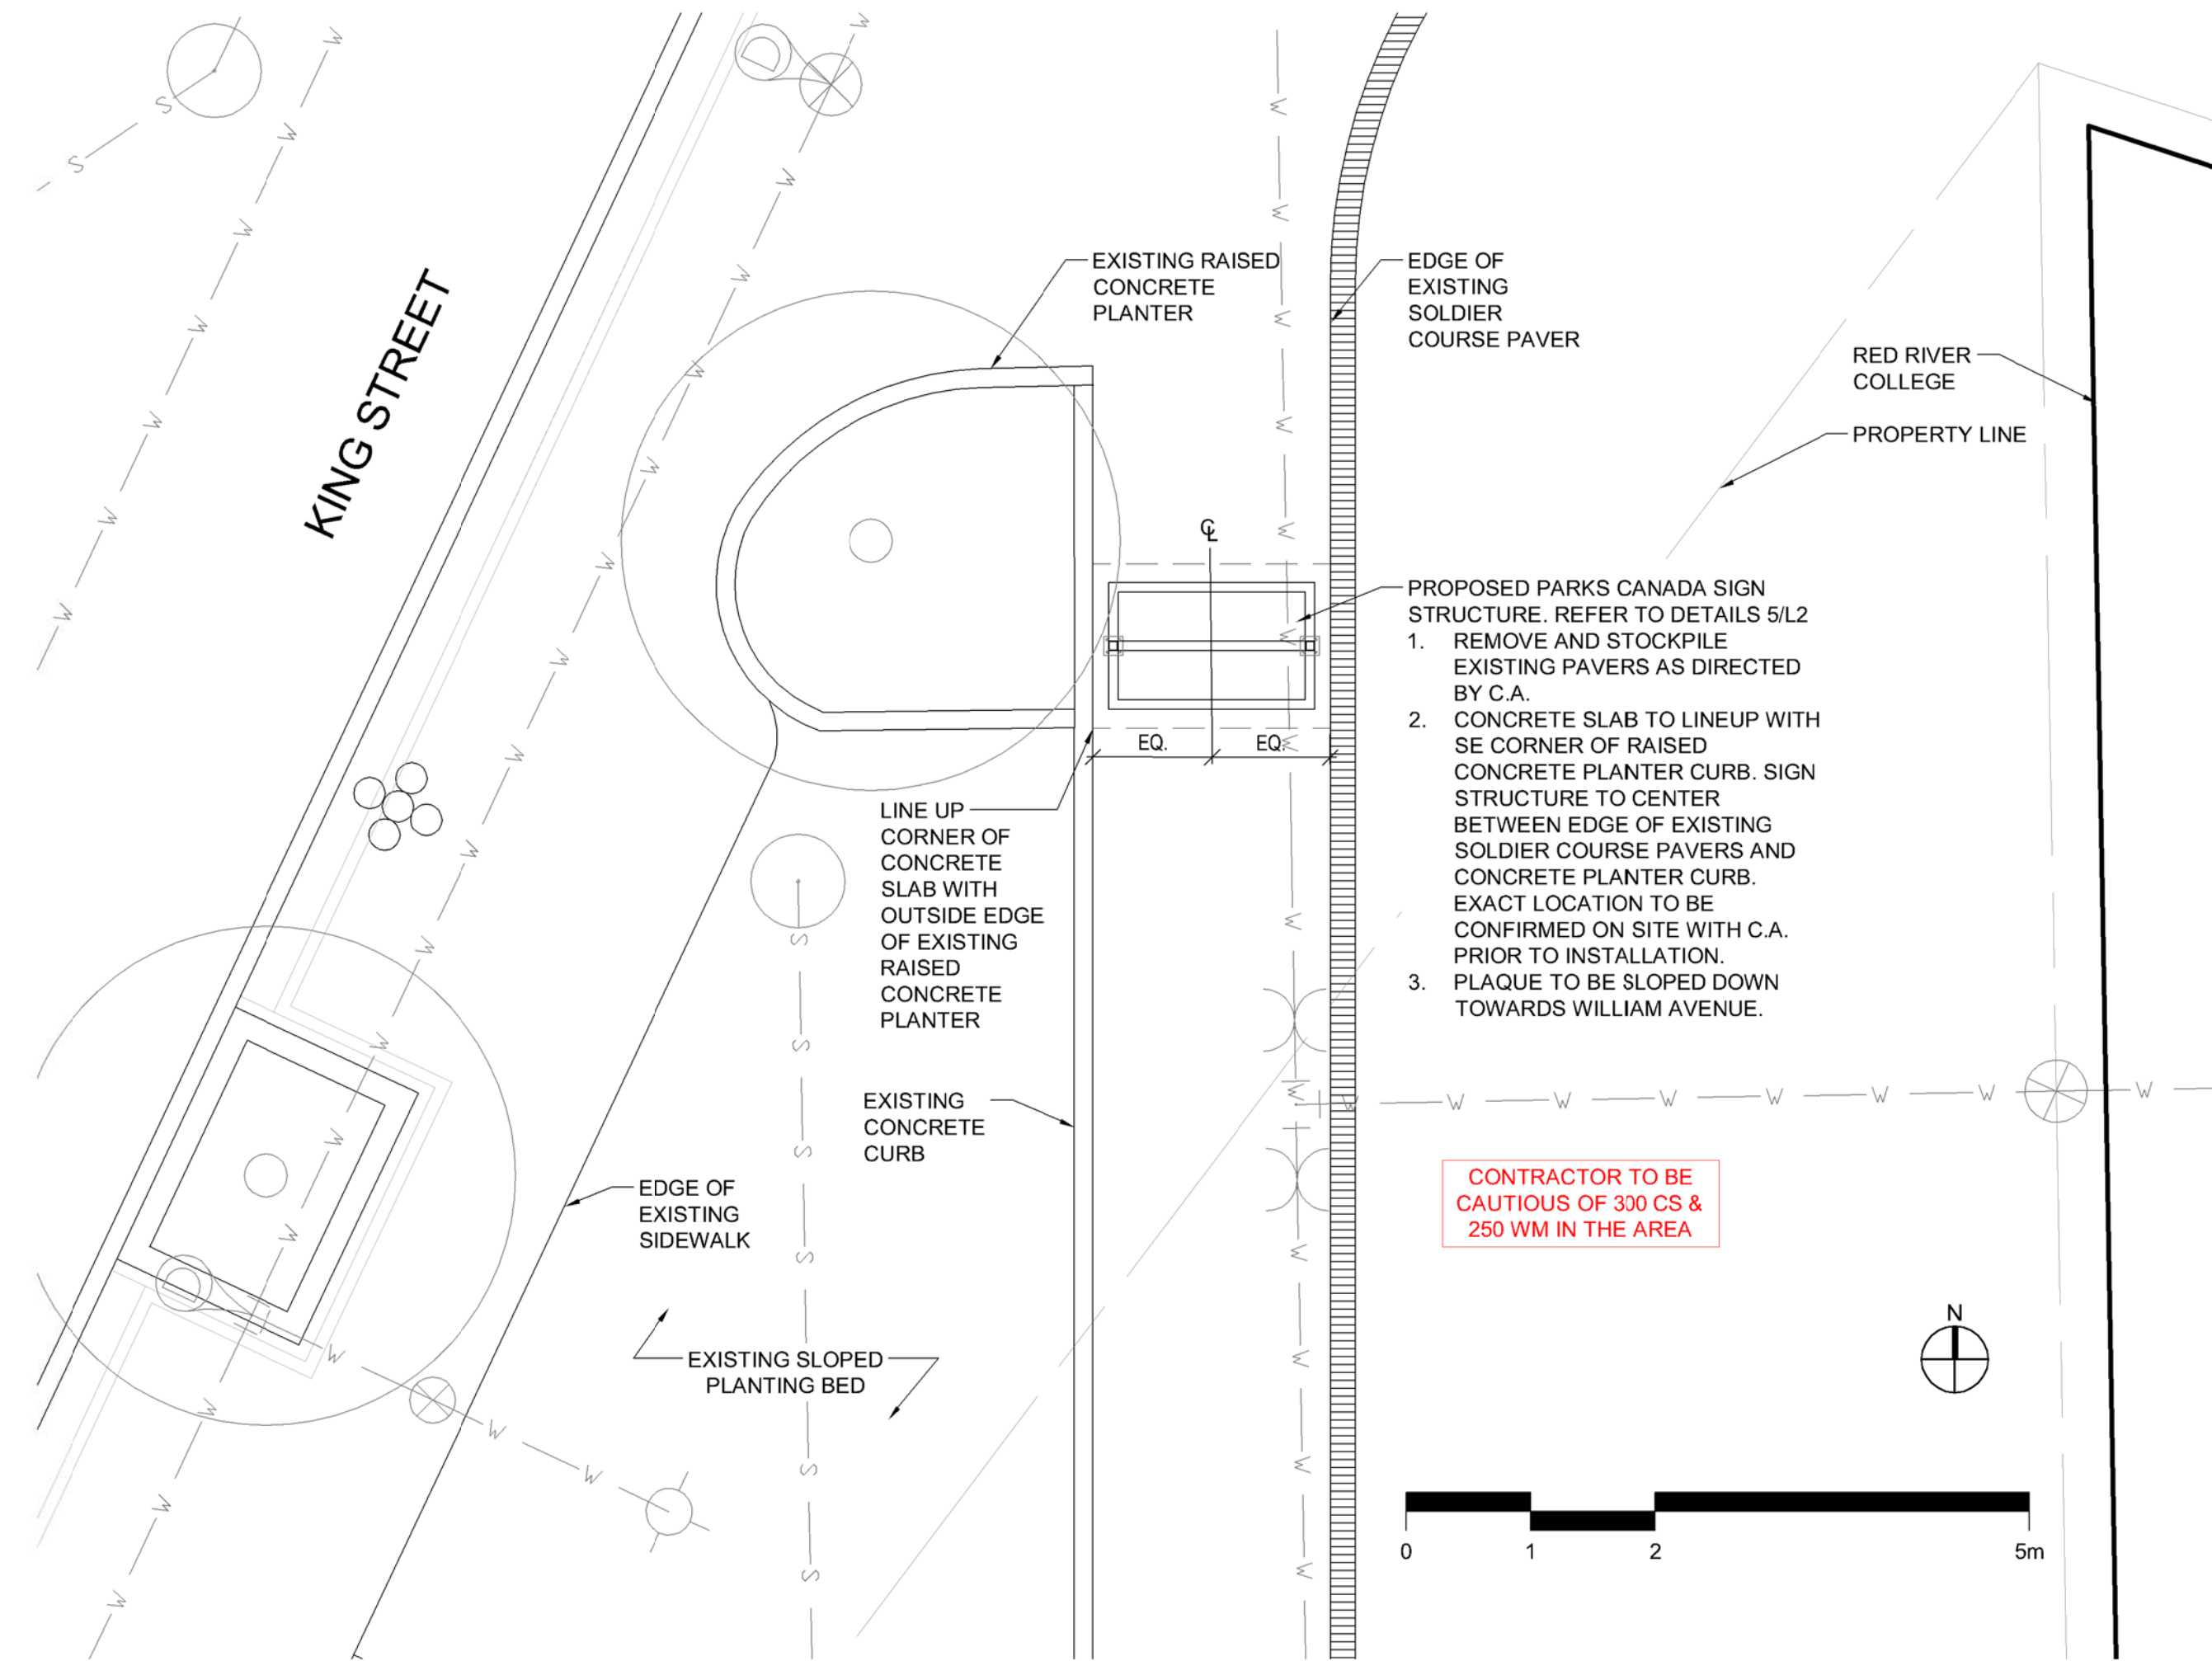

4 RELOCATED SIGN STRUCTURE SITE PLAN  
L2 SCALE - 1 : 50

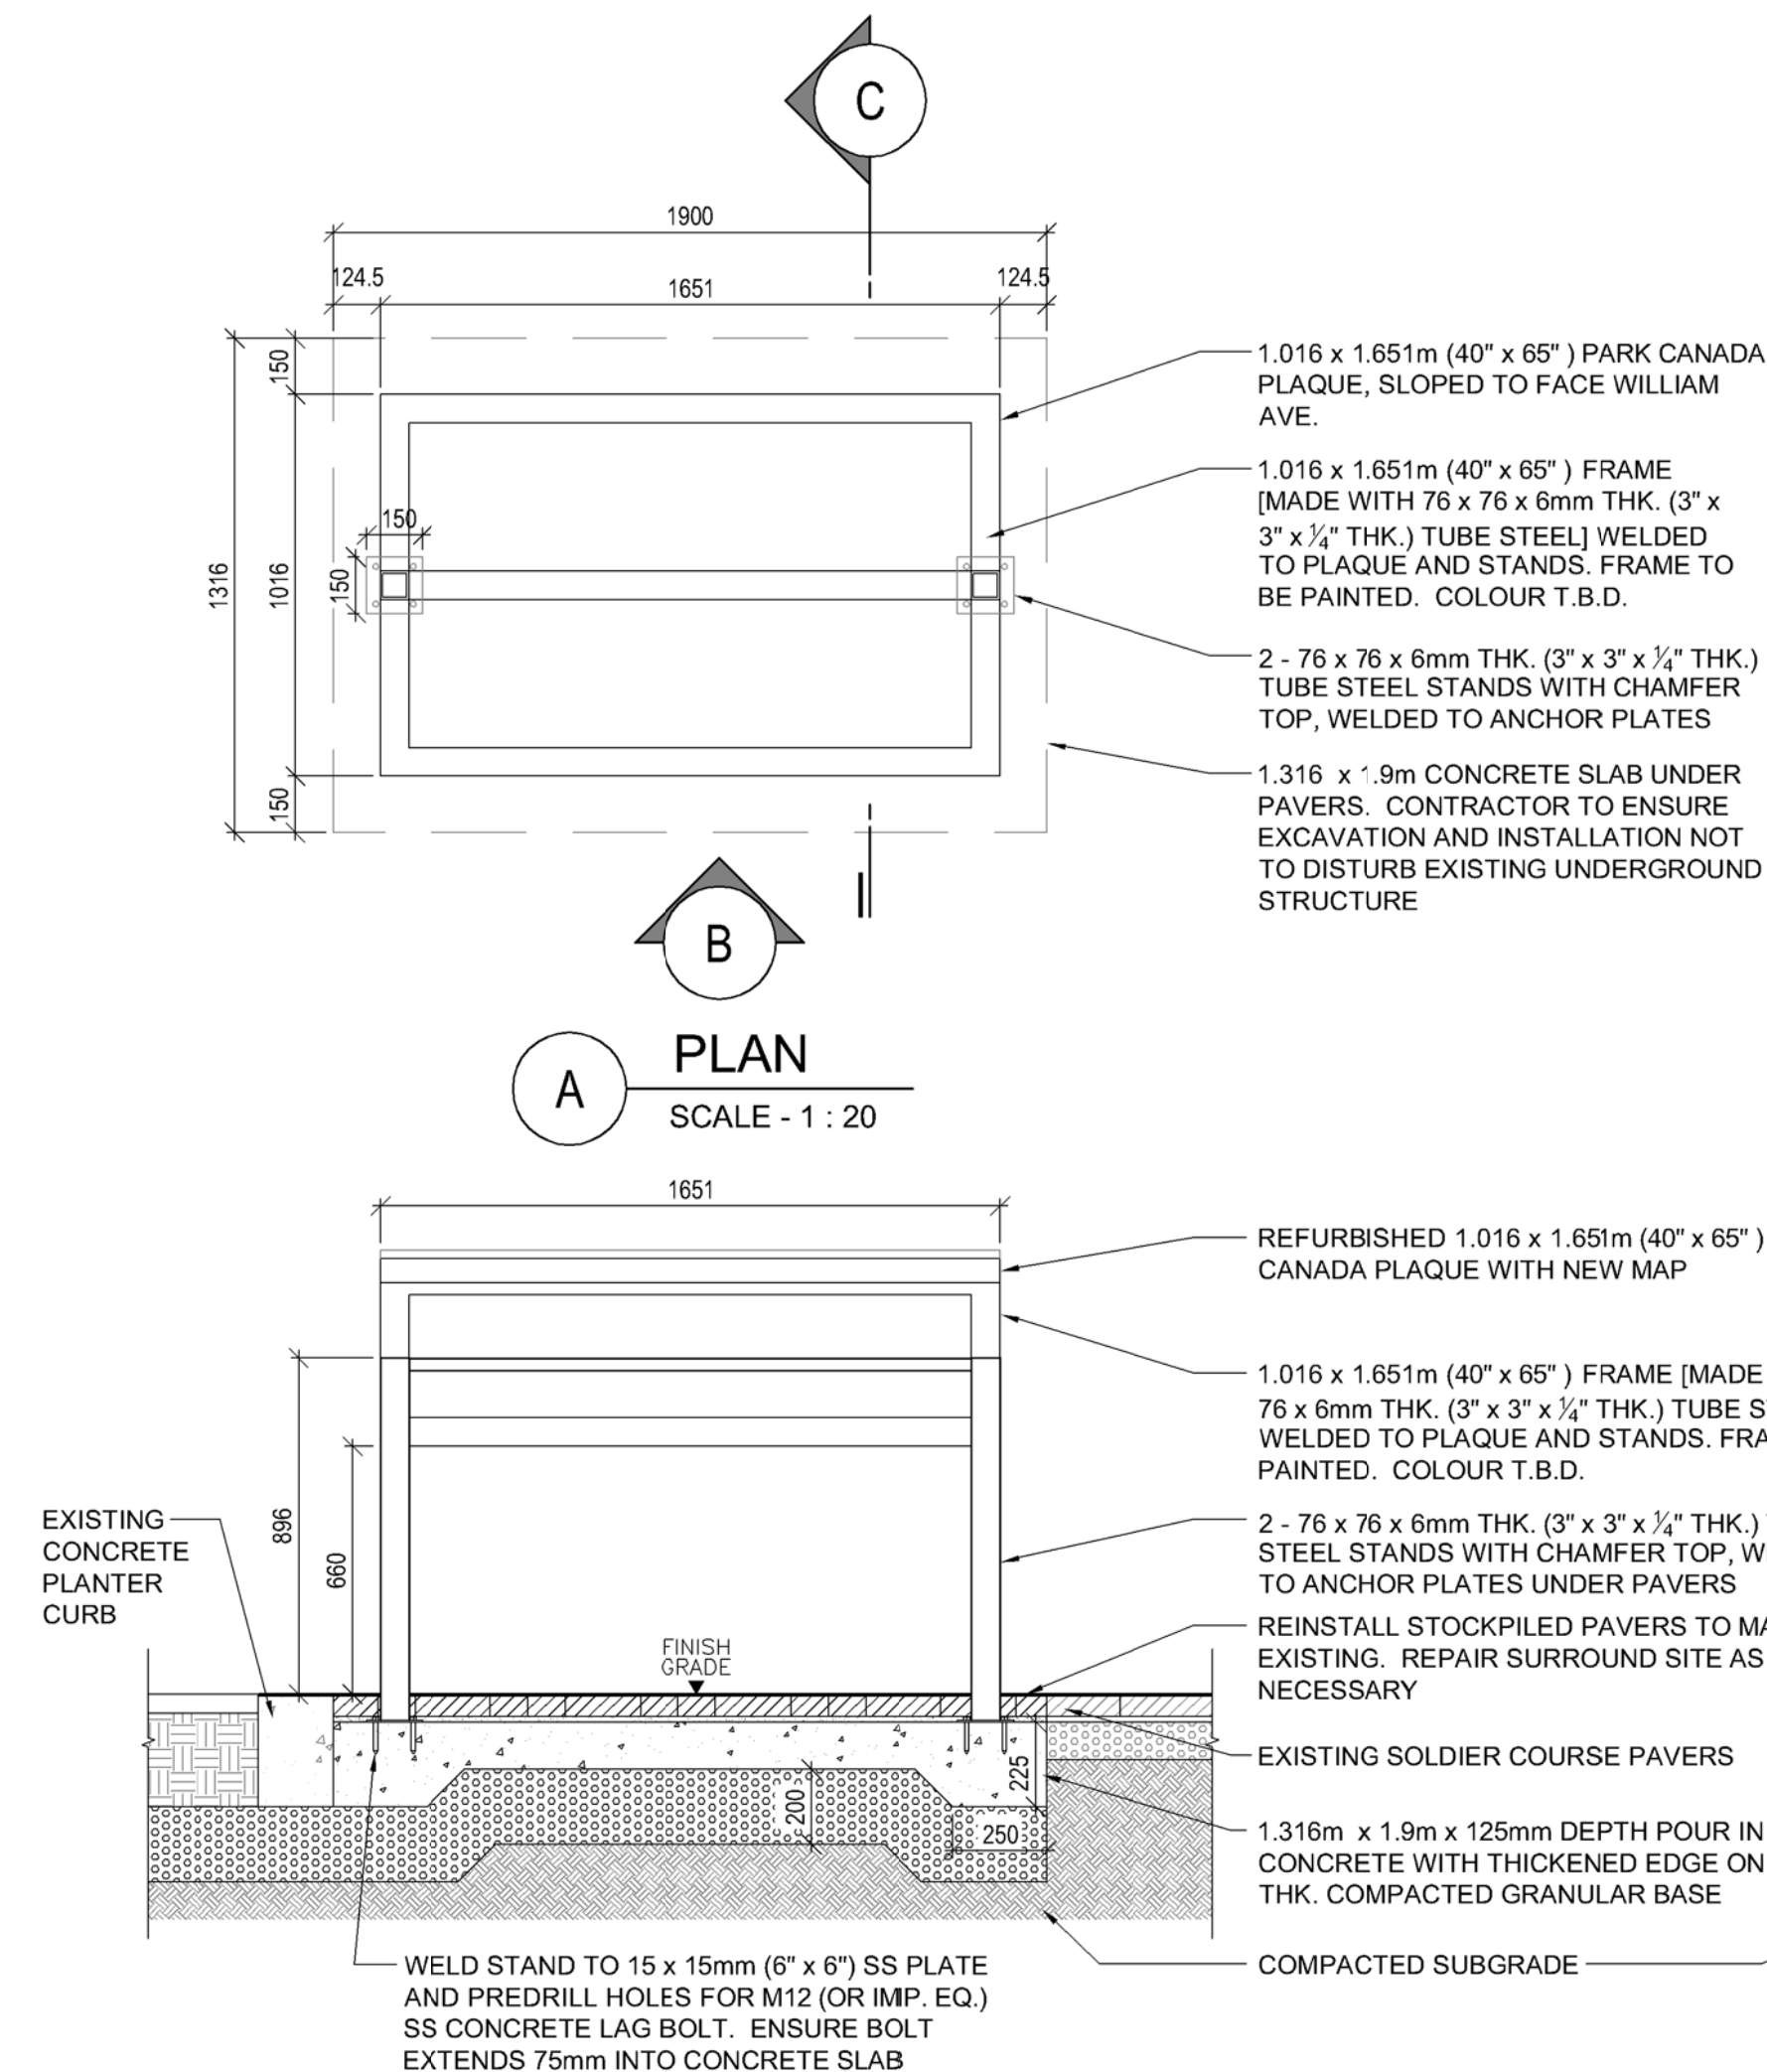

5 SIGN STRUCTURE DETAILS  
L2 SCALE - AS SHOWN

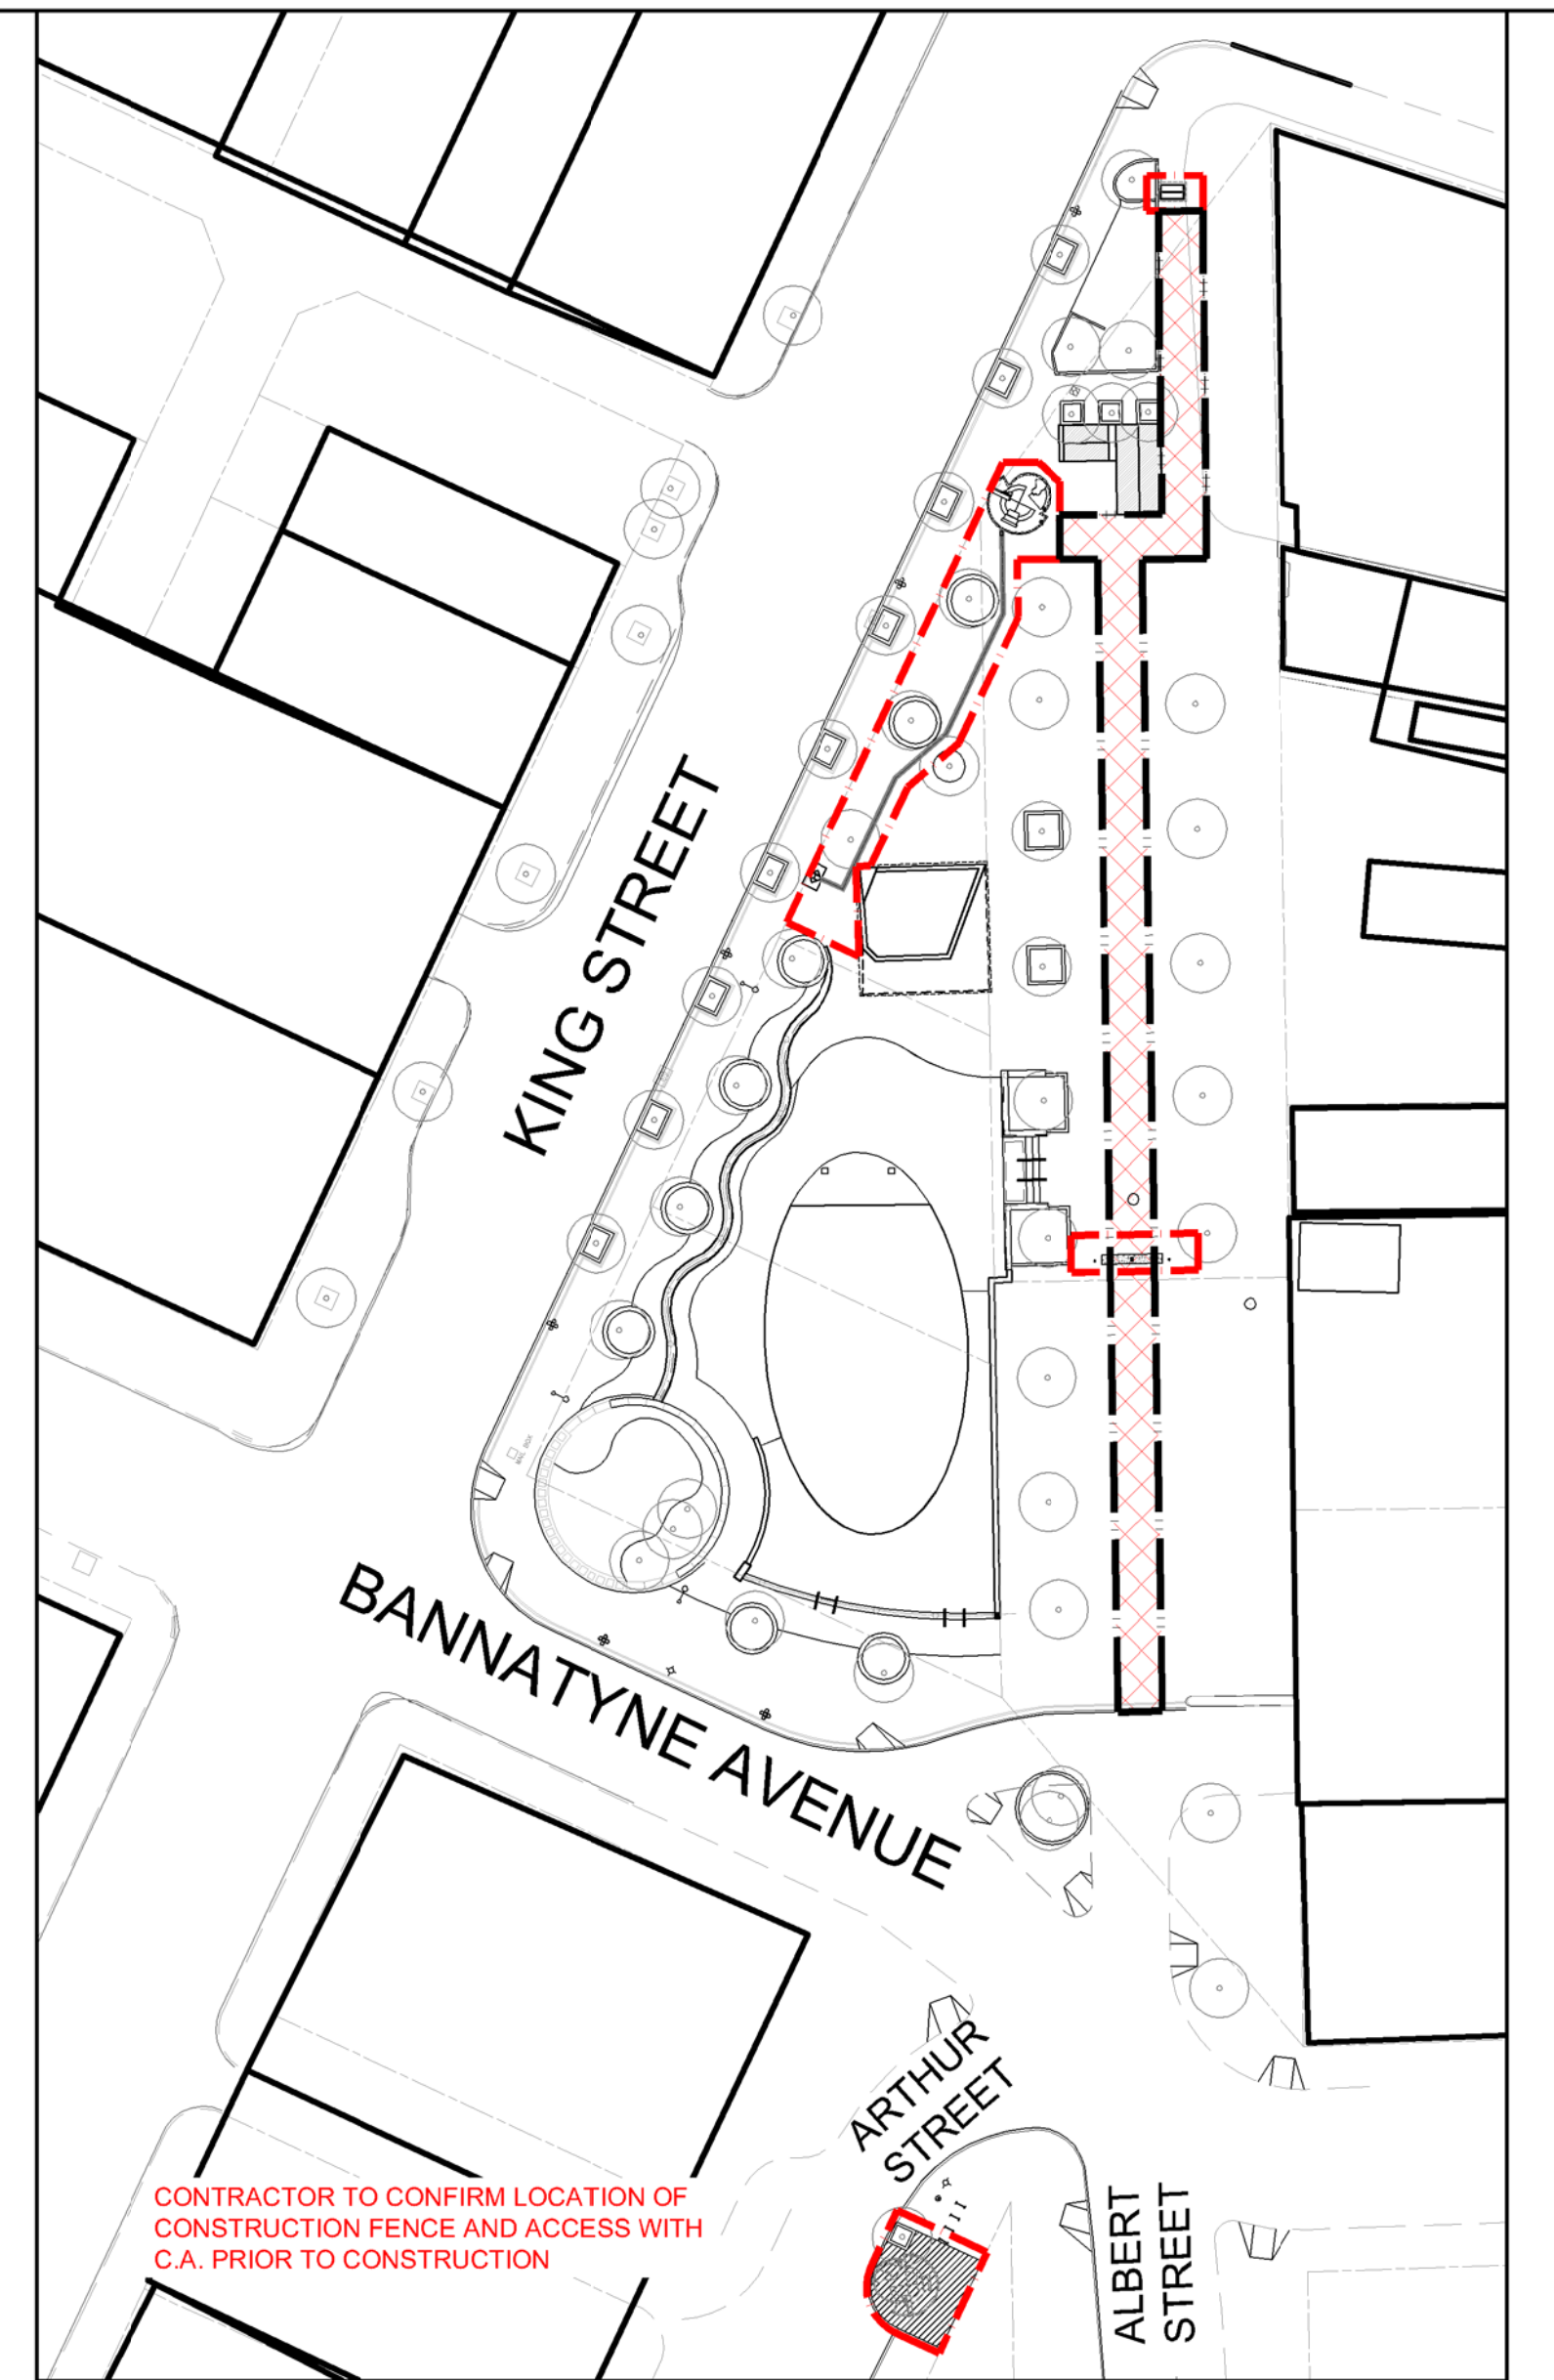

3 APPROX. LOCATION OF CONSTRUCTION FENCE AND ACCESS  
L2 SCALE - 1 : 500

LEGEND	
PROPERTY LINE	---
CONSTRUCTION FENCE	---
CONSTRUCTION ACCESS	---
EXISTING SEWER LINE	S---
EXISTING WATER LINE	W---
EXISTING FIRE HYDRANT	○
EXISTING VALVE	⊕
EXISTING CATCHBASIN	○
EXISTING TREE TO REMAIN AND TO BE PROTECTED DURING CONSTRUCTION	○
PROPOSED PAVING AREA	---

NOTES

- IF POWER EQUIPMENT IS TO BE USED FOR EXCAVATION ON THIS PROJECT THE CONTRACTOR MUST:  
A. NOTIFY ALL UTILITIES OF THE PROPOSED LOCATION OF EXCAVATION  
B. TAKE PRECAUTION TO AVOID DAMAGE TO ALL UTILITIES.
- LOCATION OF UNDERGROUND STRUCTURES AS SHOWN ARE BASED ON THE BEST INFORMATION AVAILABLE. BUT NO GUARANTEE IS GIVEN THAT ALL EXISTING UTILITIES ARE SHOWN OR THAT THE GIVEN LOCATIONS ARE EXACT. CONFIRMATION OF EXISTENCE AND EXACT LOCATION OF ALL SERVICES MUST BE OBTAINED BY THE CONTRACTOR FROM THE INDIVIDUAL UTILITIES BEFORE PROCEEDING WITH CONSTRUCTION.
- CONTRACTOR TO CONFIRM ALL EXISTING CONDITIONS, DIMENSIONS AND MATERIALS ON SITE AND REPORT ANY DISCREPANCIES TO THE CONTRACT ADMINISTRATOR PRIOR TO CONSTRUCTION.
- CONSTRUCTION ACCESS TO BE LIMITED TO THE ROUTES SPECIFIED ON SITE BY CONTRACT ADMINISTRATOR.
- ALL EXISTING TREES, SHRUBS, SIDEWALKS, CURBS, SOD, UTILITIES AND PAVING TO BE PROTECTED (UNLESS OTHERWISE NOTED) DURING CONSTRUCTION TO CITY OF WINNIPEG STANDARDS. CONTRACTOR TO MAKE GOOD ALL DAMAGED AREA DURING CONSTRUCTION BOTH ON AND OFF SITE TO CITY OF WINNIPEG STANDARDS AT THE CONTRACTORS COSTS.
- LAYOUT TO BE APPROVED BY CONTRACT ADMINISTRATOR PRIOR TO ANY CONSTRUCTION OR REMOVAL.
- ENSURE POSITIVE DRAINAGE IN ALL AREAS TO CATCH BASINS AND CURB INLETS.
- SLOPE TOLERANCE FOR PAVED AREA: MAX. 5%, MIN. 2%; MAX. CROSS SLOPE 1.5%
- REFER ALSO TO WRITTEN SPECIFICATIONS.

REV	DATE	DESCRIPTION	BY
RO	14 / 09 / 02	ISSUED FOR TENDER	DKM
YY / MM / DD			

A	B
SECTION LETTER OR DETAIL NUMBER.	DRAWING WHERE SECTION OR DETAIL IS DRAWN.
OR	
A	DRAWING WHERE SECTION OR DETAIL IS INDICATED.
B	SECTION OR DETAIL SHOWN ON SAME DRAWING.

SEAL

CITY OF WINNIPEG  
SCATLUFF + MILLER + MURRAY Inc.  
1120 - 201 PORTAGE AVENUE  
WINNIPEG, MB, CANADA  
TEL 204 927-3444  
FAX 204 927-3443

PROJECT	OLD MARKET SQUARE RENOVATIONS 2014
TITLE	PROPOSED BOLLARD & RELOCATED SIGN PLANS & DETAILS
DESIGN	RK
DRAWN	WF
DATE - Y / M / D	2014/09/02
SCALE	AS SHOWN
CHECKED	RK
APPROVED	DKM
PROJECT NO.	852-2014
DRAWING NO.	L2