


1 DEMOLITION PLAN
SCALE: 1/4" = 1'-0"

DEMOLITION PLAN KEYNOTES

- | | | |
|---|---|--|
| 1 VESTIBULE AND DOOR TO REMAIN. | 6 DEMOLISH STAINLESS STEEL HANDRAIL C/W ANCHORAGE IN FLOOR. PATCH CONCRETE FLOOR AND MAKE GOOD. | 13 RELOCATE STAINLESS STEEL PANEL C/W SIGNAGE ABOVE DOOR D-01 TO D-02. REMOVE 'MPR' LETTERING AND MAKE GOOD. |
| 2 EXISTING POWER DOOR OPERATOR TO REMAIN. REMOVE ASSEMBLY FROM DEMOLISHED WALL AND PREPARE FOR RE-ASSEMBLY TO NEW WALL - REFER TO PLAN. | 7 EXISTING WALL SECTION TO REMAIN | 14 DEMOLISH STAINLESS STEEL CORNER GUARD. |
| 3 NOT USED | 8 HORIZONTAL MEMBER TO BE REMOVED, CUT AND RELOCATED. | |
| 4 REMOVE RUBBER FLOORING AND RETURN TO CITY OF WINNIPEG. PATCH AND CLEAN FLOOR TO MAKE GOOD. | 9 DEMOLISH EXISTING SHEET VINYL FLOORING. PATCH FLOOR AND MAKE GOOD. | |
| 5 REMOVE EXISTING STAINLESS STEEL DOOR ON PIVOT HINGE SET IN ITS ENTIRETY FOR RE-INSTALLATION IN NEW LOCATION IN RENOVATION. | 10 RELOCATE STAINLESS STEEL PANEL C/W SIGNAGE ABOVE DOOR. D-02 TO D-01. | |
| | 11 REMOVE STAINLESS STEEL CORNER GUARD AND SALVAGE PER RE-USE. | |
| | 12 EXISTING SHEET VINYL FLOORING TO REMAIN. | |

NEW PLAN KEYNOTES

- | | | |
|---|--|--|
| 1 NEW SPORT IMPACT RUBBER SHEET FLOORING. C/W TRANSITION STRIP ALONG AREA PERIMETER - REFER TO SPEC. | 8 RELOCATED STAINLESS STEEL PANEL C/W SIGNAGE ABOVE DOOR FROM D-02 TO D-01. | 14 NEW PLYWOOD WALL PANEL TO BE FASTENED TO EXISTING WALL STRUCTURE - REFER TO ELEVATIONS ON A5.2 |
| 2 INSTALL EXISTING POWER DOOR OPERATOR TO NEW WALL - REFER TO PLAN AND ELEVATIONS TO ALIGN | 9 RELOCATED STAINLESS STEEL PANEL FROM D-01 TO D-02. LETTERING REMOVED. | 15 EXISTING WALL SECTION TO REMAIN |
| 3 NEW 3'-6" HIGH WALL - REFER TO ELEVATIONS. CENTRE WALL ON VINYL TAPE. CONFIRM PRIOR TO CONSTRUCTION THAT ALIGNMENT SUITS LOCATION OF EXISTING POWER DOOR OPERATOR FOR RE-INSTALL ON WALL. | 10 NEW SHEET VINYL FLOORING TO MATCH EXISTING. CONTRACTOR TO PROVIDE SAMPLE PRIOR TO INSTALL FOR APPROVAL BY CONTRACT ADMINISTRATOR. INSTALL AS PER MANUFACTURER'S RECOMMENDATION. | 16 USE EXISTING STEEL BRACKETS TO FASTEN TO WALL IN NEW LOCATION. INSTALL AS PER EXISTING |
| 4 PATCH WALL AND MAKE GOOD. PAINT AS REQUIRED. | 11 ± 13'-6" L x 3'-0" H STAINLESS STEEL GUARD C/W ESCUTCHEON AT BASE. SECURE TO FLOOR - REFER TO INT. ELEVATIONS. CENTRE ON VINYL TAPE. | 17 PROVIDE 48" VINYL FLOOR TAPE (GYM FLOOR TAPE). COLOUR TO MATCH EXISTING. WIDTH TO COVER FLOOR PATCH AREA. |
| 5 PATCH STEEL GLAZING SYSTEM FROM DEMOLITION WORK. PAINT TO MATCH EXISTING. | 12 RE-INSTALLED STAINLESS STEEL DOOR C/W PIVOT HINGE SET. ASSEMBLE AS PER EXISTING INSTALL. | 18 EXISTING SHEET VINYL FLOORING TO REMAIN. |
| 6 EXISTING CONCRETE FLOOR. PATCH FLOOR FROM EXISTING DEMOLISHED WALLS AND CLEAN FROM DEMOLISHED FLOOR - MAKE GOOD. | 13 RE-INSTALLED STAINLESS STEEL CORNER GUARD | 19 RE-INSTALL EXISTING FASTENING SYSTEM TO EXISTING WALL. PROVIDE BLOCKING AS REQUIRED. |

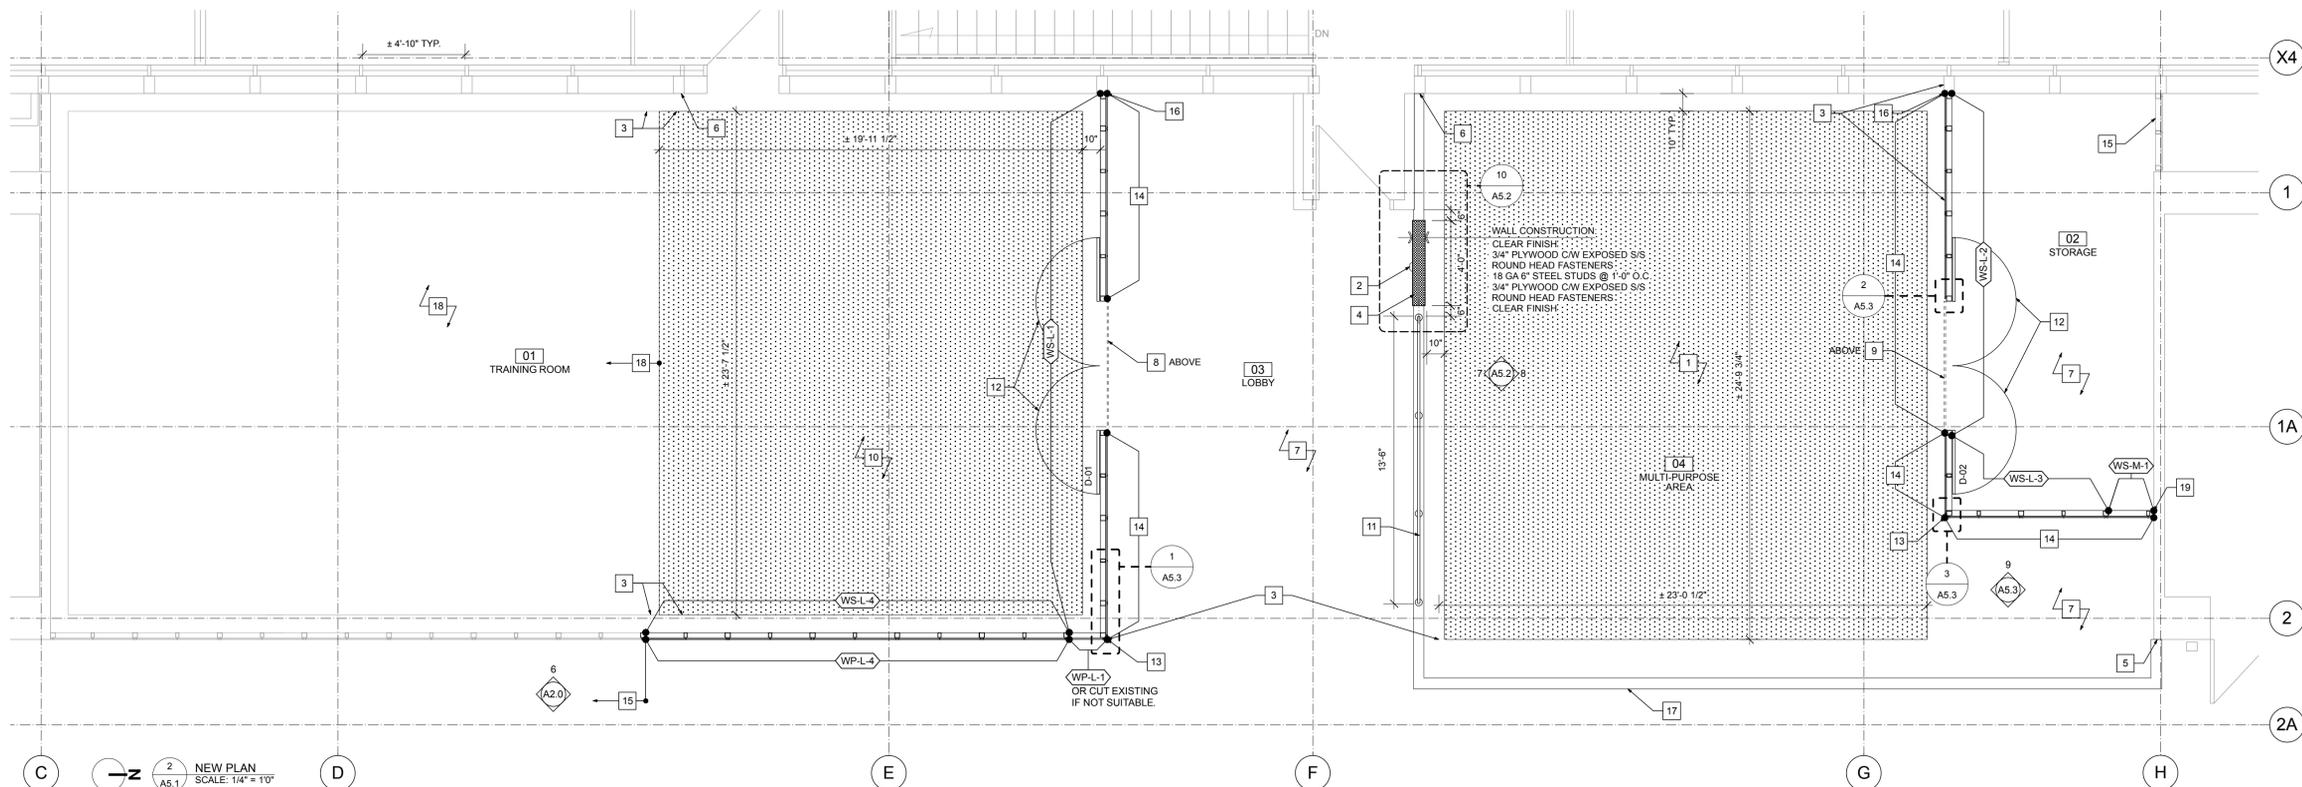

2 NEW PLAN
SCALE: 1/4" = 1'-0"

NOTE:

- GENERAL CONTRACTOR TO SALVAGE RESIN PANELS IN GOOD CONDITION AND RETURN TO CITY OF WINNIPEG. PANELS WITH CRACKS TO BE DEMOLISHED.
- SALVAGE ALL EXISTING FASTENERS, WASHERS, SPACERS, ETC. FOR RE-USE IN RELOCATED COLUMN/WALL PANEL LOCATIONS - TYPICAL
- RE-USE EXISTING HILTI HUS SCREW ANCHORS IF RE-USABLE. PROVIDE NEW AS REQUIRED. CONTRACTOR TO NOTIFY CONTRACT ADMINISTRATOR IF ANCHORS ARE UNABLE TO BE REMOVED. REFER TO STRUCTURAL FOR CONNECTIONS.

LEGEND

- WS-R - WALL STRUCTURE TO REMAIN
- WS-D - WALL STRUCTURE TO BE DEMOLISHED
- WS-L - WALL STRUCTURE TO BE RELOCATED
- WS-M - WALL STRUCTURE TO BE RELOCATED AND MODIFIED
- WP-R - WALL PANEL TO REMAIN
- WP-D - WALL PANEL TO BE DEMOLISHED
- WP-L - WALL PANEL TO BE RELOCATED

5	YY.MM.DD	-
4	YY.MM.DD	-
3	YY.MM.DD	-
2	YY.MM.DD	-
1	16.02.29	ISSUED FOR CONSTRUCTION
No.	DATE	REVISION / ISSUANCE



Architect

x | architecture inc.
130 Fort Street, Suite 103 Winnipeg, Manitoba R3C 1C7 204 318 2010

Engineer

Project BID OPPORTUNITY 1034 - 2015

PAN AM POOL
INTERIOR RENOVATIONS
25 POSEIDON BAY

Sheet Title

ZONE 5:
DEMO PLAN & NEW PLAN
DRYLAND TRAINING

Project No.

1506

Date

FEB. 29, 2016

A5.1