


Owner

No. Date Revision Notes
 1. 2015.05.08 Issued for Construction

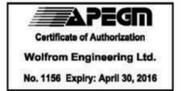

This drawing must not be scaled. The contractors shall verify all dimensions and other data on site prior to commencement of work. Discrepancies, errors, and omissions are to be reported to the Architect prior to proceeding with the Work.

Drawings and specifications as instruments of service are the property of the Architect; the copyright in the same being reserved to him.

No reproduction or revision to these drawings may be made without the permission of the Architect and when made, must bear his name. All prints to be returned to the Architect upon request.


Project
St. Vital Park Washrooms

Drawing
Building Sections and Wall Sections


Drawn By
 MP
 Scale
 As Noted

Reviewed By
 PS
 Drawing No.
A-06


Date Project No. Revision No.
 2015 1445 0

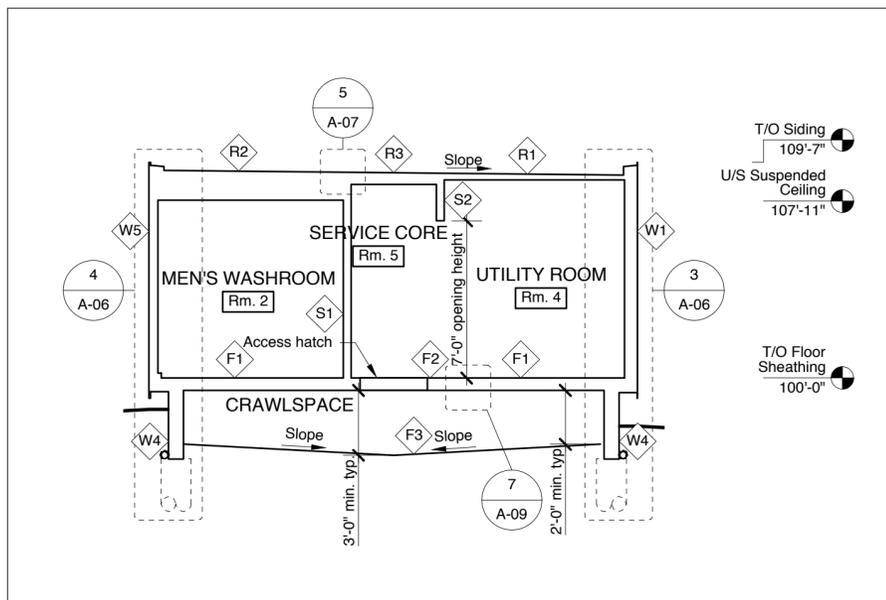


2 Transverse Section
 A-06 3/16"=1'-0"

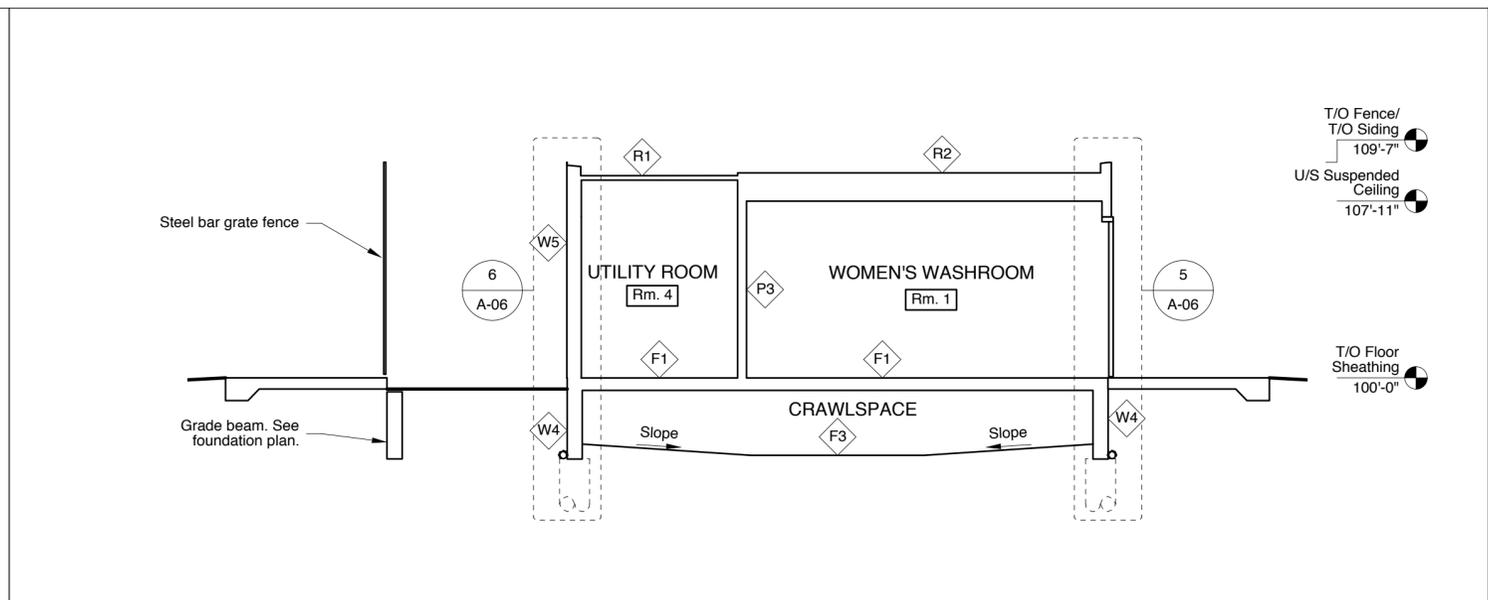


1 Longitudinal Section
 A-06 3/16"=1'-0"

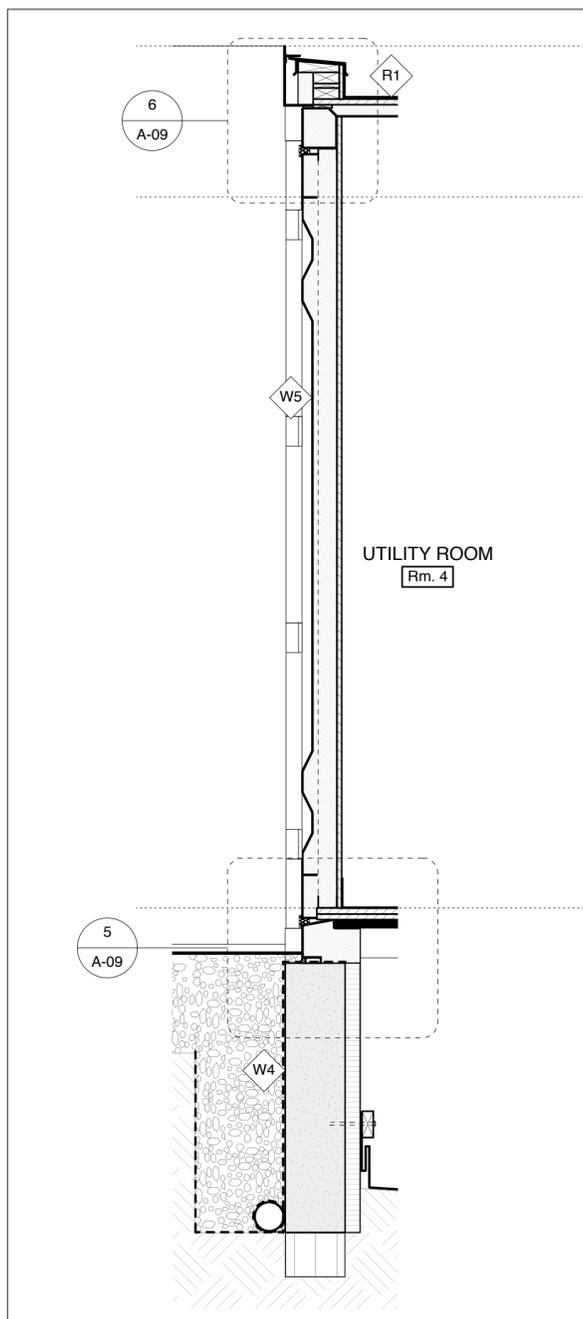


6 Wall Section Through Fixed Container Door
 A-06 3/4"=1'-0"

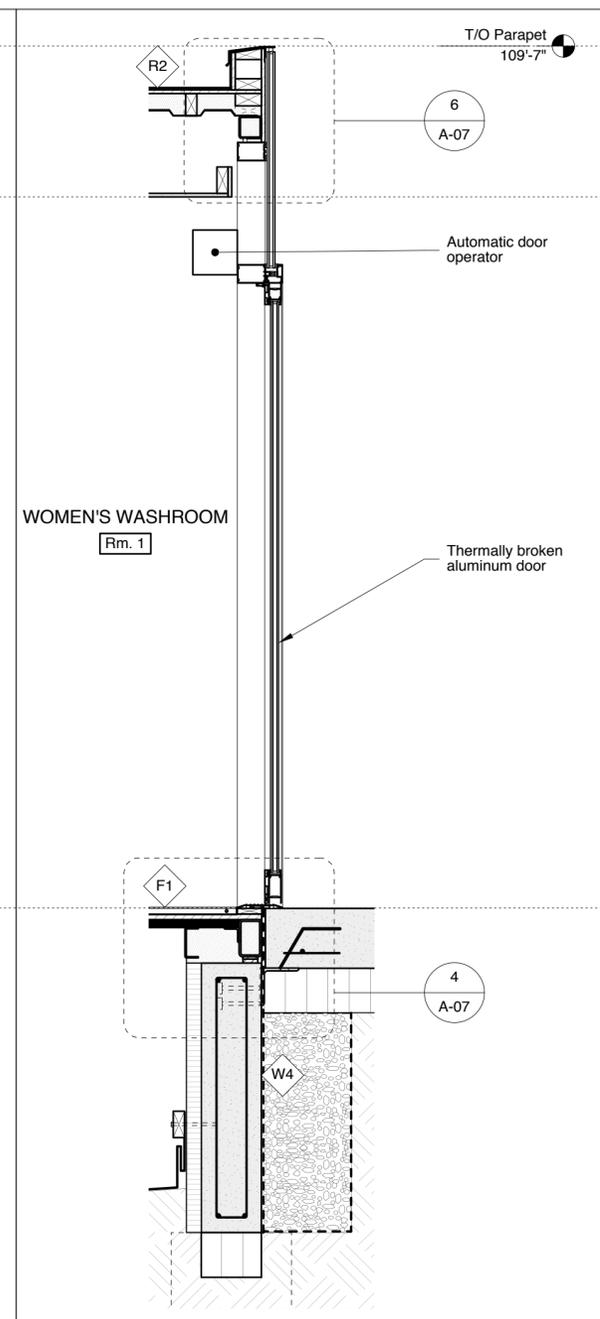

5 Wall Section Through Re-Constructed Container End
 A-06 3/4"=1'-0"

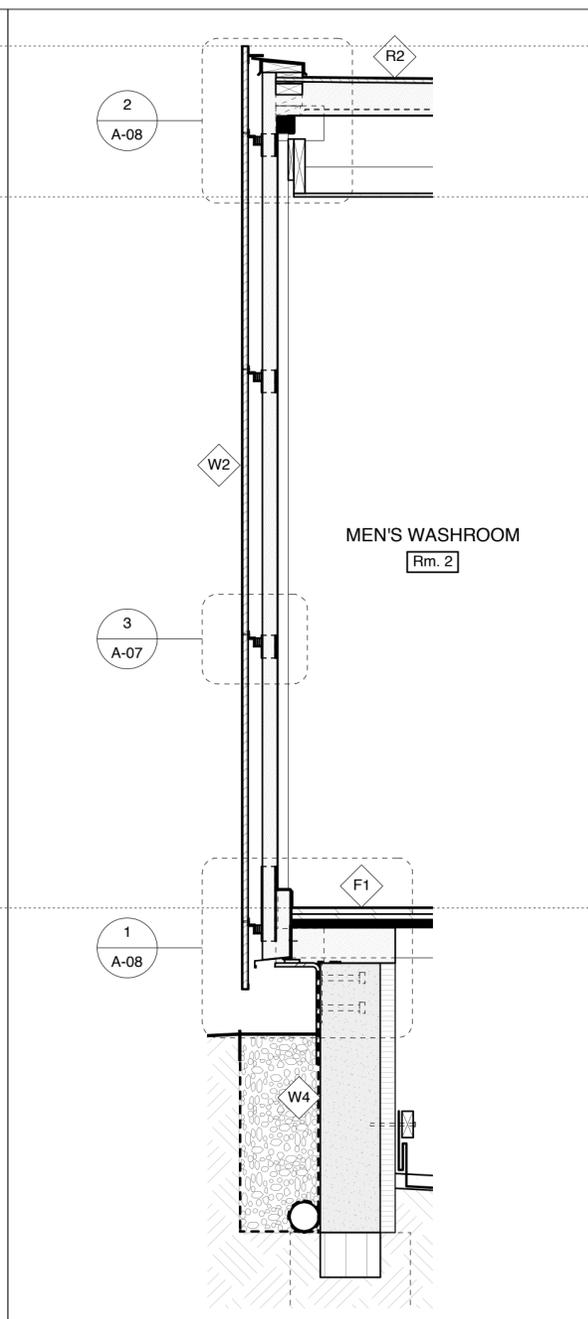

4 Wall Section Through Polished Steel Siding
 A-06 3/4"=1'-0"

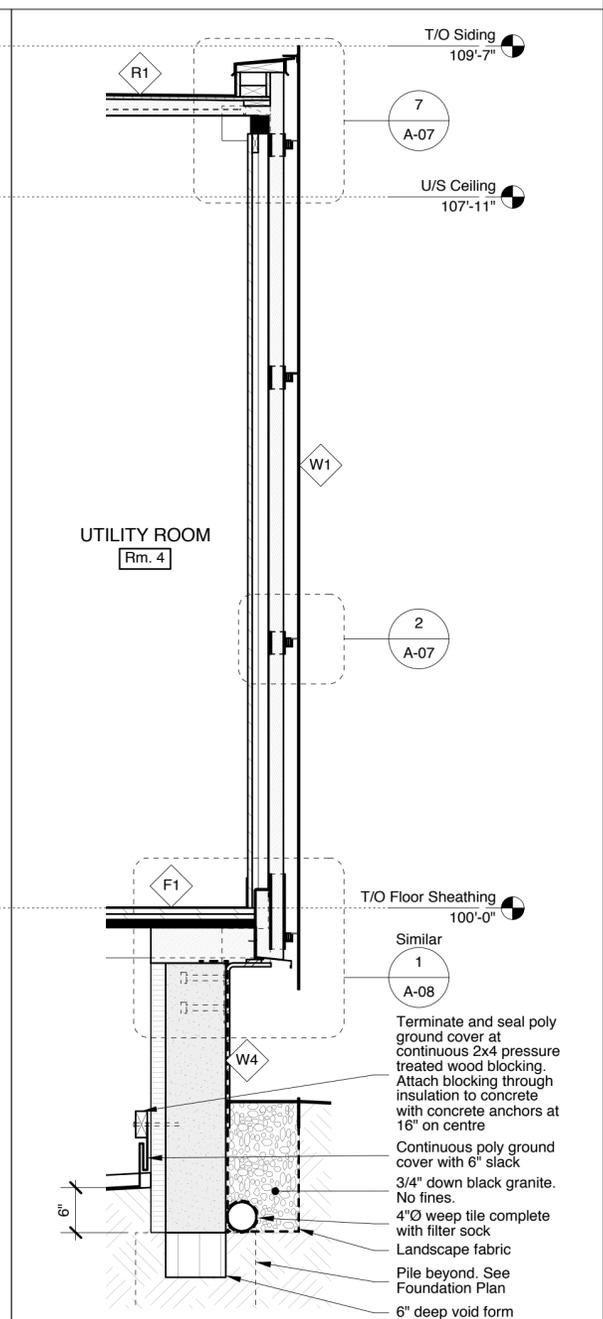

3 Wall Section Through Corten Siding
 A-06 3/4"=1'-0"

Terminate and seal poly ground cover at continuous 2x4 pressure treated wood blocking. Attach blocking through insulation to concrete with concrete anchors at 16" on centre
 Continuous poly ground cover with 6" slack
 3/4" down black granite. No fines.
 4"Ø weep tile complete with filter sock
 Landscape fabric
 Pile beyond. See Foundation Plan
 6" deep void form