



1 EXISTING MAIN FLOOR PLAN
S2.1 3/32" = 1'-0"

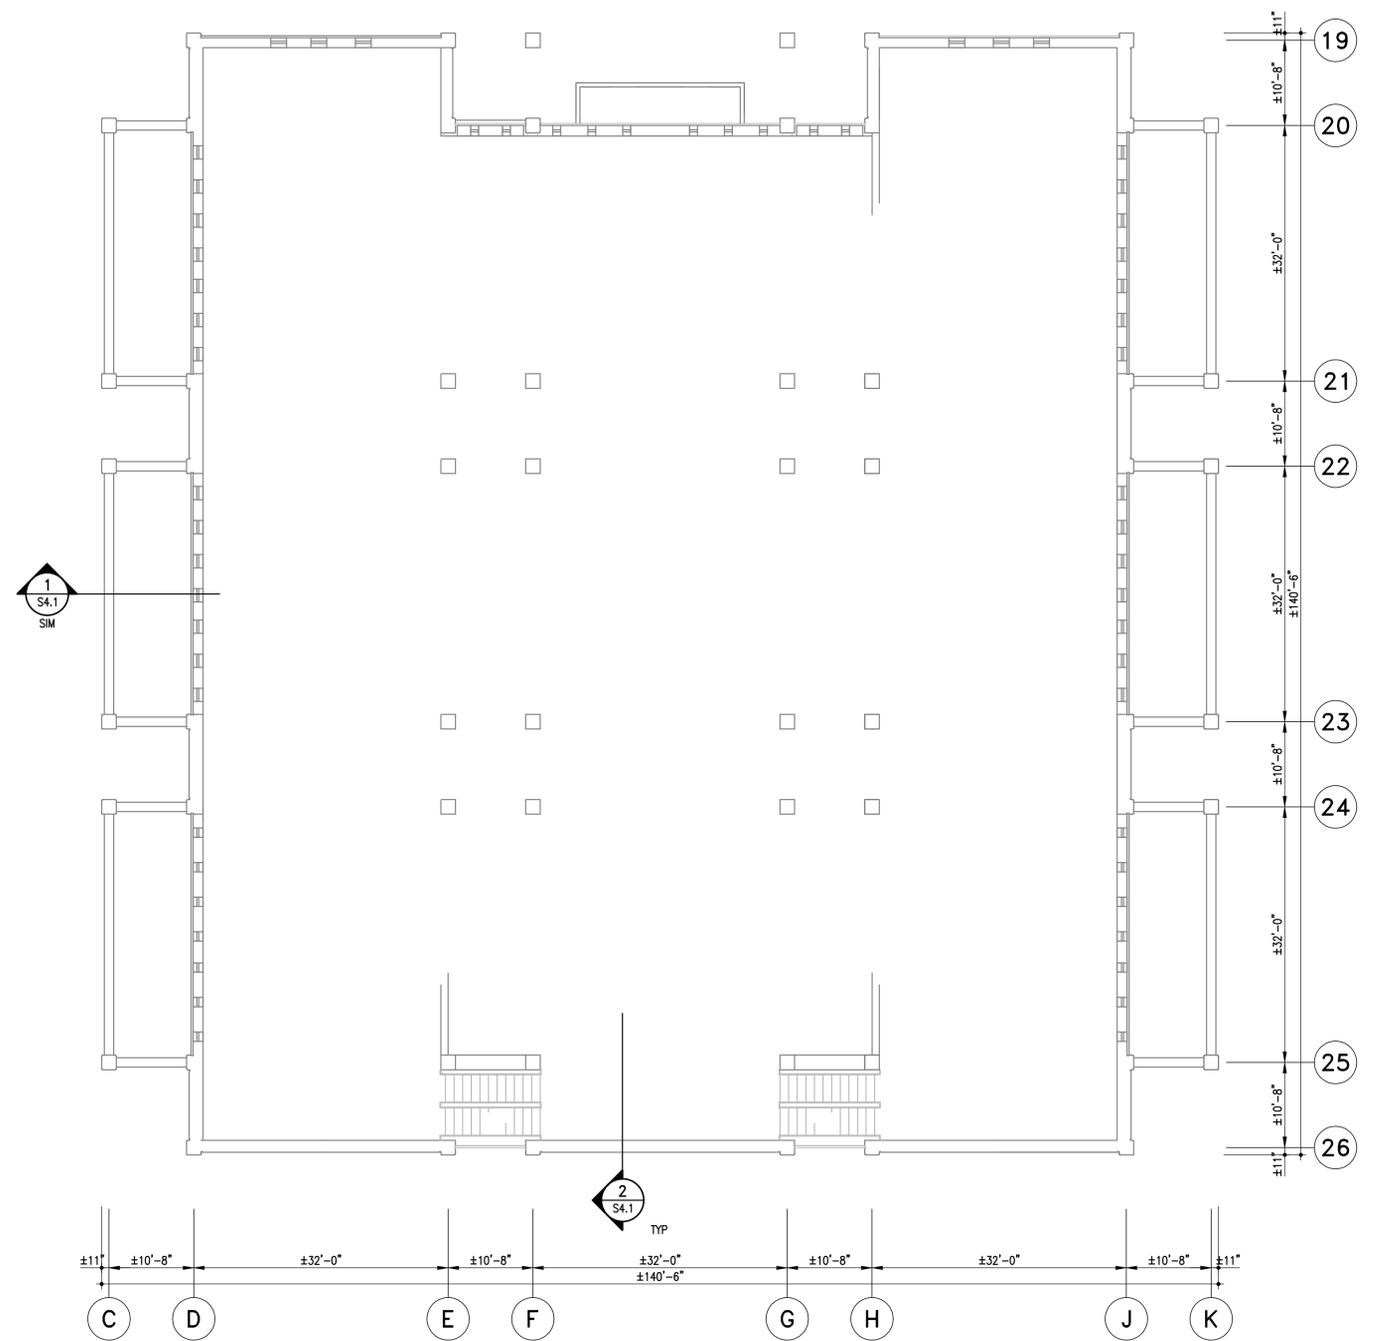

2 EXISTING SECOND FLOOR PLAN
S2.1 3/32" = 1'-0"



No.	Date	Issue/Revision	By
1	2015-07-29	ISSUED FOR CONSTRUCTION	JAW

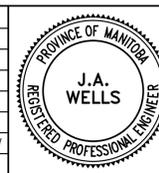

300-275 Carlton Street
Winnipeg, Manitoba R3C 5R6
T 204. 943. 7501
F 204. 943. 7507

Crosier Kilgour & Partners Ltd.
CONSULTING STRUCTURAL ENGINEERS

The General Contractor shall check & verify all dimensions and report any errors or omissions to the designers.

Project COUNCIL CHAMBER BUILDING BUILDING ENVELOPE REPAIRS 510 MAIN STREET, WINNIPEG, MANITOBA						Sheet No. S2.1
Sheet Title EXISTING MAIN AND SECOND FLOOR PLAN						
Design JAW	Drawn JHC	Checked JAW	Scale AS NOTED	Date 2015-07-29	File 2015-0528	