


**KEYNOTE LEGEND**

- ① EXIST SITE LIGHTING
- ② EXIST RINK LIGHTING

**LEGEND**

- PROPERTY LINE
- CONSTRUCTION FENCING AND ACCESS (SEE NOTES)
- PROPERTY SETBACKS
- EXISTING BUILDING ENTRANCE/EXIT (SEE NOTES) E

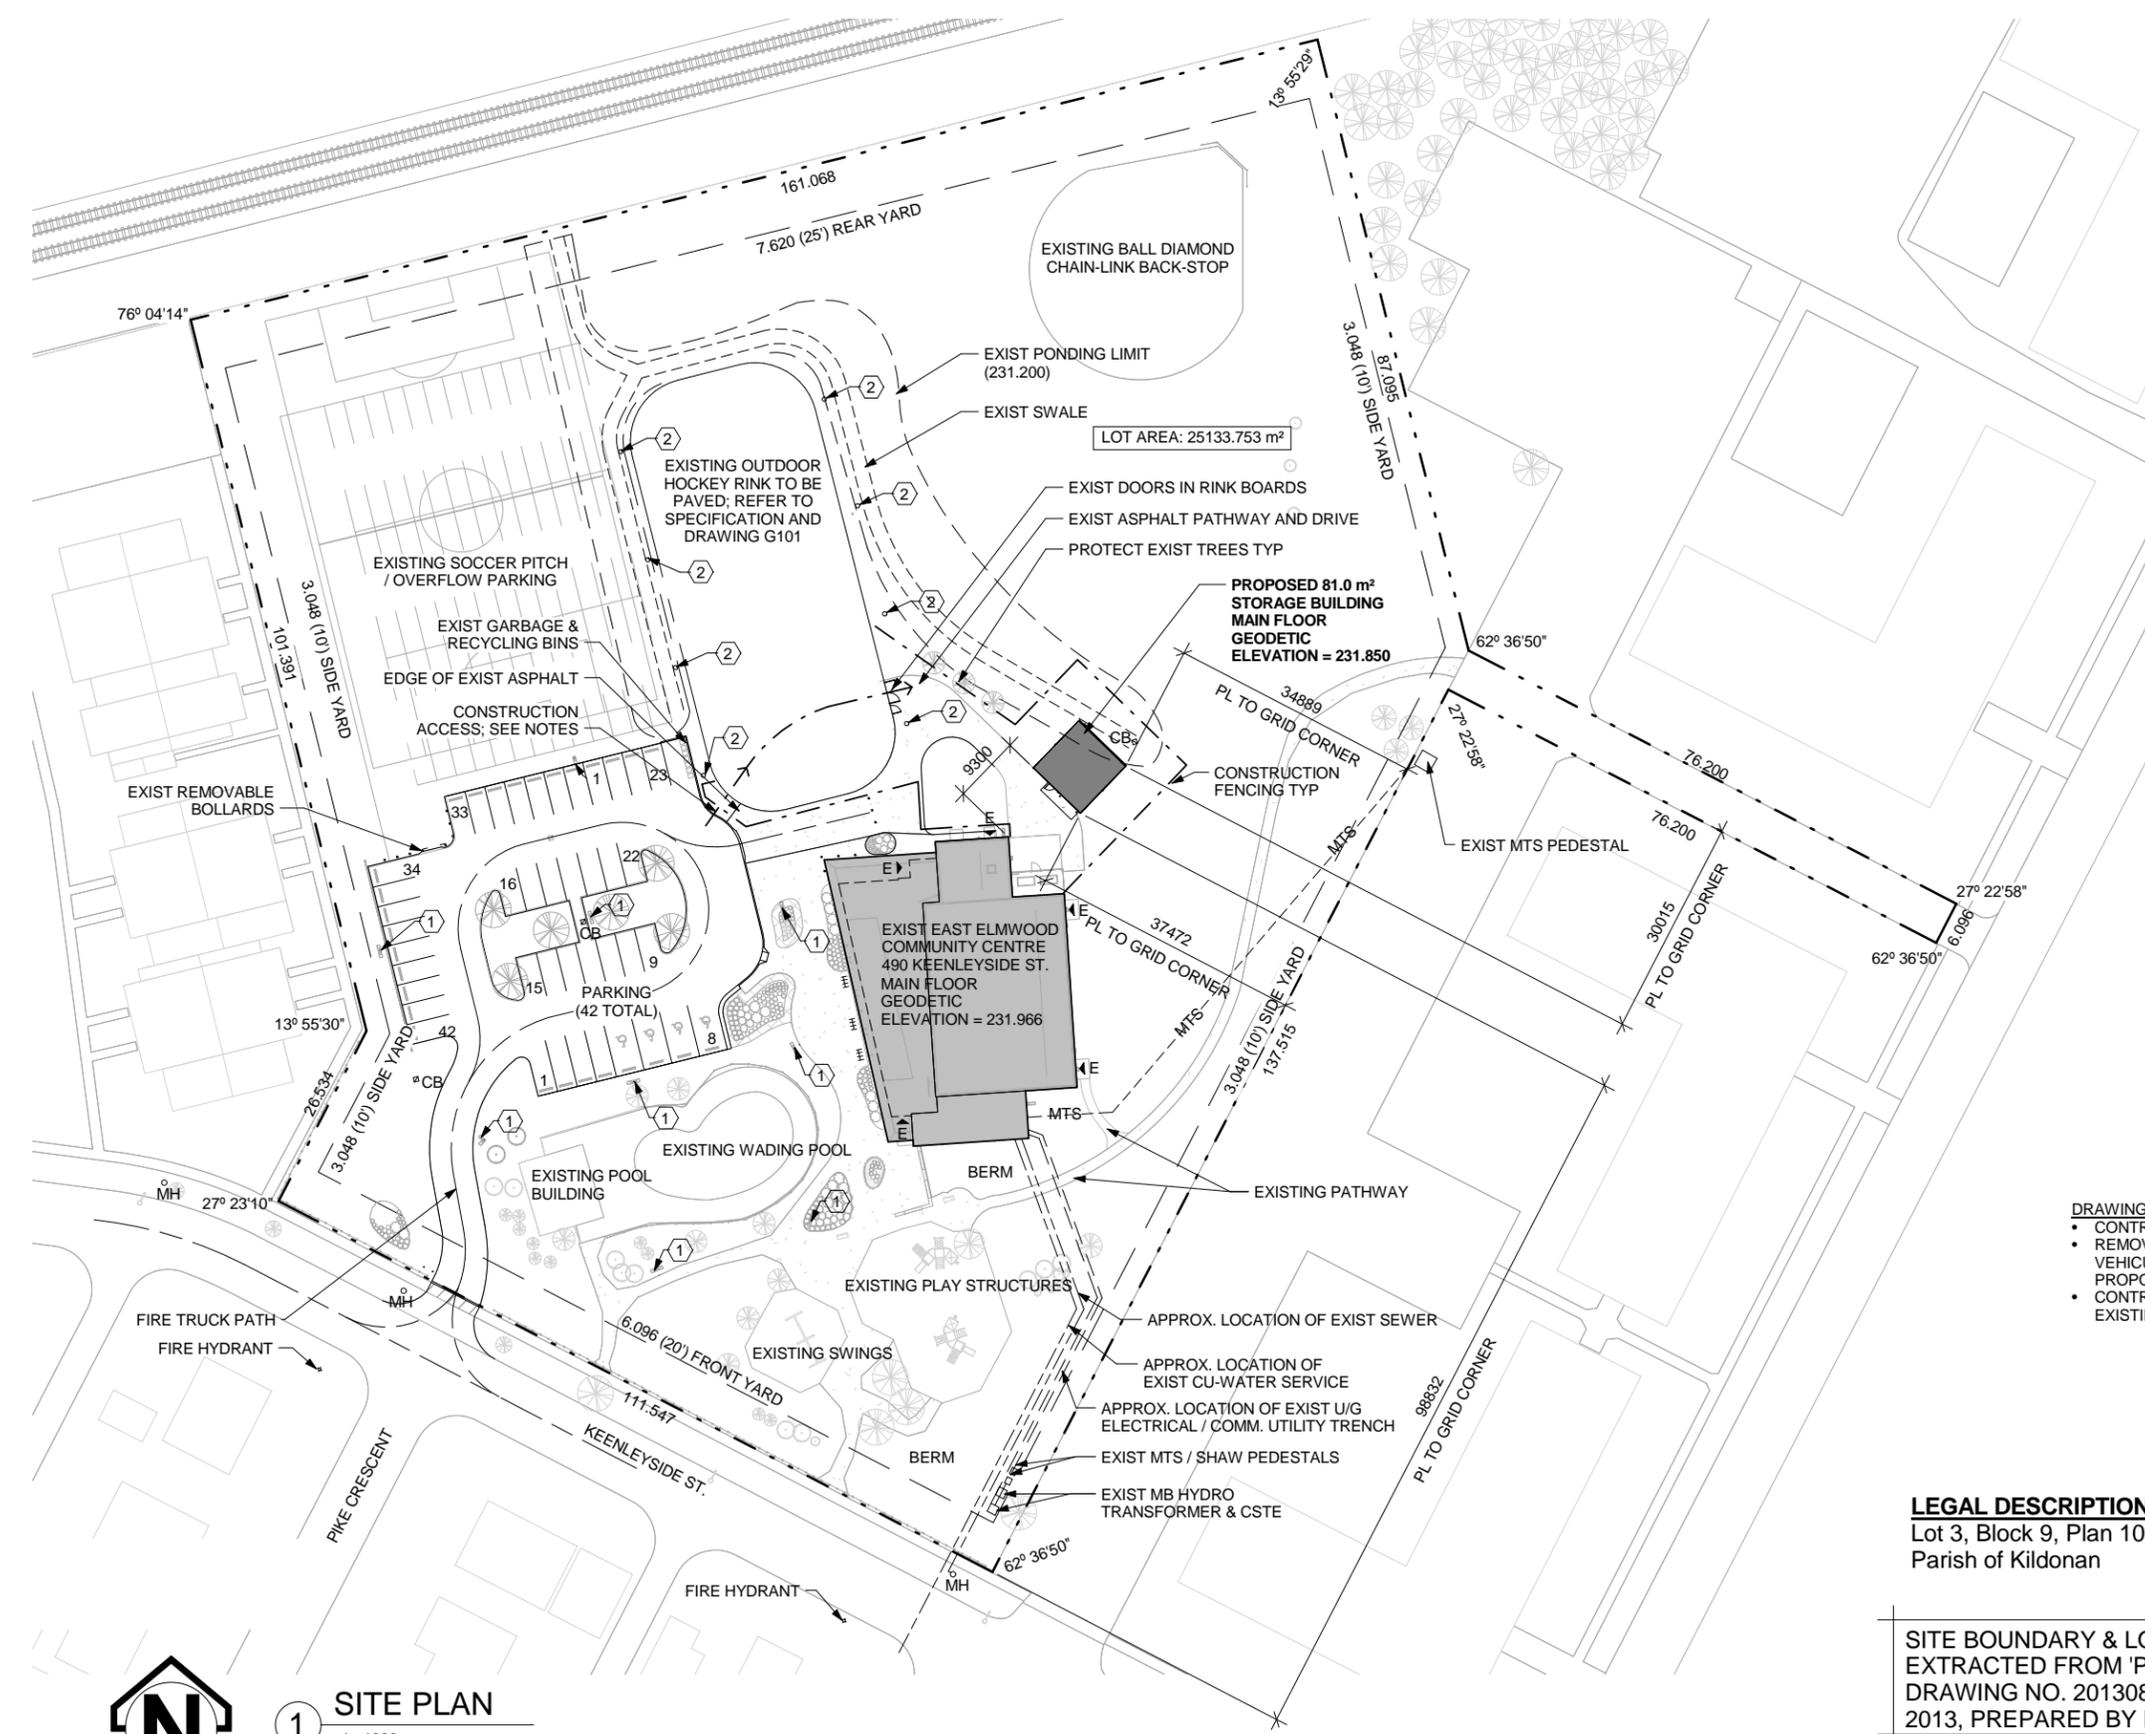

- DRAWING NOTES:**
- CONSTRUCTION ACCESS AS INDICATED
  - REMOVE EXISTING RINK BOARDS AS REQUIRED FOR VEHICULAR ACCESS ACROSS EXISTING RINK TO PROPOSED STORAGE BUILDING LOCATION
  - CONTRACTOR TO REPLACE AND MAKE GOOD EXISTING RINK BOARD
- GENERAL NOTES:**
- RESOD AREAS DISTURBED BY CONSTRUCTION TO MEET EXISTING
  - REPAIR ALL EXISTING SURFACES DISTURBED BY CONSTRUCTION
  - MAINTAIN ACCESS TO EXISTING BUILDING EXITS AND INDICATED

**LEGAL DESCRIPTION:**  
 Lot 3, Block 9, Plan 10195 WLTO in RL 92 to 97,  
 Parish of Kildonan

SITE BOUNDARY & LOCATION INFORMATION  
 EXTRACTED FROM 'PARTIAL SITE PLAN', SURVEY  
 DRAWING NO. 201308199, DATED AUGUST 23,  
 2013, PREPARED BY PHILLIPS & STEVENS.



**1 SITE PLAN**  
 1 : 1000