


**NOTES:**

1. THE CONTRACTOR SHALL OBTAIN ALL NECESSARY PERMITS, PAY ALL NECESSARY FEES AND GIVE ALL NECESSARY NOTICES.
2. FENCE AND POSTS AROUND TENNIS COURTS TO BE STRAIGHTENED AND REPAIRED TO SATISFACTION OF CONTRACT ADMINISTRATOR.
3. CONTRACTOR SHALL TAKE PRECAUTIONARY STEPS TO PROTECT EXISTING TREES WITHIN THE LIMITS OF ACTIVITIES AS OUTLINED IN THE SPECIFICATIONS
4. CONTRACTOR TO CONFIRM THE LOCATION OF ALL UTILITIES/SERVICES IN THE FIELD PRIOR TO CONSTRUCTION THROUGHOUT THE PROJECT.
5. THE CONTRACTOR SHALL MAINTAIN ONE SET OF PLANS ON SITE IN WHICH THE CONTRACTOR SHALL CLEARLY NOTE ALL AS-BUILT INFORMATION AS THE PROJECT PROGRESSES
6. PLEXIPAVE SURFACING AND COLOR LINE PAINTING SHALL BE APPLIED IN ADHERENCE TO MANUFACTURERS DIRECTIONS AND SPECIFICATIONS.
7. RESTORATION OF THE SITE TO EQUAL OR BETTER CONDITION TO BE COMPLETED IMMEDIATELY FOLLOWING CONSTRUCTION ACTIVITIES AT CONTRACTORS EXPENSE.
8. ANY DAMAGES TO COMMUNITY CENTER PROPERTY, INCLUDING PARKING LOT, ACCESS AND LANDSCAPING SHALL BE REPAIRED AT CONTRACTORS EXPENSE.

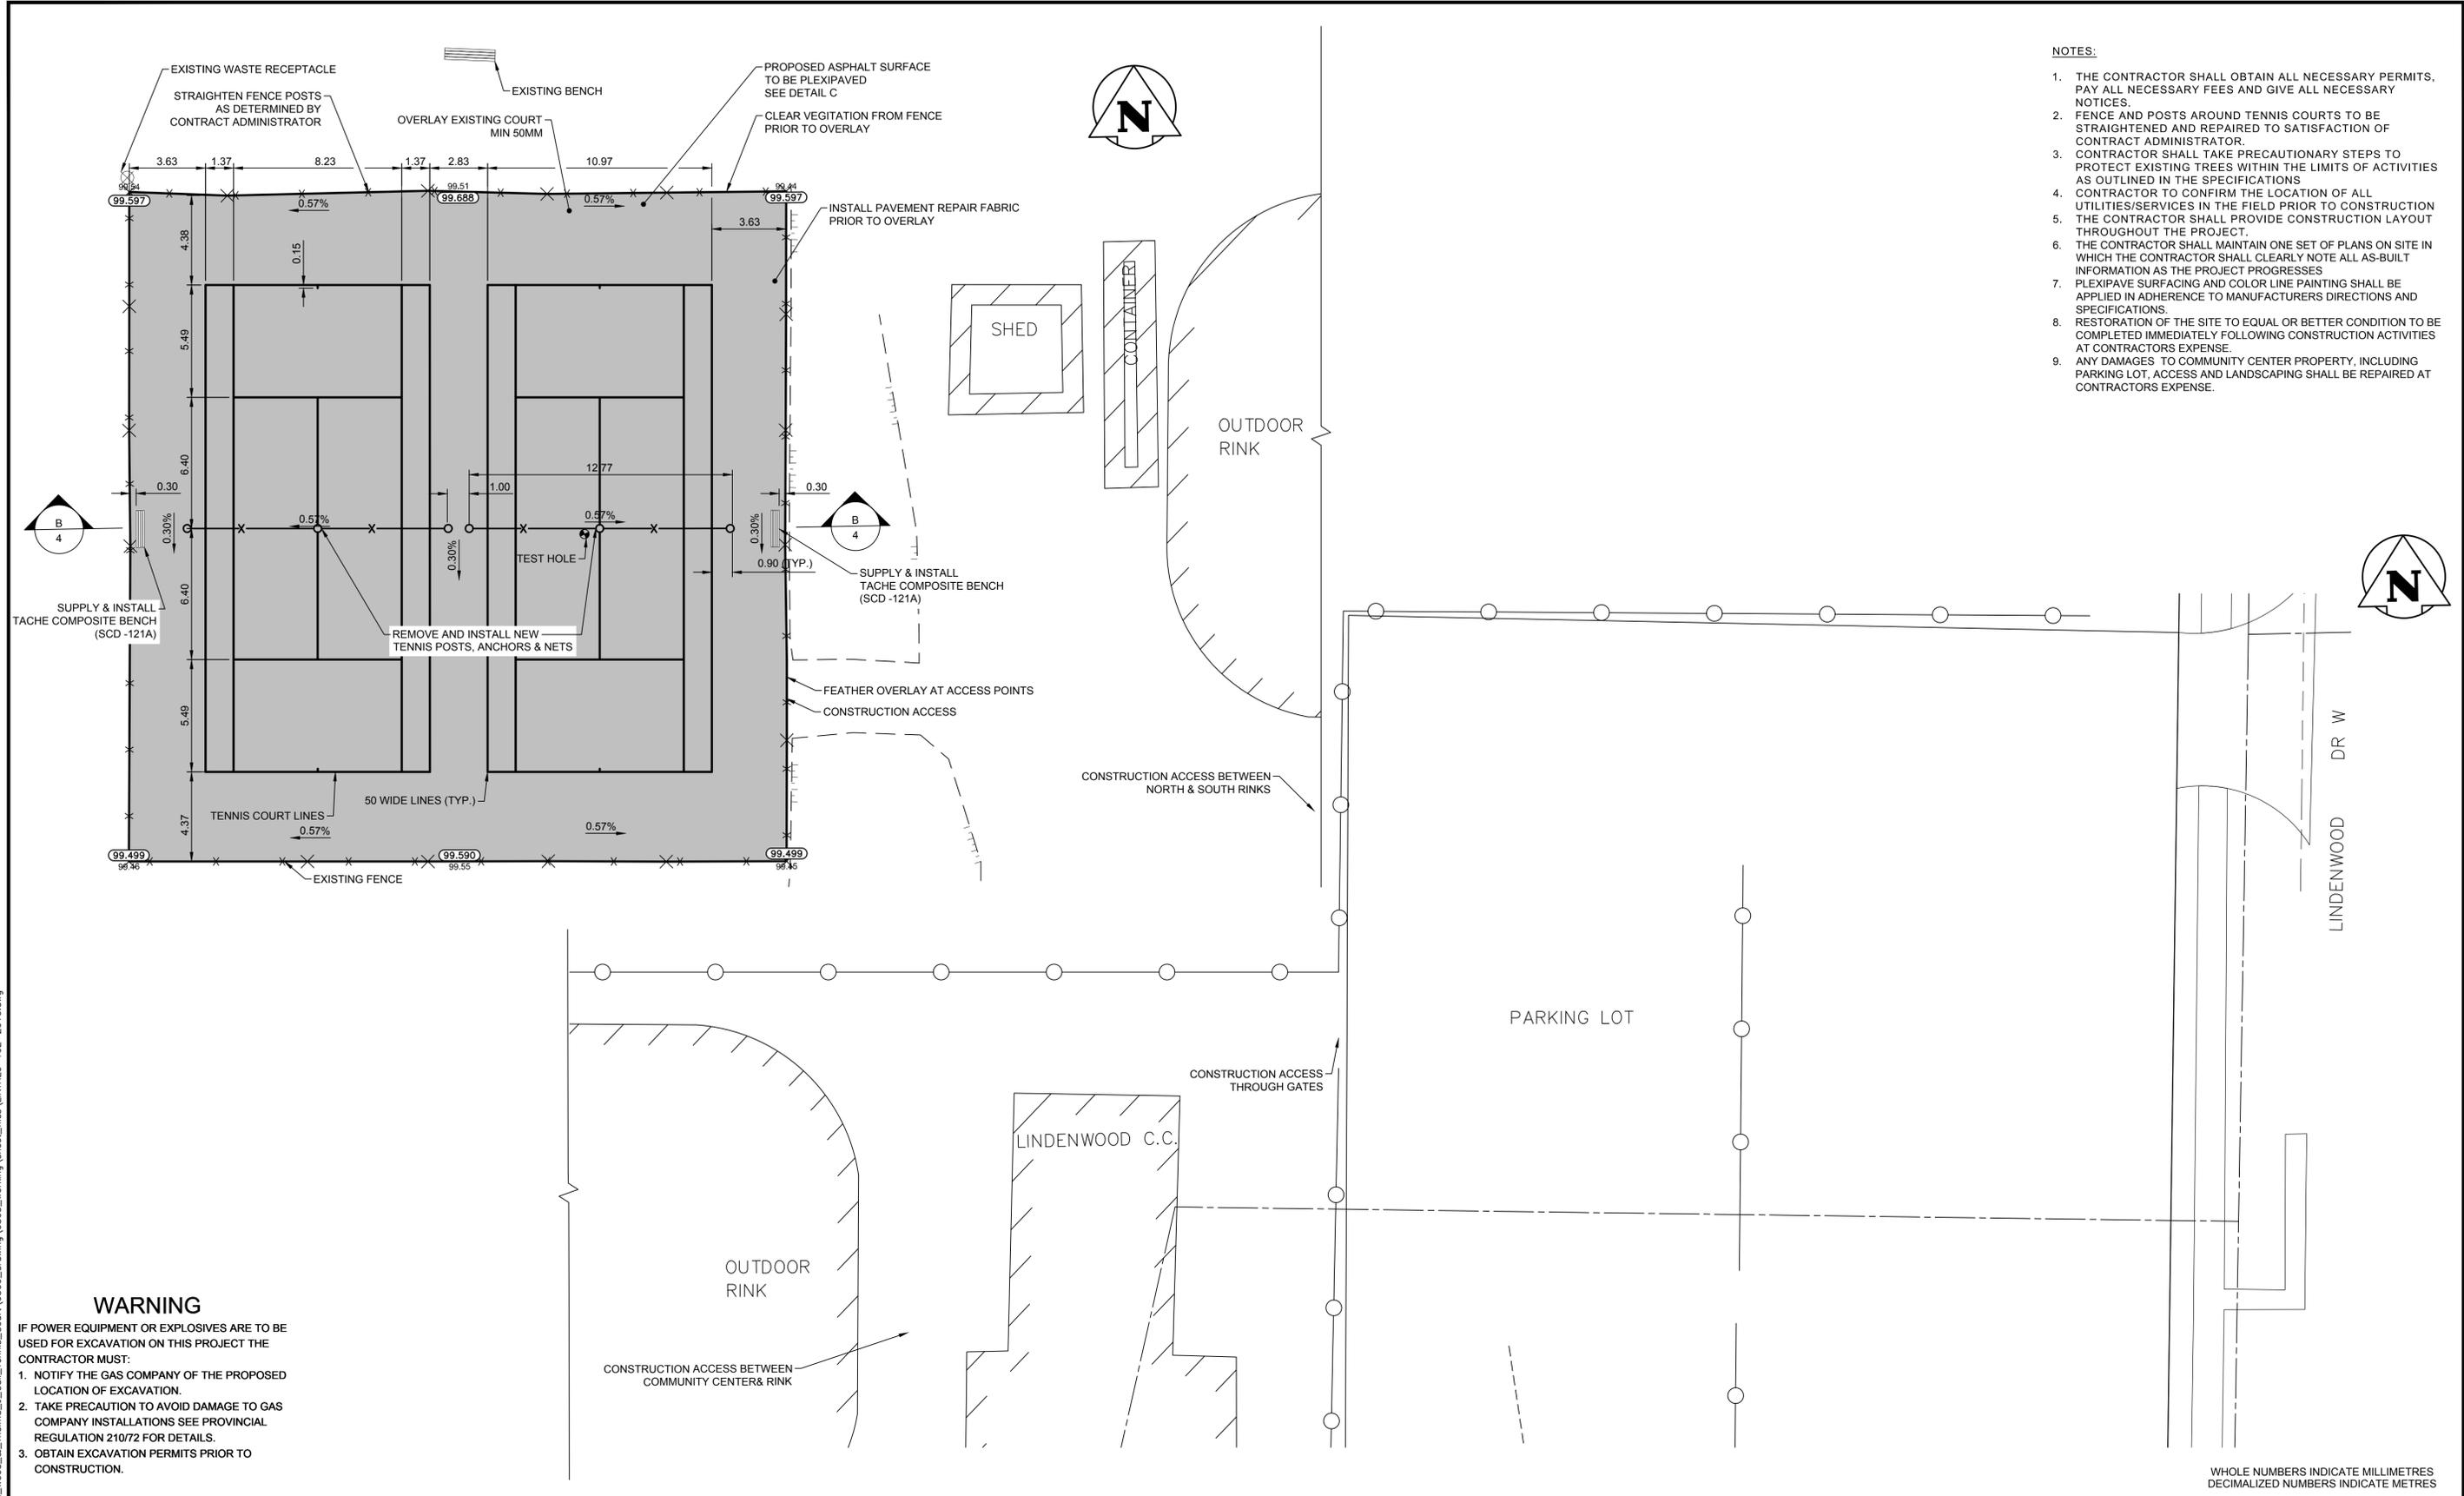

**WARNING**

IF POWER EQUIPMENT OR EXPLOSIVES ARE TO BE USED FOR EXCAVATION ON THIS PROJECT THE CONTRACTOR MUST:

1. NOTIFY THE GAS COMPANY OF THE PROPOSED LOCATION OF EXCAVATION.
2. TAKE PRECAUTION TO AVOID DAMAGE TO GAS COMPANY INSTALLATIONS SEE PROVINCIAL REGULATION 210/72 FOR DETAILS.
3. OBTAIN EXCAVATION PERMITS PRIOR TO CONSTRUCTION.

WHOLE NUMBERS INDICATE MILLIMETRES  
DECIMALIZED NUMBERS INDICATE METRES

150 mm WM	WATERMAIN	150 mm WM	HYDRO	150 mm WM	FENCE
300 mm LDS	LAND DRAINAGE SEWER	300 mm LDS	GRANULAR	300 mm LDS	WATERMAIN
250 mm WWS	WASTE WATER SEWER	250 mm WWS	LIMIT OF ASPHALT	300 mm LDS	HYDRANT
○	MANHOLE	●	CURB RENEWAL	300 mm LDS	VALVE
□	CATCH BASIN	■	ASPHALT	300 mm LDS	SEWER
△	CURB INLET	▲	ELEVATIONS	300 mm LDS	SOUTH/EAST R
☆	HYDRO POLES	⊕	PROPERTY LINE	300 mm LDS	NORTH/WEST R
∞	LAMP STANDARD	⊙	SURVEY BAR	300 mm LDS	∅ PROFILE
∞	GAS	⊙	CURB STOP	300 mm LDS	SOUTH/EAST GUTTER
∞	LEGEND - PLAN	∞	RAMP CURB	300 mm LDS	NORTH/WEST GUTTER
∞	LEGEND - PLAN	∞	LEGEND - PLAN	∞	LEGEND - PROFILE
∞	LEGEND - PLAN	∞	LEGEND - PLAN	∞	LEGEND - PROFILE

UNDERGROUND STRUCTURES	
SUPV. U/G STRUCTURES COMMITTEE	DATE
NOTE: LOCATION OF UNDERGROUND STRUCTURES AS SHOWN ARE BASED ON THE BEST INFORMATION AVAILABLE, BUT NO GUARANTEE IS GIVEN THAT ALL EXISTING UTILITIES ARE SHOWN OR THAT THE GIVEN LOCATIONS ARE EXACT. CONFIRMATION OF EXISTENCE AND EXACT LOCATION OF ALL SERVICES MUST BE OBTAINED FROM THE INDIVIDUAL UTILITIES BEFORE PROCEEDING WITH CONSTRUCTION.	

B.M. MARK IN S. RINK, NW COR.	ELEV. 100.000
DESIGNED BY	PRD
CHECKED BY	CRH
DRAWN BY	PRD
APPROVED BY	RGZ
HOR. SCALE:	1 : 150
VERTICAL:	1 : 15
RELEASED FOR CONSTRUCTION	DATE
DATE	16/07/27
NO. REVISIONS	YYMMDD BY

URBAN DESIGN DIVISION PARKS PLANNING & DEVELOPMENT	
DESIGNED BY	PRD
CHECKED BY	CRH
DRAWN BY	PRD
APPROVED BY	RGZ
HOR. SCALE:	1 : 150
VERTICAL:	1 : 15
RELEASED FOR CONSTRUCTION	DATE
DATE	16/07/27

PROFESSIONAL'S SEAL

**PRELIMINARY**

NOT FOR CONSTRUCTION

CONSULTANT PROJECT NUMBER  
N/A

**THE CITY OF WINNIPEG**  
PLANNING, PROPERTY & DEVELOPMENT DEPARTMENT

2016 PARKS  
CAPITAL PROGRAM

LINDEN WOODS TENNIS COURTS  
HORIZONTAL GEOMETRY & GRADING PLAN  
ADJACENT TO LINDEN WOODS COMMUNITY CENTER

BID OPPORTUNITY NUMBER  
688-2016

SHEET 3 OF 5

CITY DRAWING NUMBER  
L.26-E

V:\Design\Projects\2016\_10\_Linden\_Wood\_&\_Theima\_J\_Coll\_Tennis\_Court\0300\_drawing\sheet\_files\LINHEC-102-2016.dwg