



1 VESTIBULE WALL SECTIONS
1/2" = 1'-0"

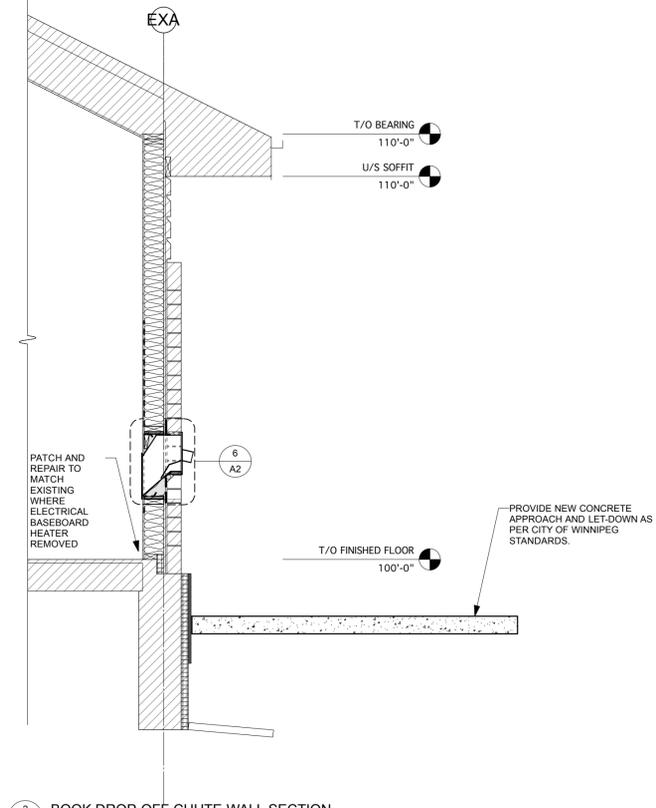


2 BOOK DROP-OFF CHUTE WALL SECTION
1/2" = 1'-0"
EXISTING BUILDING INFO SHOWN FOR GENERAL REFERENCE ONLY. CONTRACTOR TO VERIFY EXISTING CONDITIONS ON-SITE.


EXISTING BUILDING INFO SHOWN FOR GENERAL REFERENCE ONLY. CONTRACTOR TO VERIFY EXISTING CONDITIONS ON-SITE.

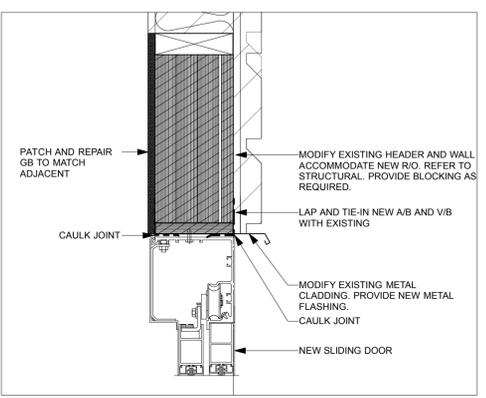


3 ENLARGED DETAIL
2" = 1'-0"

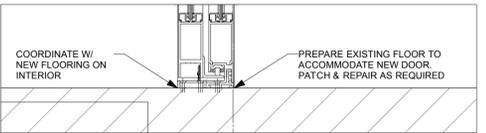


4 ENLARGED DETAIL
2" = 1'-0"

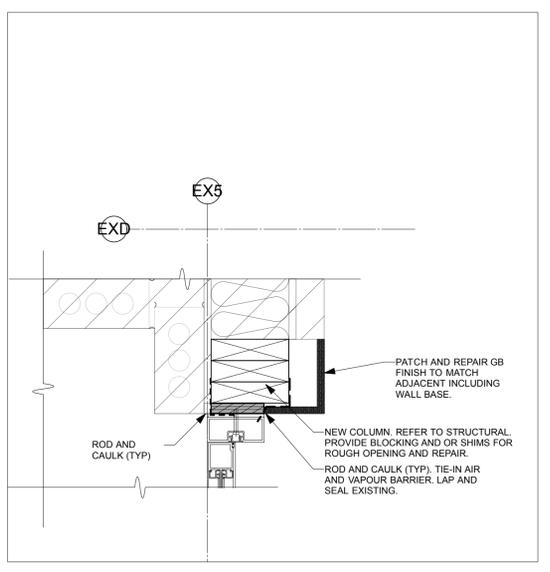


5 ENLARGED PLAN DETAIL
2" = 1'-0"

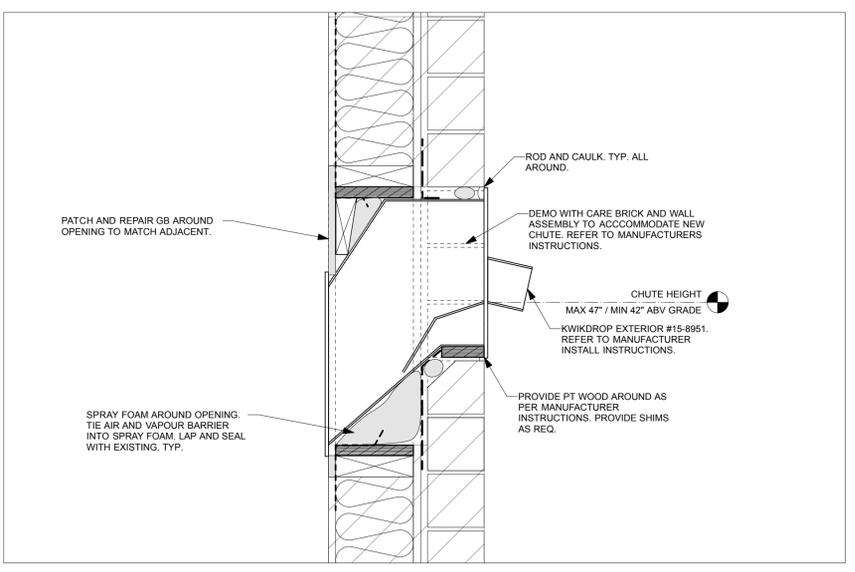


6 ENLARGED BOOK CHUTE DETAIL
2" = 1'-0"

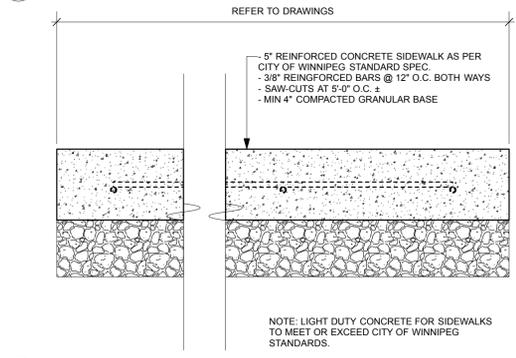


7 TYPICAL LIGHT DUTY CONCRETE DETAIL
2" = 1'-0"

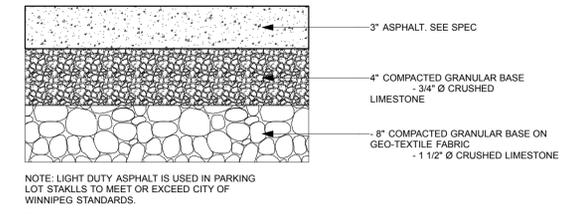

8 TYPICAL LIGHT DUTY ASPHALT DETAIL
2" = 1'-0"

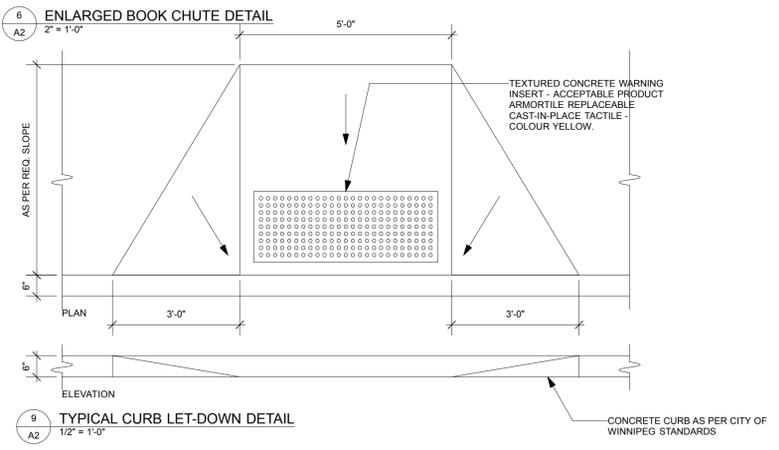

9 TYPICAL CURB LET-DOWN DETAIL
1/2" = 1'-0"

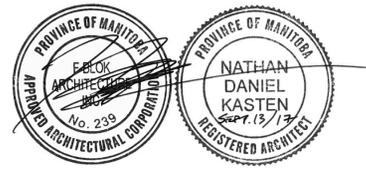

SCOPE OF WORK UNDER ARCHITECTURAL SEAL IS FOR SCOPE SHOWN ON ON SHEETS A1 AND A2 ONLY.

NO.	DATE	DESCRIPTION	BY
01	SEPT. 13, 2017	FOR CONSTRUCTION	NK

DRAWN BY
PRINTING DATE

DRAWINGS & SPECIFICATIONS, AS INSTRUMENTS OF SERVICES ARE THE PROPERTY OF SYNERGY INTERIOR DESIGN INC., THE COPYRIGHT IN THE SAME BEING RESERVED TO THEM. NO REPRODUCTION MAY BE MADE WITHOUT THE PERMISSION OF SYNERGY INTERIOR DESIGN INC. ALL PRINTS TO BE RETURNED. THE CONTRACTOR IS TO VERIFY DIMENSIONS & DATA NOTED HEREIN WITH CONDITIONS THE SITE & IS HELD RESPONSIBLE FOR REPORTING ANY DISCREPANCY TO THE DESIGNER FOR ADJUSTMENT.

I.D.
SYNERGY INTERIOR DESIGN INC
13 Rosewarne. Avenue WINNIPEG, MB Canada R2M 0V8
204 233 9159
malvine@synergyinteriors.com
DATE JULY 2017 SCALE AS SHOWN REVISIONS
DRAWN BY CHECKED BY
PEMBINA TRAILS LIBRARY RENOVATIONS