


Drawing Title: **REMOVABLE STEEL BOLLARD**
Drawing No: **SCD-105C**

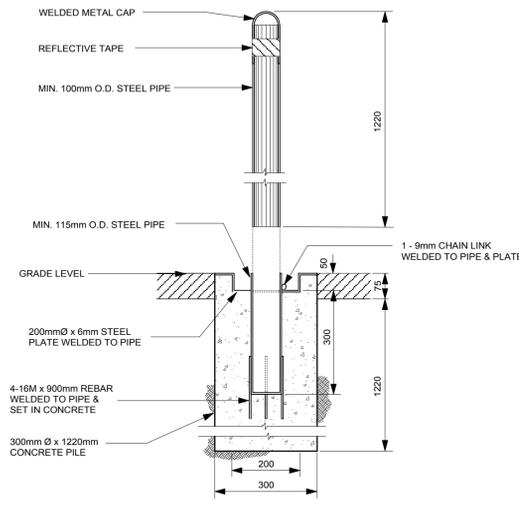

REMOVABLE STEEL BOLLARD

NOTE:
PRIMED WITH RUSTOLEUM No. 769. PAINT WITH SAPOLIN BLACK WROUGHT FINISH
ALL DIMENSIONS IN MILLIMETRES


DIMENSIONS SHOWN ARE IN MILLIMETRES UNLESS OTHERWISE SPECIFIED

REVISION: 2
DATE: December 20, 2012
SCALE: N.T.S.
DRAWN BY: SP


The City of Winnipeg
Planning, Property and Development Department
Planning and Land Use Division
Unit 15 - 30 Fort Street, Winnipeg, MB, R3C 4X5
Winnipeg

Drawing Title: **TACHE BENCH COMPOSITE WITH ARMS**
Drawing No: **SCD-121A**

MATERIALS
COMPOSITE SLATS:
- 88mm x 88mm COMPOSITE BOARDS
- CEDAR TONE FINISH
METAL OPTIONS:
- **BLACK POWDERCOATED** - (Metal suitably cleaned to remove any grease, wax etc. for proper paint bonding to occur. Base coat Zinc rich primer. Baked with a final thickness of paint between 5 - 8 mil - Product # 52501085
- **GALVANIZED** - Product # 52501086GLV

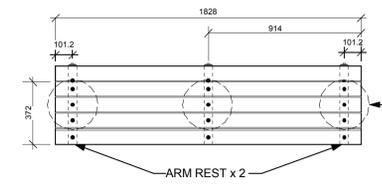

PLAN VIEW

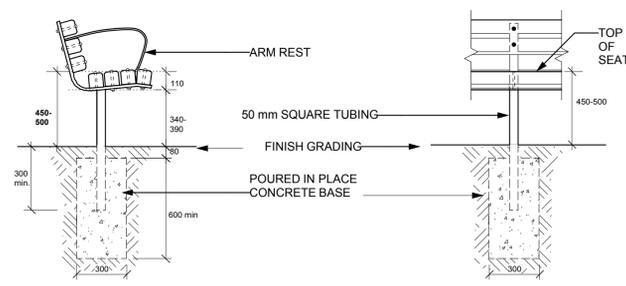

SIDE ELEVATION

FRONT ELEVATION


DIMENSIONS SHOWN ARE IN MILLIMETRES UNLESS OTHERWISE SPECIFIED

REVISION: 2
DATE: December 20, 2012
SCALE: N.T.S.
DRAWN BY: SP


The City of Winnipeg
Planning, Property and Development Department
Planning and Land Use Division
Unit 15 - 30 Fort Street, Winnipeg, MB, R3C 4X5
Winnipeg

Drawing Title: **TACHE BACKLESS BENCH COMPOSITE WITH ARMS**
Drawing No: **SCD-121C**

MATERIALS
COMPOSITE SLATS:
- 88mm x 88mm COMPOSITE BOARDS
- CEDAR TONE FINISH
METAL OPTIONS:
- **BLACK POWDERCOATED** - (Metal suitably cleaned to remove any grease, wax etc. for proper paint bonding to occur. Base coat Zinc rich primer. Baked with a final thickness of paint between 5 - 8 mil - Product # 52501086
- **GALVANIZED** - Product # 52501086GLV

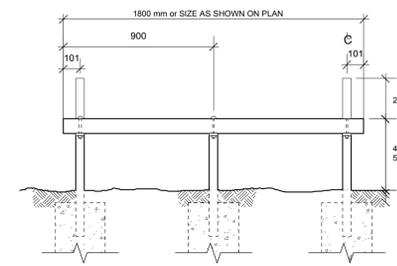

FRONT ELEVATION

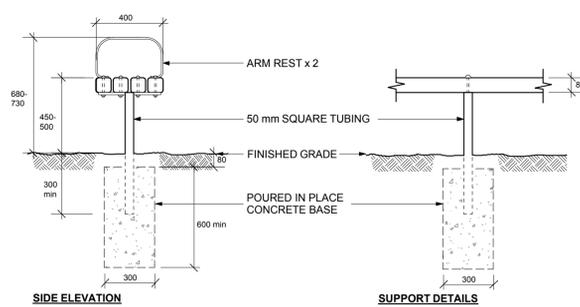

SIDE ELEVATION

SUPPORT DETAILS


DIMENSIONS SHOWN ARE IN MILLIMETRES UNLESS OTHERWISE SPECIFIED

REVISION: 2
DATE: December 20, 2012
SCALE: N.T.S.
DRAWN BY: SP


The City of Winnipeg
Planning, Property and Development Department
Planning and Land Use Division
Unit 15 - 30 Fort Street, Winnipeg, MB, R3C 4X5
Winnipeg

Drawing Title: **TACHE STYLE WHEELCHAIR METAL FRAME PICNIC TABLE**
Drawing No: **SCD-122A**

MATERIALS
WOOD SLATS:
- VERTICAL GRAIN CLEAR SITKA SPRUCE OR CLEAR CEDAR
- FINISH - SIKKENS CETOL No. 078 NATURAL or PAINTED FINISH: GREEN WALNUT, CEDAR OR GREY (AS SPECIFIED)
METAL LEG OPTIONS:
- **BLACK POWDERCOATED** - (Metal suitably cleaned to remove any grease, wax etc. for proper paint bonding to occur. Base coat Zinc rich primer. Baked with a final thickness of paint between 5 - 8 mil or
- **GALVANIZED**

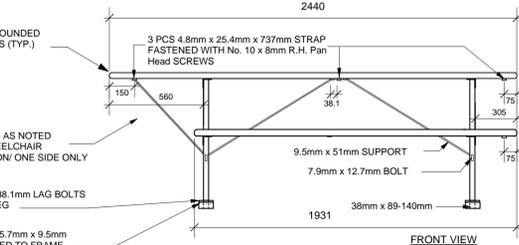

FRONT VIEW

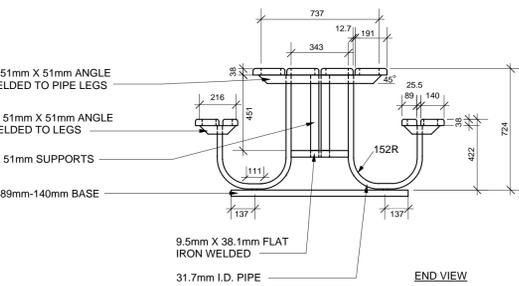

END VIEW


NOTE:
ALL TABLE TOP AND SEAT BOARDS TO BE FASTENED TO ANGLE IRONS WITH 8mm CARRIAGE BOLTS SECURED WITH WASHER AND NUT.

DIMENSIONS SHOWN ARE IN MILLIMETRES UNLESS OTHERWISE SPECIFIED


REVISION: 1
DATE: January 12, 2012
SCALE: N.T.S.
DRAWN BY: SP

The City of Winnipeg
Planning, Property and Development Department
Parks, Waterways & Community Initiatives Division
Unit 15 - 30 Fort Street, Winnipeg, MB, R3C 4X5
Winnipeg

Drawing Title: **ACCESSIBLE BENCH NODE & PICNIC TABLE LAYOUT**
Drawing No: **SCD-136A**

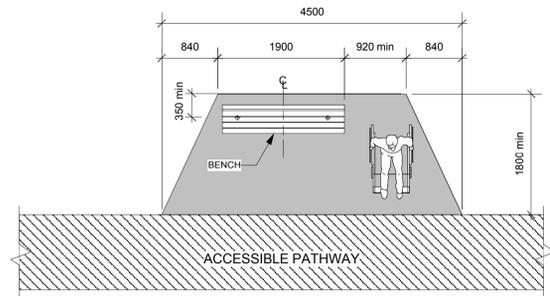

ACCESSIBLE BENCH NODE DETAIL
NTS

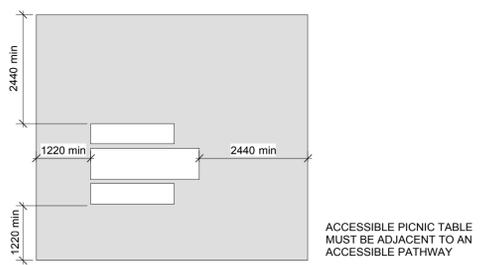

PLAN VIEW OF PICNIC TABLE ON GRAVEL BASE
NTS

DIMENSIONS SHOWN ARE IN MILLIMETRES UNLESS OTHERWISE SPECIFIED

REVISION: 2
DATE: December 20, 2012
SCALE: N.T.S.
DRAWN BY: SP

The City of Winnipeg
Planning, Property and Development Department
Planning and Land Use Division
Unit 15 - 30 Fort Street, Winnipeg, MB, R3C 4X5
Winnipeg

- This drawing shall not be used for construction unless signed and sealed by Landscape Architect.
- Variations and modifications to the work shown will not be allowed without prior written consent of Landscape Architect.
- Drawing and Specifications, as instruments of service, are the property of the Landscape Architect. The copyright is reserved in the name of the Landscape Architect. No reproduction may be made without the prior written consent of the Landscape Architect.
- Contractors/bidders are hereby granted a limited licence to reproduce these drawings for the purposes of bidding. Such reproductions are not to be used for construction.

No.	Date	Issue Notes
B	17-5-2	Issued for RFP
A	17-4-17	90% Review

Project Title: **Valley Gardens Community Centre**
Spray Pad
218 Antrim Rd.
Winnipeg, Mb

Drawing Title: **Applicable Standard City Details A**

Drawing No.