
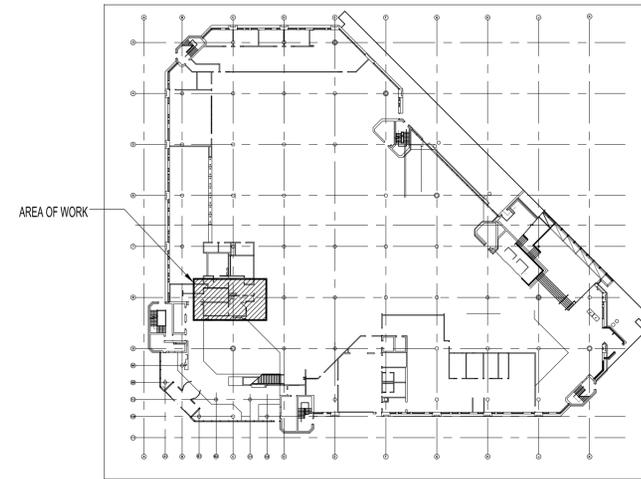


PARTIAL MAIN FLOOR - RENOVATION PLAN  
SCALE: 1/4" = 1'-0"

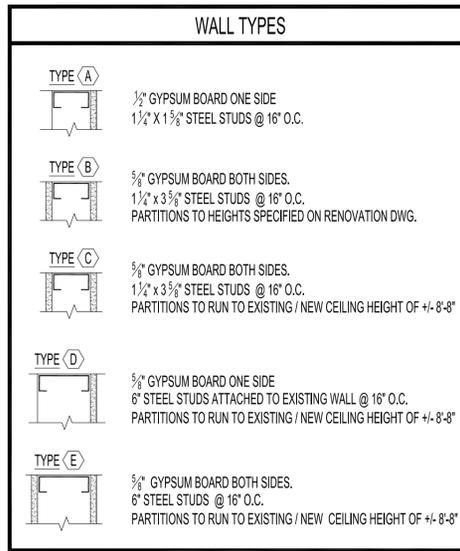

KEY PLAN  
SCALE: N.T.S.

**NOTES :**

**NOTES AND ACCESSORIES**

STANDARDS OF MATERIAL AND QUALITY OF CONSTRUCTION TO MEET AWMAC STANDARDS.

PROVIDE SHOP DRAWINGS.

ALL DIMENSIONED & NOTED WASHROOM ACCESSORIES & FIXTURES ARE TYPICAL FOR ALL WASHROOM ELEVATIONS UNLESS NOTED OTHERWISE.

ALL ACCESSORIES, PLUMBING FIXTURES IN BARRIER FREE WASHROOMS TO BE INSTALLED TO THE LATEST MANITOBA BUILDING CODE STANDARDS FOR BARRIER-FREE ACCESS & THE 2006 CITY OF WINNIPEG ACCESSIBILITY DESIGN STANDARDS.

PROVIDE WOOD BLOCKING SUPPORTS FOR ALL NEW BATHROOM ACCESSORIES IN NEW & EXISTING WALLS.


PROVIDE WOOD BLOCKING SUPPORTS, METAL ANCHORS FOR ALL NEW LAVATORIES IN EXISTING WALLS. PATCH WALLS AS REQUIRED & PREPARE FOR PAINT.

**WASHROOM ACCESSORIES**


(1) PAPER TOWEL DISPENSER /WASTE RECEPTACLE B-369  
 (1) CLASSIC SERIES SOAP DISPENSER B-40  
 (1) CLASSIC SERIES DOUBLE TOILET TISSUE DISPENSER B-2740  
 (1) CONTURA SERIES SANITARY NAPKIN DISPOSAL B-270  
 (2) GRAB BARS -SERIES B-8806 x 30" (HORIZONTAL / VERTICAL)  
 (1) GRAB BARS -SERIES B-8806 x 24" (CENTERED ABOVE TANK)  
 (1) CLOTHES HOOK B-983 NOT MORE THAN 40" FROM FIN. FLOOR  
 (1) FRAMED MIRROR W/ ANGLED FRAME 24" x 60" B-290  
 (1) KOALA BABY CHANGE TABLES KB200-00 COLOUR 'GREY'  
 (1) ACCESS-ABLE DESIGNS DRESSING BENCH D-101

**RENOVATION NOTES:**


- 1 NEW WALLS AS INDICATED FOR NEW UNIVERSAL TOILET ROOM AND SECURITY ROOM. SEE WALL TYPES LEGEND FOR WALL TYPES CONSTRUCTION.
- 2 PROVIDE NEW VENEER WOOD GABLE END WITH HARDWOOD EDGES TO MATCH EXISTING.

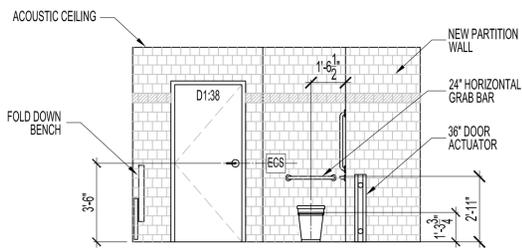


ELEVATION 'A' - UTR  
SCALE: 1/4" = 1'-0"

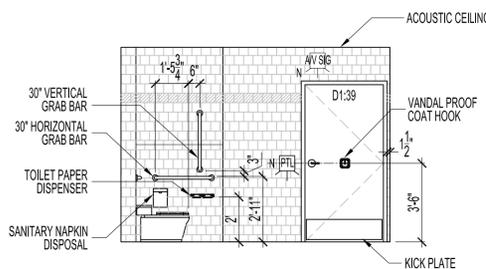


ELEVATION 'B' - UTR  
SCALE: 1/4" = 1'-0"

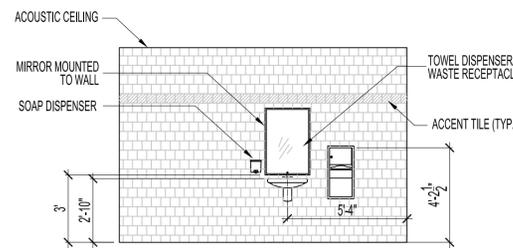


ELEVATION 'C' - UTR  
SCALE: 1/4" = 1'-0"

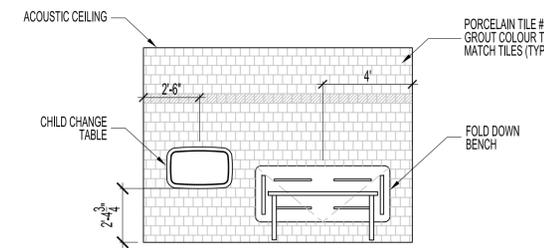


ELEVATION 'D' - UTR  
SCALE: 1/4" = 1'-0"

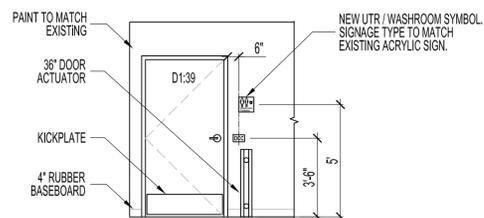


ELEVATION 'E' - ENTRANCE  
SCALE: 1/4" = 1'-0"

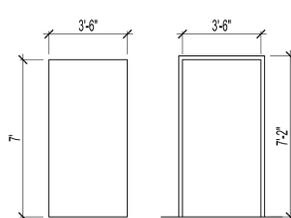

DOOR TYPE AND FRAME TYPE  
SCALE: 1/4" = 1'-0"

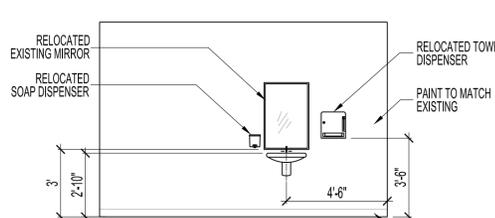

ELEVATION 'F' - SECURITY ROOM  
SCALE: 1/4" = 1'-0"

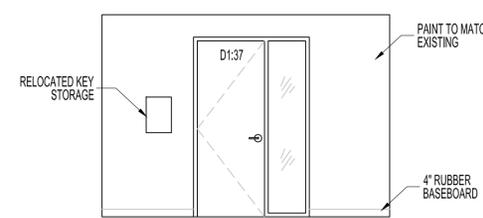

ELEVATION 'G' - SECURITY ROOM  
SCALE: 1/4" = 1'-0"

**DOOR, FRAME TYPE & HARDWARE GROUP**

3'-6" x 7'-0" x 1 3/4" HOLLOW METAL DOOR (PAINT FINISH) & PRESSED STEEL FRAME (PAINT FINISH) UNDER CUT DOOR 1" FROM BOTTOM

4 HINGES 5BB1HW 5" x 4 1/2" NRP 652  
 2 KICKPLATE 8400 S 10" x 40 1/2" B-CS 32D  
 1 FLOOR STOP GSH 218 C28D CGA  
 1 ELECTRIC STRIKE VON DUPRIN 6211FS, US32D  
 1 PUSH PLATE 4" x 16" WITH CYLINDER CUTOUT "PUSH" ENGRAVED, ROCKWOOD 70C-RKW-CFC  
 1 MORTISE LOCK, LEVER INSIDE & CYLINDER ONLY OUTSIDE, SARGENT 8200, CYLINDER WITH BEST CORE  
 1 AUTO DOOR OPERATOR, HORTON 4100  
 2 DOOR ACTUATOR, 36" PILLAR, WIKK


PREP TOP DOOR FRAME FOR ELECTRIC STRIKE & 1 1/2" DOOR CONTACT @ 6" FROM LATCH SIDE

**ROOM FINISH SCHEDULES**

ROOM NO.	ROOM NAME	FLOOR	BASEBOARD	NORTH WALL	SOUTH WALL	EAST WALL	WEST WALL	CEILING	CEILING HEIGHT	NOTES
1:39	UNIVERSAL TOILET ROOM	PC.T.#1	-	PC.T.#2	PC.T.#2	PC.T.#2	PC.T.#2	AC.T.	8'-0"	1, 2
1:37	SECURITY ROOM	-	4" R.BB. TO MATCH EXISTING	PAINT	PAINT	PAINT	PAINT	-	-	1, 2

- NOTE:**
1. SUPPLY & INSTALL NEW ALUMINUM TRANSITION STRIPS BETWEEN NEW PORCELAIN TILE & VINYL COMPOSITE TILE & EXISTING FLOORING. SUBMIT FULL SIZE TILE SAMPLES FOR APPROVAL.
  2. PATCH NEW WALLS AND PREPARE FOR PAINT.

**ABBREVIATIONS:** AC.T. - ACOUSTIC TILE PC.T. - PORCELAIN TILE  
 R.BB. - 4" RUBBER BASEBOARD V.C.T. - VINYL COMPOSITE TILE

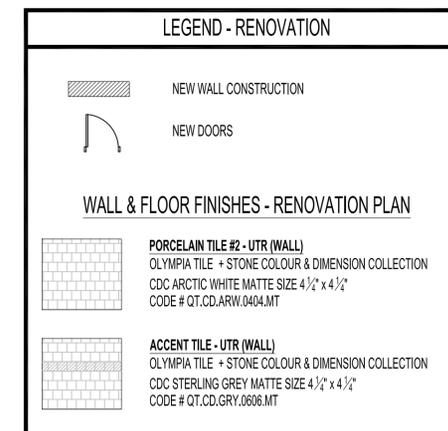

NO.	REVISION/DESCRIPTION	BY	DATE
0	ISSUED FOR CONSTRUCTION	EAG	OCT 19 2018



DRAWN BY: EAG, CHECKED BY: USER APPROVAL, APPROVED: 2018.08.01

CITY OF WINNIPEG  
 PLANNING, PROPERTY & DEVELOPMENT DEPARTMENT  
 CIVIC ACCOMMODATIONS DIVISION  
 300 - 65 GARRY ST. R3C 4K4

PROJECT: MILLENNIUM LIBRARY  
 UNIVERSAL TOILET ROOM DEVELOPMENT  
 251 DONALD STREET  
 SHEET TITLE: PARTIAL MAIN FLOOR RENOVATION PLAN

SCALE: AS SHOWN, PROJECT NO.: 2018-101, SHEET NO.: A2