




1 CIP Concrete and Wood Benches
G.043-13 Scale: 1:25

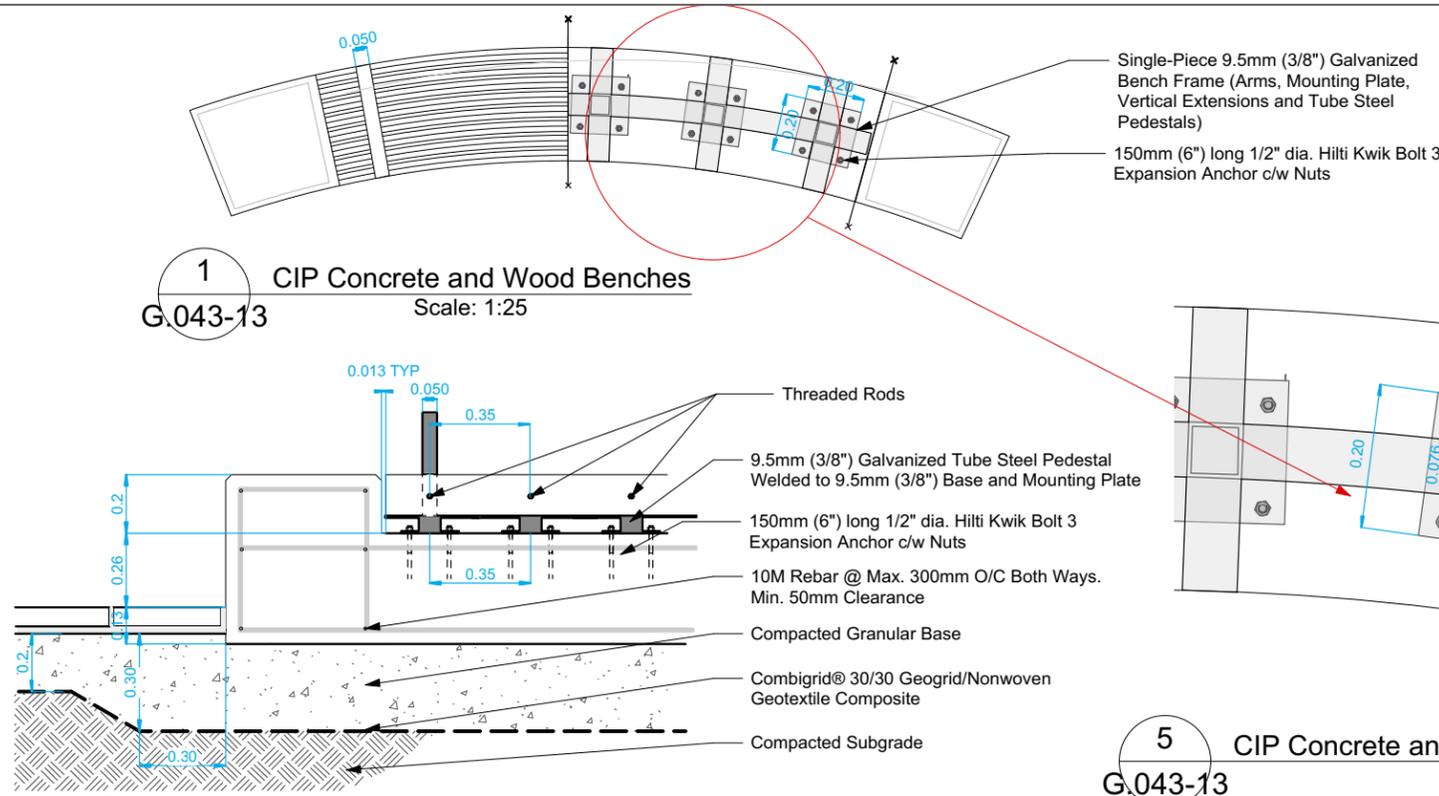


6 CIP Concrete Pad at Bench
G.043-13 Scale: 1:25

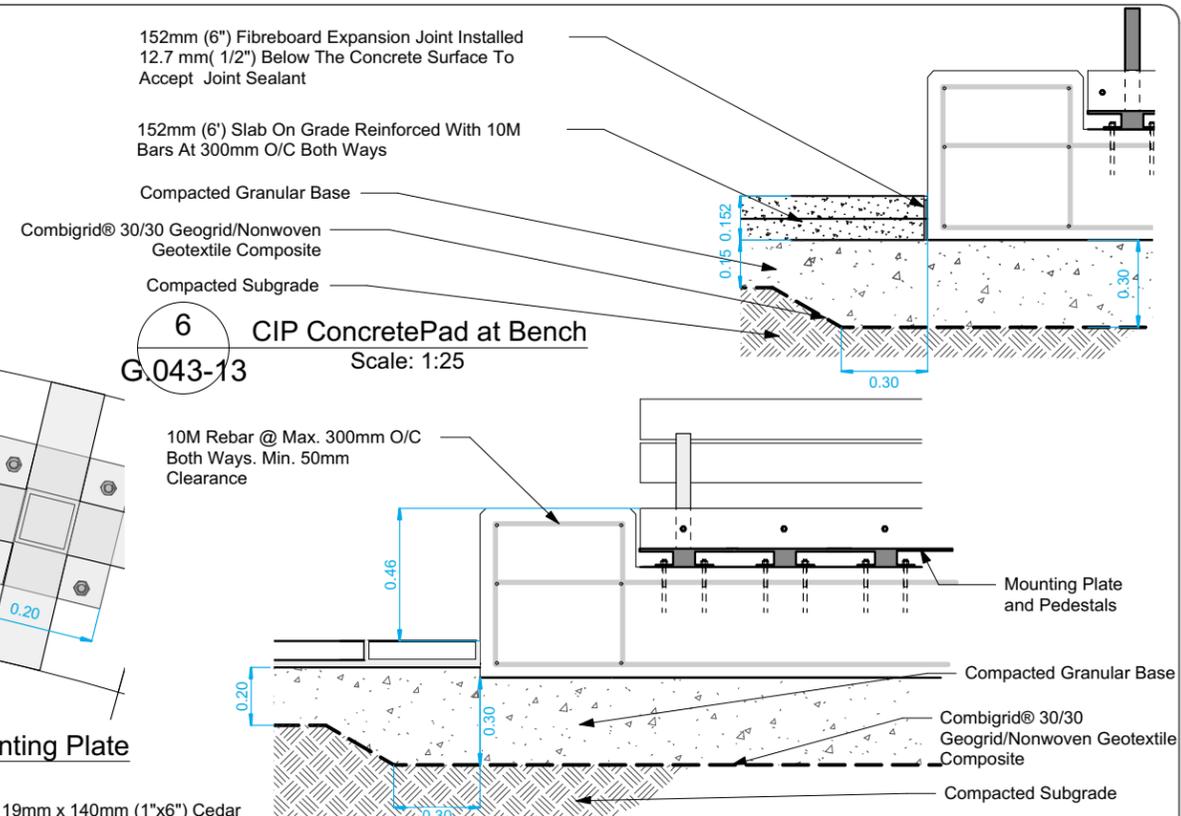


2 CIP Concrete and Wood Benches Front Elevation
G.043-13 Scale: 1:25

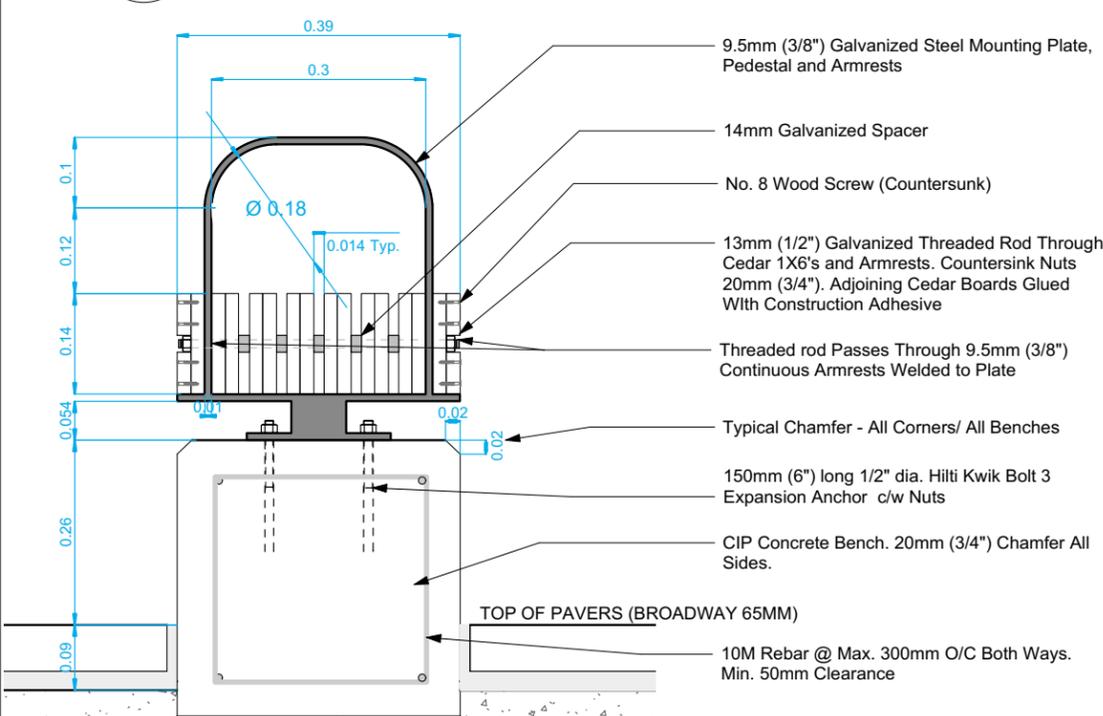


5 CIP Concrete and Wood Benches - Mounting Plate
G.043-13 Scale: 1:10

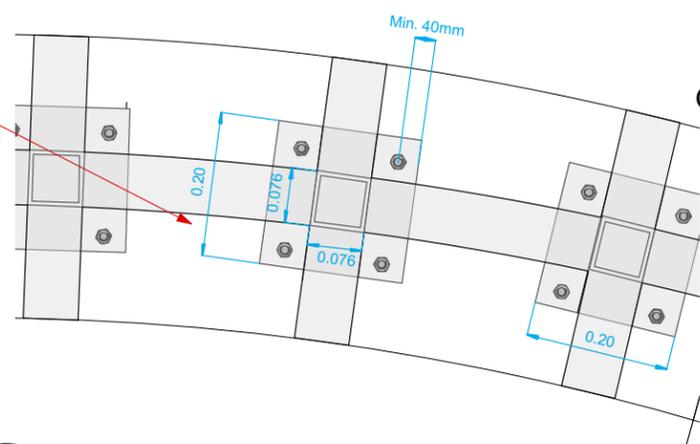


7 CIP Concrete and Wood Benches - Backed -Front Elevation
G.043-13 Scale: 1:25

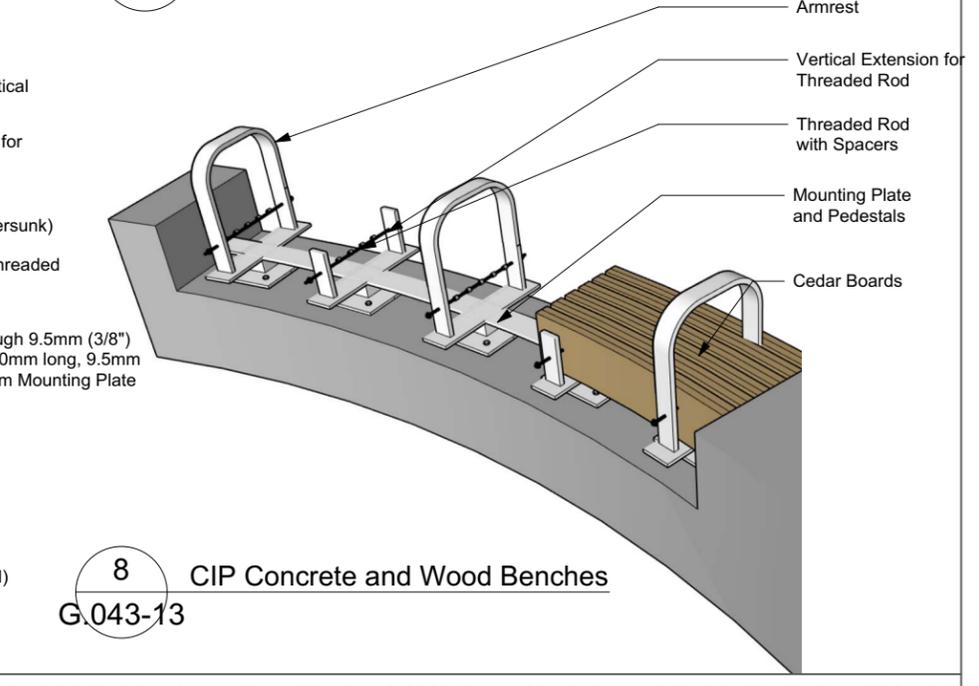

3 CIP Concrete and Wood Benches - Section at Armrest
G.043-13 Scale: 1:10

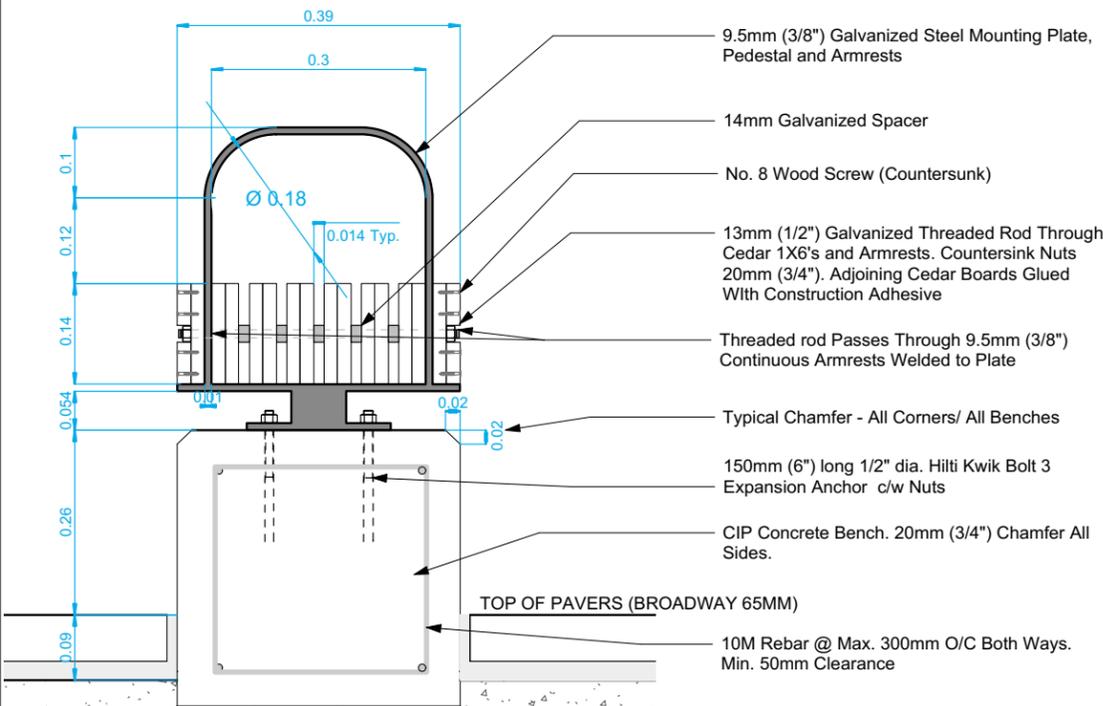

4 CIP Concrete and Wood Benches - Section
G.043-13 Scale: 1:10

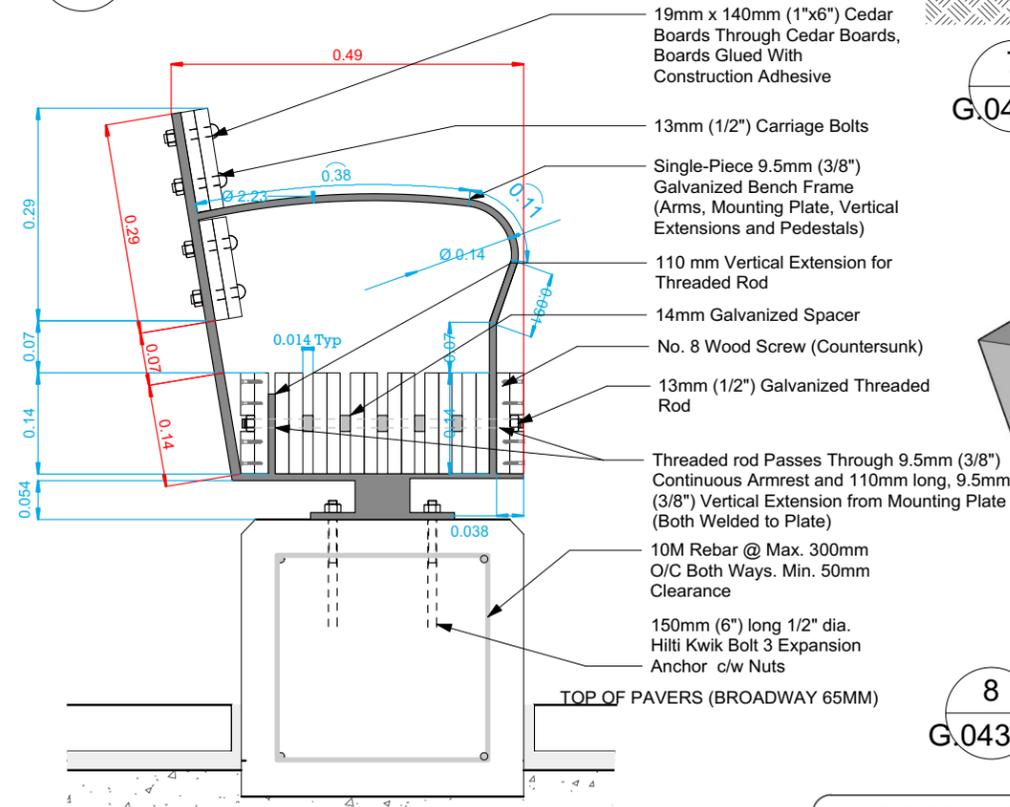

8 CIP Concrete and Wood Benches
G.043-13

CONTRACTOR TO CONFIRM ALL DIMENSIONS AND REPORT ANY DISCREPANCIES TO CONTRACT ADMINISTRATOR PRIOR TO CONSTRUCTION. LOCATION OF UNDERGROUND STRUCTURES AS SHOWN ARE BASED ON THE BEST INFORMATION AVAILABLE BUT NO GUARANTEE IS GIVEN THAT ALL EXISTING UTILITIES ARE SHOWN OR THAT THE GIVEN LOCATIONS ARE EXACT. CONFIRMATION OF EXISTENCE AND EXACT LOCATION OF ALL SERVICES MUST BE OBTAINED FROM THE INDIVIDUAL UTILITIES BEFORE PROCEEDING WITH CONSTRUCTION.

<p>THE CITY OF WINNIPEG Planning, Property and Development Department Planning and Land Use Division Unit 15 - 30 Fort Street, Winnipeg, MB, (R3C 4X5)</p>	DESIGNED BY	IL/IM	CHECKED BY		DRAWING TITLE		DRAWING NO.
	DRAWN BY	IL/IM	APPROVED BY		Gord Dong Park REDEVELOPMENT		G.043-13
	HORIZ. SCALE				Custom Concrete and Cedar Benches 1		
	DATE	April 2018			MANAGER, PLANNING AND LAND USE DIVISION	DATE	
					SITE ADDRESS	348 Pacific Avenue	BID OPPORTUNITY NO. 54-2018