


PRIVATE RESIDENCE




KENSINGTON STREET

LANE

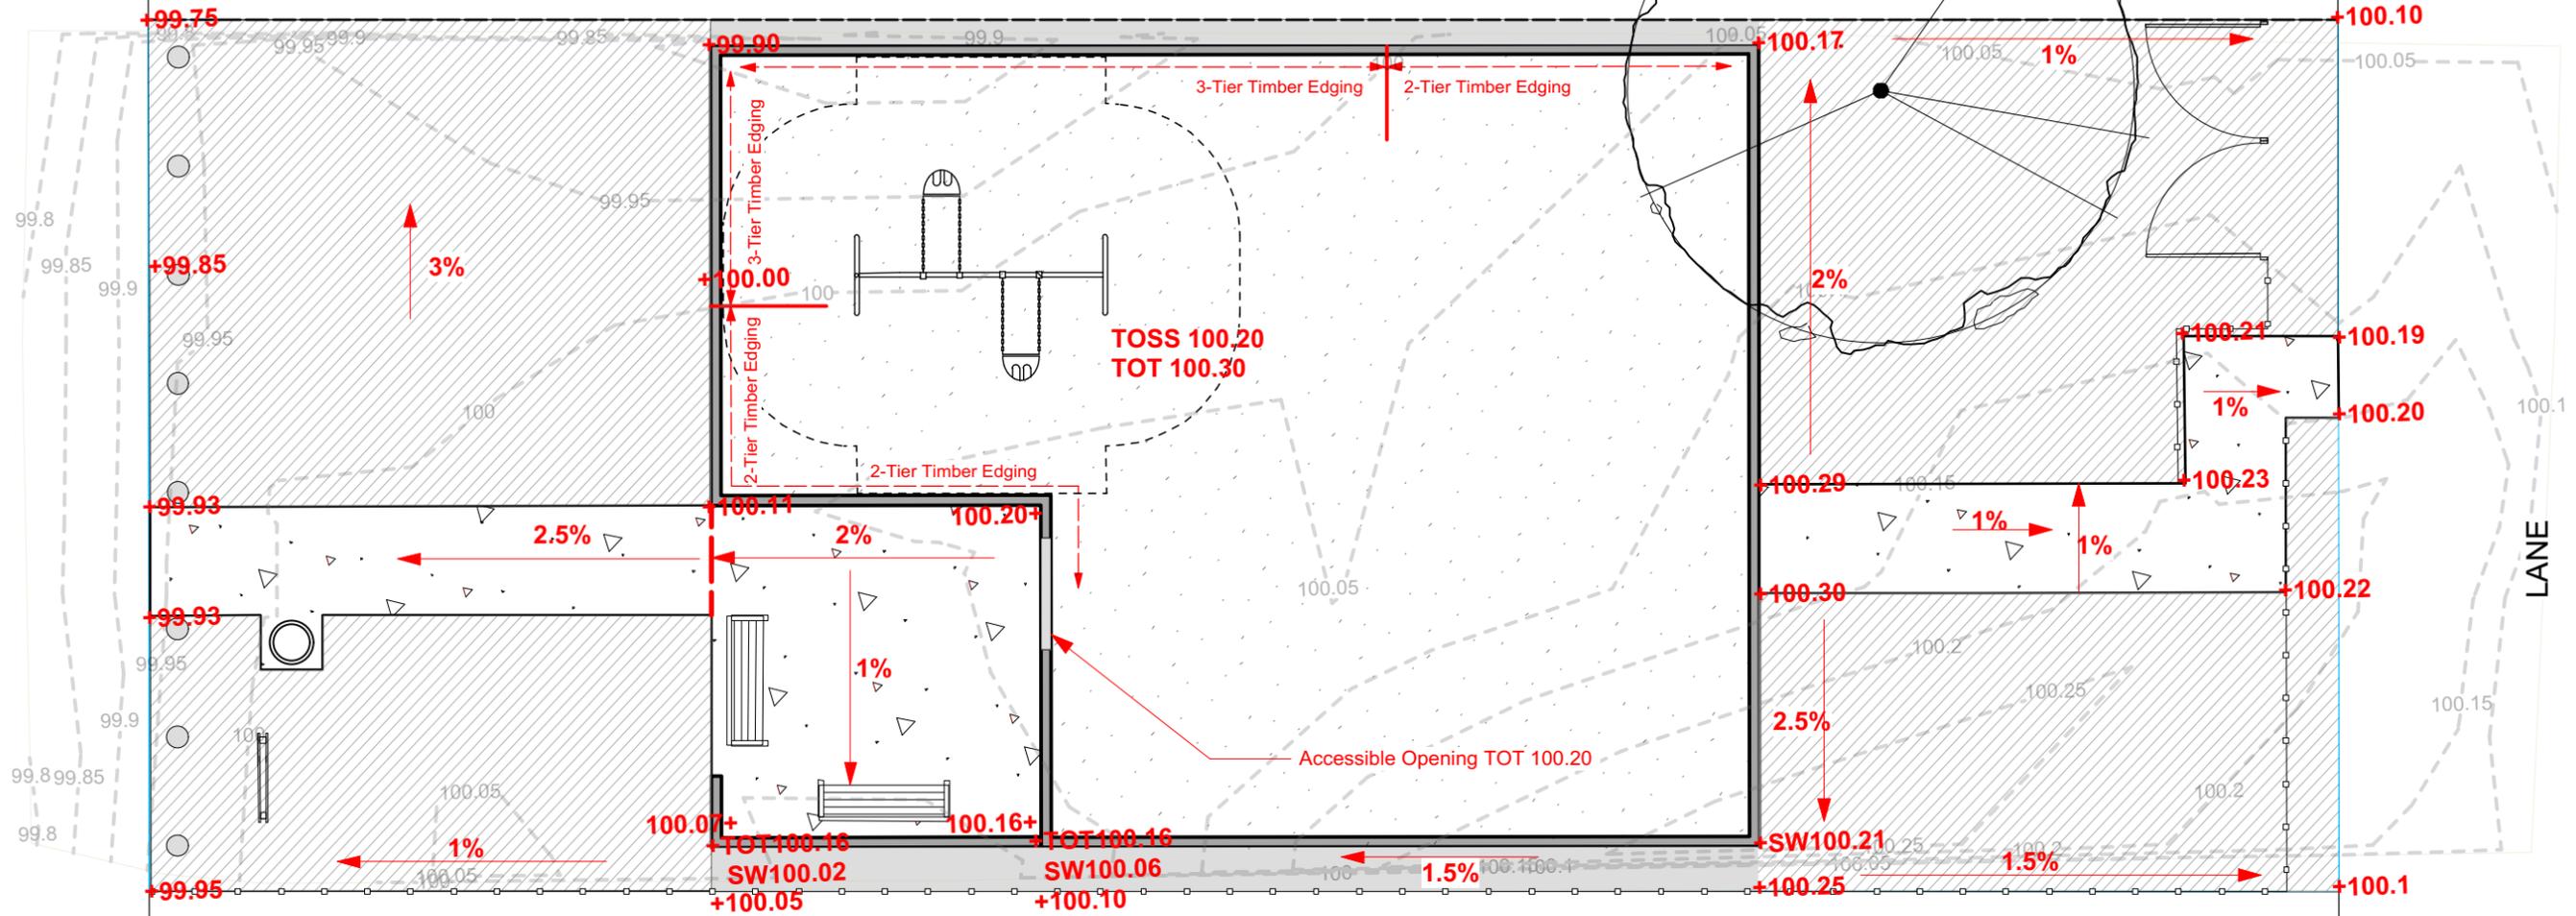

PRIVATE RESIDENCE

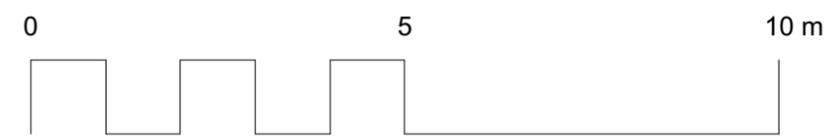

TOSS: Top of Safety Surface  
TOT: Top of Timbers  
SW: Elevation in Swale

CONTRACTOR TO CONFIRM ALL DIMENSIONS AND REPORT ANY DISCREPANCIES TO CONTRACT ADMINISTRATOR PRIOR TO CONSTRUCTION. LOCATION OF UNDERGROUND STRUCTURES AS SHOWN ARE BASED ON THE BEST INFORMATION AVAILABLE BUT NO GUARANTEE IS GIVEN THAT ALL EXISTING UTILITIES ARE SHOWN OR THAT THE GIVEN LOCATIONS ARE EXACT. CONFIRMATION OF EXISTENCE AND EXACT LOCATION OF ALL SERVICES MUST BE OBTAINED FROM THE INDIVIDUAL UTILITIES BEFORE PROCEEDING WITH CONSTRUCTION.



THE CITY OF WINNIPEG  
Planning, Property and Development Department  
Planning and Land Use Division  
Unit 15 - 30 Fort Street, Winnipeg, MB, (R3C 4X5)

DESIGNED BY	IM	CHECKED BY	
DRAWN BY	IM	APPROVED BY	
HORIZ. SCALE	1:100		
VERT. SCALE			
DATE	July 2018		
		MANAGER, PARK AND OPEN SPACES	DATE
		MANAGER, PLANNING AND LAND USE DIVISION	DATE

DRAWING TITLE  
**LUIGI D'OTTAVIO PLAYGROUND REDEVELOPMENT**

Grading Plan

SITE ADDRESS    371 Kensington Street

DRAWING NO.  
**K20-B5**

BID OPPORTUNITY NO.  
**652-2018**