



NOTES:

1. THE CONTRACTOR SHALL OBTAIN ALL NECESSARY PERMITS, PAY ALL NECESSARY FEES AND GIVE ALL NECESSARY NOTICES.
2. CONTRACTOR SHALL TAKE PRECAUTIONARY STEPS TO PROTECT EXISTING TREES WITHIN THE LIMITS OF ACTIVITIES AS OUTLINED IN THE SPECIFICATIONS
3. CONTRACTOR TO CONFIRM THE LOCATION OF ALL UTILITIES/SERVICES IN THE FIELD PRIOR TO CONSTRUCTION
4. THE CONTRACTOR SHALL PROVIDE CONSTRUCTION LAYOUT THROUGHOUT THE PROJECT.
5. THE CONTRACTOR SHALL MAINTAIN ONE SET OF PLANS ON SITE IN WHICH THE CONTRACTOR SHALL CLEARLY NOTE ALL AS-BUILT INFORMATION AS THE PROJECT PROGRESSES
6. RESTORATION OF THE SITE TO EQUAL OR BETTER CONDITION TO BE COMPLETED IMMEDIATELY FOLLOWING CONSTRUCTION ACTIVITIES AT CONTRACTORS EXPENSE.
7. CONTRACTOR SHALL HAND DIG TO EXPOSE EXISTING IRRIGATION LINE WITHIN PROPOSED WORK AREA

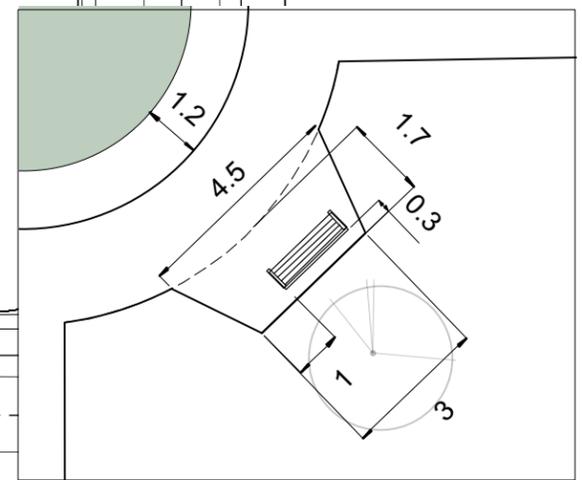

D1 - TYPICAL SEATING NODE DETAIL
SCALE 1:200

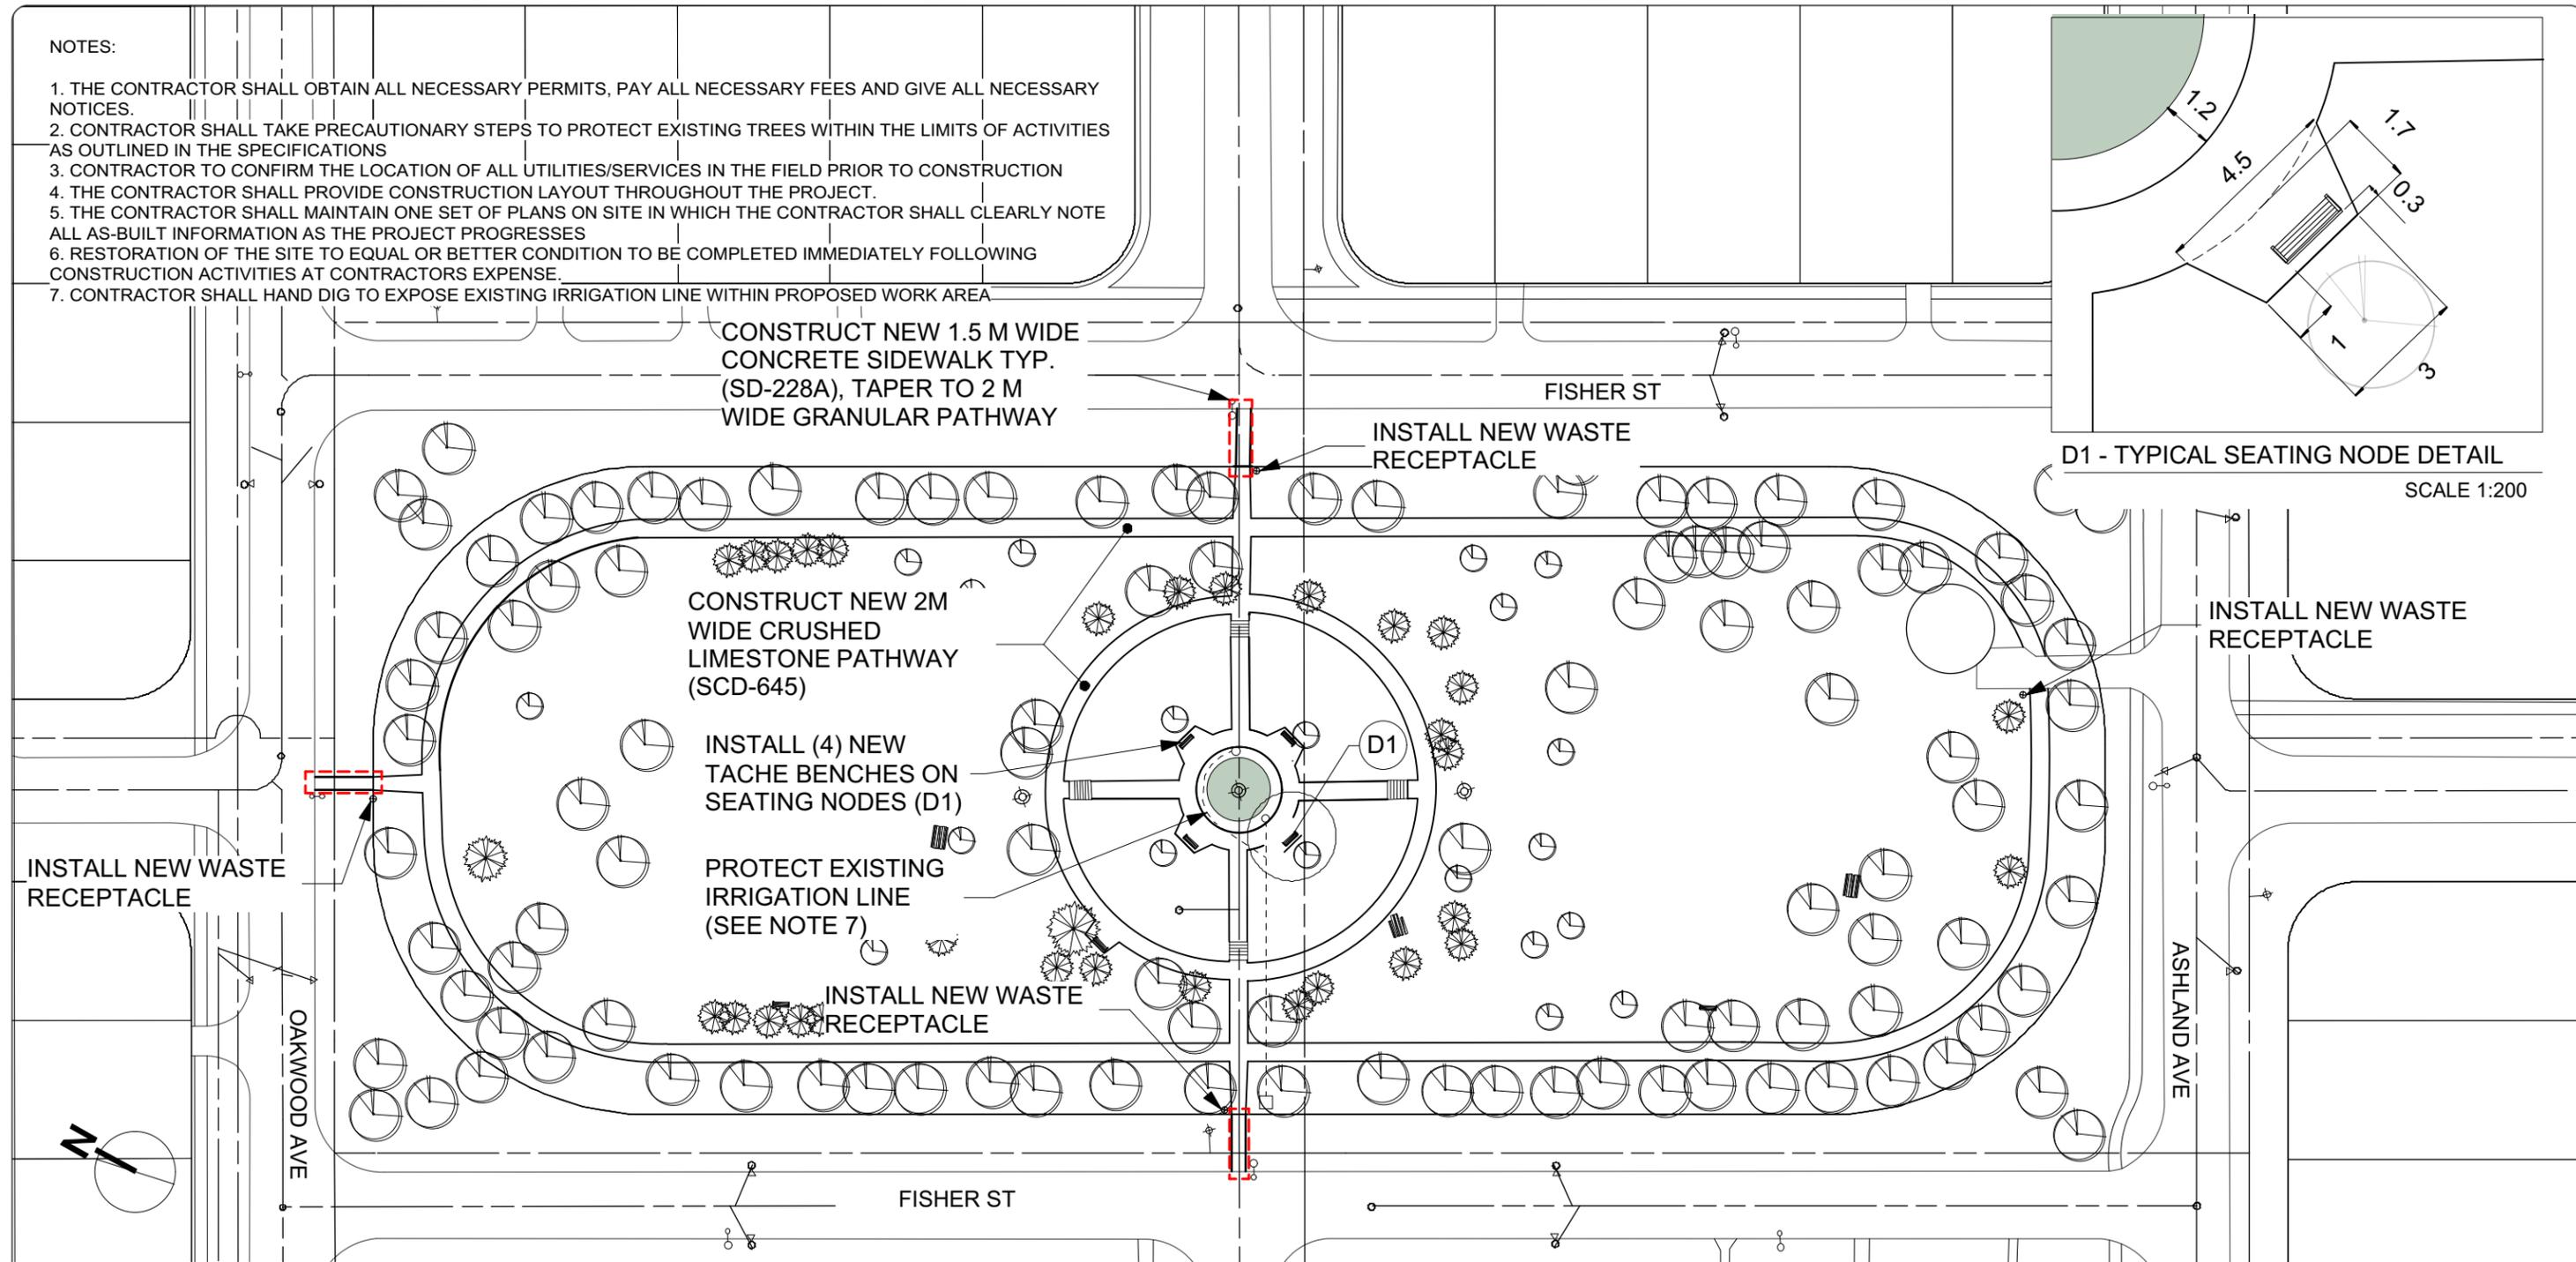

LEGEND

	CATCH BASIN & INLET		FIRE HYDRANT		EXISTING TREES		EXISTING STAIR CASE
	MANHOLE		STREET LIGHT		EXISTING PARK TABLE		PROPOSED PARK BENCH
	SEWER MAIN		EXISTING PARK BENCH		EXISTING PARK LIGHT		PROPOSED PARK WASTE RECEPTACLE
	WATER MAIN		EXISTING PARK WASTE RECEPTACLE		EXISTING PLANTING BED		

CONTRACTOR TO CONFIRM ALL DIMENSIONS AND REPORT ANY DISCREPANCIES TO CONTRACT ADMINISTRATOR PRIOR TO CONSTRUCTION. LOCATION OF UNDERGROUND STRUCTURES AS SHOWN ARE BASED ON THE BEST INFORMATION AVAILABLE BUT NO GUARANTEE IS GIVEN THAT ALL EXISTING UTILITIES ARE SHOWN OR THAT THE GIVEN LOCATIONS ARE EXACT. CONFIRMATION OF EXISTENCE AND EXACT LOCATION OF ALL SERVICES MUST BE OBTAINED FROM THE INDIVIDUAL UTILITIES BEFORE PROCEEDING WITH CONSTRUCTION.



THE CITY OF WINNIPEG
Planning, Property and Development Department
Planning and Land Use Division
Unit 15 - 30 Fort Street, Winnipeg, MB, (R3C 4X5)

DESIGNED BY	SR	CHECKED BY	
DRAWN BY	SR	APPROVED BY	
HORIZ. SCALE	1:700		
VERT. SCALE			
DATE	August 2018		

MANAGER, PARK AND OPEN SPACES	DATE
MANAGER, PLANNING AND LAND USE DIVISION	DATE

DRAWING TITLE
**Fisher Park
Pathway Redevelopment
Proposed Site Plan**

SITE ADDRESS 705 Fisher St

DRAWING NO.
P.14 - D

BID OPPORTUNITY NO.
758-2018