



COLLEGIATE STREET

LEGEND

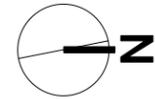



TOT: TOP OF TIMBER EDGING INCLUDING COMPOSITE CAP
TOSS: TOP OF ENGINEERED WOOD FIBRE SAFETY SURFACE

SURVEY ID CODE AND EXISTING ELEVATION

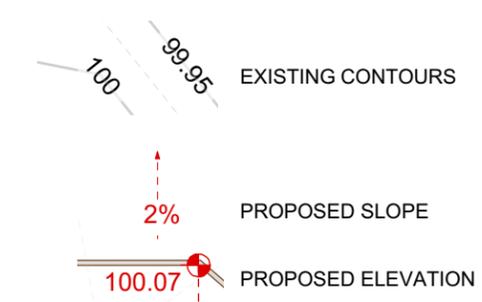

RESIDENTIAL PROPERTY

RESIDENTIAL PROPERTY

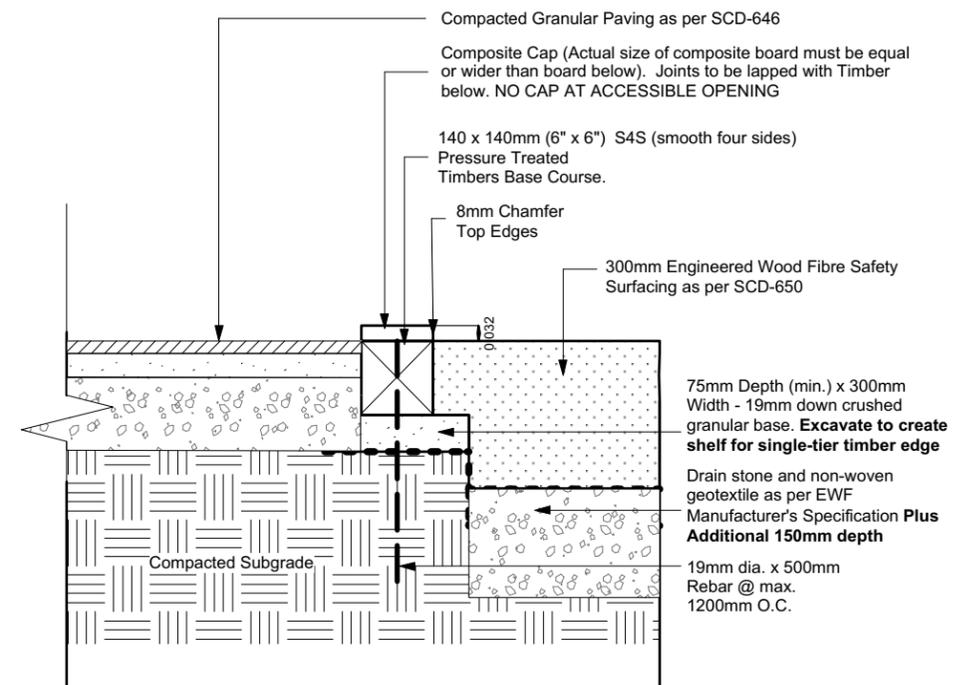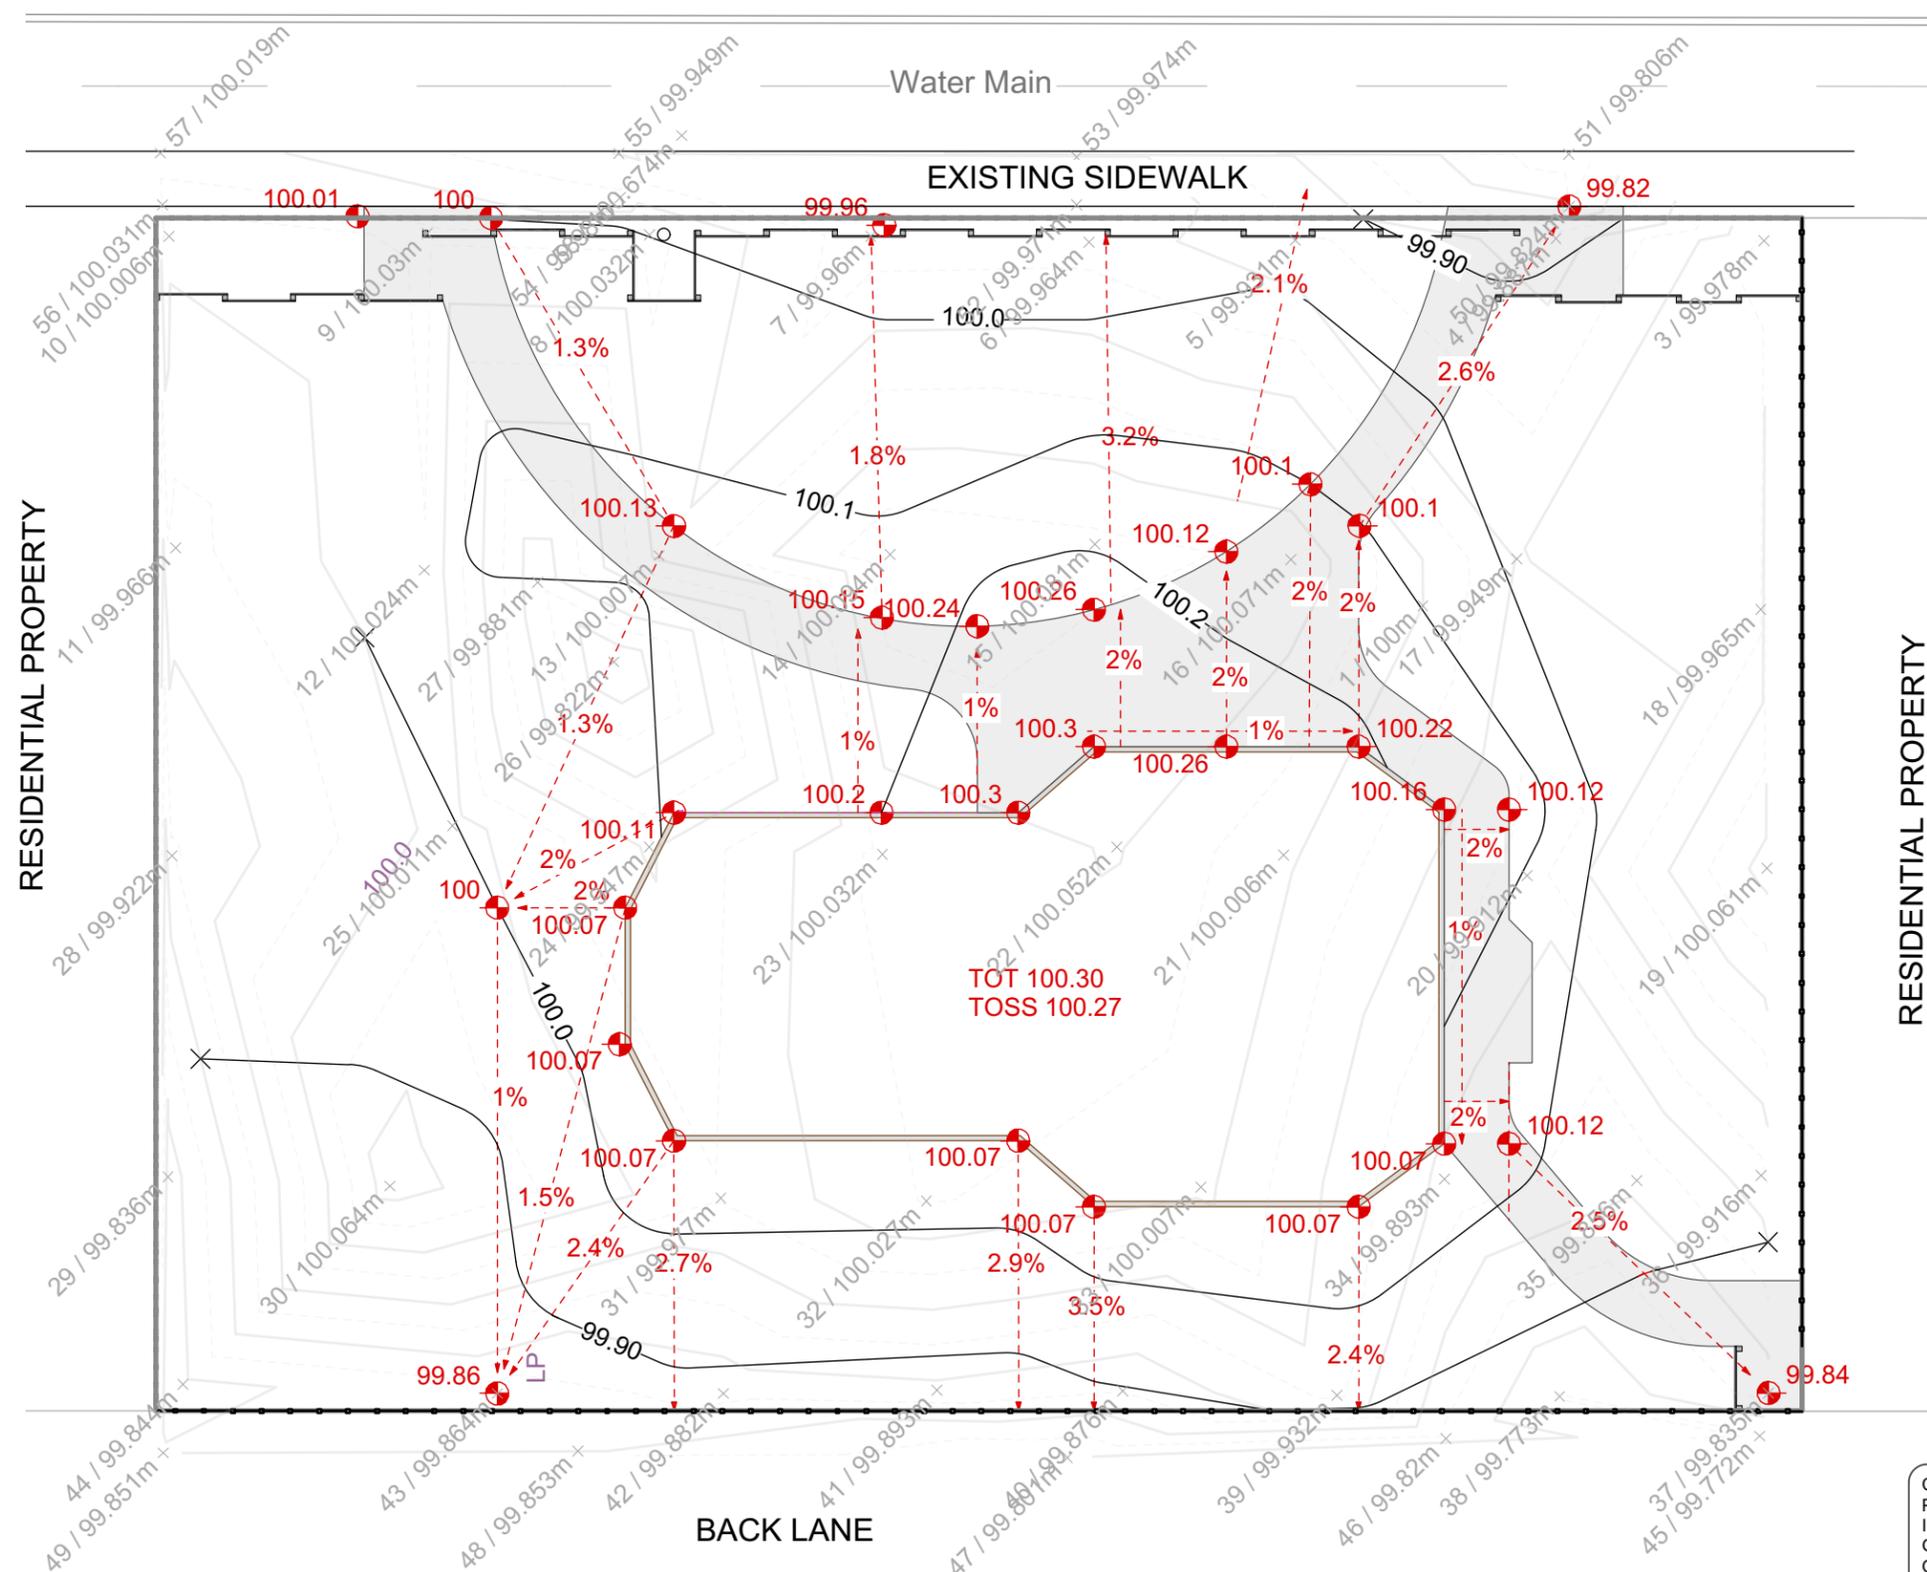

Base course timber :
- shall be pinned with minimum of two (2) 19mm dia. rebar @ max. 1200mm O.C.

Cap:
- shall be pre-drilled and screwed down using screws treated for ACQ use and sized to suit. Screws to extend into timber base at min. 50mm and to be countersunk into cap. Two parallel screws every 600mm O.C. along length and at ends. Only use butt joints for straight sections of cap. Min. length of timbers to be 1200mm. Install longest lengths possible.

SINGLE TIER TIMBER EDGING

CONTRACTOR TO CONFIRM ALL DIMENSIONS AND REPORT ANY DISCREPANCIES TO CONTRACT ADMINISTRATOR PRIOR TO CONSTRUCTION. LOCATION OF UNDERGROUND STRUCTURES AS SHOWN ARE BASED ON THE BEST INFORMATION AVAILABLE BUT NO GUARANTEE IS GIVEN THAT ALL EXISTING UTILITIES ARE SHOWN OR THAT THE GIVEN LOCATIONS ARE EXACT. CONFIRMATION OF EXISTENCE AND EXACT LOCATION OF ALL SERVICES MUST BE OBTAINED FROM THE INDIVIDUAL UTILITIES BEFORE PROCEEDING WITH CONSTRUCTION.

THE CITY OF WINNIPEG
Planning, Property and Development Department
Planning and Land Use Division
Unit 15 - 30 Fort Street, Winnipeg, MB, (R3C 4X5)

DESIGNED BY	CHECKED BY
DRAWN BY IM	APPROVED BY
HORIZ. SCALE 1:200	DATE
VERT. SCALE	DATE
DATE February 2019	DATE

MANAGER, PARK AND OPEN SPACES	DATE
MANAGER, PLANNING AND LAND USE DIVISION	DATE

DRAWING TITLE Collegiate Park Playground Redevelopment GRADING PLAN
SITE ADDRESS 501 Collegiate St

DRAWING NO. C.38-B3
BID OPPORTUNITY NO. 216-2019