



DRAWING SYMBOLS

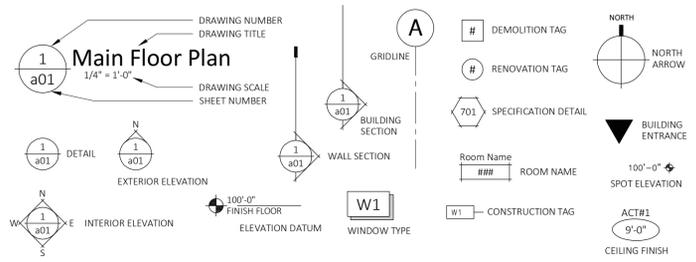

DRAWING LEGEND

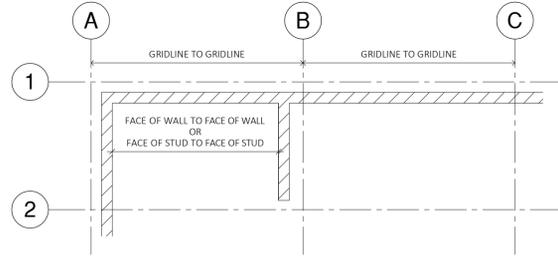

ABBREVIATIONS

ACT	ACOUSTIC CEILING TILE	DA	DOOR ACTUATOR	HB	HOSE BIB	RAD	RADIUS
ADJ	ADJUSTABLE	DG	DOUBLE GLAZED	HC	HOLLOW CORE	RD	ROOF DRAIN
AFF	ABOVE FINISHED FLOOR	DIA	DIAMETER	HM	HOLLOW METAL	REV	REVISION
ALUM	ALUMINUM	DIM	DIMENSION	HSDG	HERMETICALLY SEALED DUAL GLAZING	RO	ROUGH OPENING
AVB	AIR VAPOUR BARRIER	DN	DOWN	HSS	HOLLOW STEEL SECTION	RSF	RESILIENT SHEET FLOORING
BLDG	BUILDING	DWG	DRAWING	HWT	HOT WATER TANK	RWL	RAIN WATER LEADER
BLK	BLOCK	EA	EACH	M	METRE	SC	SOLID CORE
BLKS	BLOCKING	ELEV	ELEVATION	MAX	MAXIMUM	SCW	SOLID CORE WOOD
BOT	BOTTOM	ELEC	ELECTRICAL	MBC	MANITOBA BUILDING CODE	SM	SIMILAR
B/O	BOTTOM OF	EQ	EQUAL	MECH	MECHANICAL	SL	SLOPE
BTWN	BETWEEN	E/W	EACH WAY	MIN	MINIMUM	SS	STAINLESS STEEL
B/S	BOTH SIDES	EXIST	EXISTING	MISC	MISCELLANEOUS	STC	SOUND TRANSMISSION CLASS
C/C	CENTRE TO CENTRE	FD	FLOOR DRAIN	NIC	NOT IN CONTRACT	STD	STANDARD
CG	CORNER GUARD	FE	FIRE EXTINGUISHER	NTS	NOT TO SCALE	STRUCT	STRUCTURAL
CG	CORNER GUARD	FEC	FIRE EXTINGUISHER CABINET	O/A	OVERALL	T&G	TONGUE & GROOVE
CI	CAST-IN-PLACE	F/F	FACE TO FACE	O/C	ON CENTRE	TEMP	TEMPERED
CJ	CONTROL JOINT	FLR	FLOOR	O/D	OUT TO OUT	T/O	TOP OF
CL	CENTRE LINE	FR	FIRE RESISTANCE RATING	OS	OVER FLOW SCUPPER	TYP	TYPICAL
CMU	CONCRETE MASONRY UNIT	FV	FIELD VERIFY	OWSJ	OPEN WEB STEEL JOIST	ULC	UNDERWRITERS LAB CANADA
CT	CERAMIC TILE	GA	GAUGE	PNT	PAINT	UNO	UNLESS NOTED OTHERWISE
CONC	CONCRETE	GALV	GALVANIZED	PLYWD	PLYWOOD	VB	VAPOUR BARRIER
CPT	CARPET	GWB	GYPSUM WALLBOARD	PT	PRESSURE TREATED	VCT	VINYL COMPOSITE TILE
C/W	COMPLETE WITH	GC	GENERAL CONTRACTOR				
		GLS	GOOD ONE SIDE				

DRAWING LIST

ARCHITECTURAL

a000 COVER PAGE / KEY SITE PLAN

a001 GENERAL NOTES / CONSTRUCTION SCHEDULE / DRAWING INDEX

a100 DEMOLITION ROOF PLAN

a101 DEMOLITION REFLECTED CEILING PLAN / PARTIAL DEMOLITION BUILDING SECTIONS

a102 DEMOLITION SECTION DETAILS

a200 RENOVATION ROOF PLAN

a201 RENOVATION REFLECTED CEILING PLAN / PARTIAL RENOVATION BUILDING SECTIONS

a202 RENOVATION SECTION DETAILS

STRUCTURAL

S-1 ROOF PLAN / ELEVATIONS / DETAILS

MECHANICAL

M1.1 ROOF - EXISTING CONDITIONS - PLAN

M1.2 PENHOUSE - EXISTING CONDITIONS - PLAN

M2.1 ROOF - PROPOSED CONDITIONS - PLAN

M2.2 DETAILS

ELECTRICAL

E100 HIGH ROOF - DEMOLITION PLAN

E200 HIGH ROOF - NEW CONDITIONS PLAN

E301 MID/LOW ROOF PLAN / LOW ROOF SECTION

E300 SPECIFICATIONS

E301 SPECIFICATIONS

E302 SPECIFICATIONS

PROJECT GENERAL NOTES

- DRAWINGS AND SPECIFICATIONS ARE PROPERTY OF THE ARCHITECT. ANY REPRODUCTIONS OF DRAWINGS AND SPECIFICATIONS SHALL BE MADE ONLY AFTER WRITTEN AUTHORIZATION FROM THE ARCHITECT, AND SHALL REMAIN PROPERTY OF THE ARCHITECT.
- DRAWINGS ARE NOT TO BE SCALED.
- ALL WORK TO BE PERFORMED IN ACCORDANCE WITH LATEST APPLICABLE BUILDING CODES, FIRE REGULATIONS AND ANY LOCAL BUILDING REQUIREMENTS.
- CONTRACTOR IS RESPONSIBLE FOR THE VERIFICATION OF MEASUREMENT AND QUANTITIES OF MATERIALS REQUIRED PRIOR TO COMMENCING WORK.
- CONTRACTOR TO CONFIRM ALL EXISTING SITE CONDITIONS, DATUMS, ELEVATIONS, ETC. AND REPORT ALL DISCREPANCIES TO THE CONTRACT ADMINISTRATOR.
- GENERAL CONTRACTOR IS RESPONSIBLE TO CONFIRM ANY AND ALL SITE SERVICES PRIOR TO COMMENCEMENT OF CONSTRUCTION ON SITE.
- COMPENSATION WILL NOT BE MADE BECAUSE OF FAILURE TO MAKE PROPER SITE INVESTIGATIONS AND FAILURE TO REPORT DISCREPANCIES TO THE CONTRACT ADMINISTRATOR PRIOR TO CARRYING OUT THE WORK.
- DIMENSIONS ARE TO GRID LINES, FACE OF STUD, FACE OF EXISTING CONSTRUCTION OR FACE OF CONCRETE BLOCK UNLESS NOTED OTHERWISE.
- ALL PENETRATIONS THROUGH FIRE RATED ASSEMBLIES ARE TO BE FIRE STOPPED AND SEALED WITH ULCC APPROVED FIRE STOPPING TO MAINTAIN THE INTEGRITY OF THE FIRE SEPARATION, AND PROVIDE A SMOKE-TIGHT BARRIER.
- ALL FIRE SEPARATION PARTITIONS, RATED AND NON-RATED, ARE TO EXTEND FROM FLOOR STRUCTURE TO UNDERSIDE OF FLOOR ABOVE OR ROOF DECK ABOVE. PROVIDE FIRE STOPPING AND SMOKE SEALS AT TOP, BOTTOM AND SIDES WHERE THE FIRE SEPARATION ABUTS ADJACENT CONSTRUCTION ASSEMBLIES TO MAINTAIN INTEGRITY OF THE FIRE SEPARATIONS. ACOUSTIC INSULATION WITHIN FIRE RATED WALLS TO BE MINERAL WOOL.
- CONTRACTOR TO REMOVE ALL DEMOLITION ITEMS FROM SITE UNLESS OTHERWISE NOTED.
- CONTRACTOR TO MAINTAIN WATER / WEATHER TIGHT SEPARATION BETWEEN EXISTING INTERIOR SPACE AND THE EXTERIOR FOR THE DURATION OF CONSTRUCTION.
- DRAWINGS ARE TO BE READ IN CONJUNCTION WITH ALL OTHER DRAWINGS, SCHEDULES, SPECIFICATIONS AND DETAILS.
- ANY AND ALL EXISTING FIRE EXITS ARE TO REMAIN FUNCTIONAL FOR PUBLIC ACCESS THROUGHOUT CONSTRUCTION, UNLESS NOTED OTHERWISE.
- LAP AND SEAL ALL PENETRATIONS WITHIN AIR VAPOUR BARRIER MEMBRANE.
- PATCH AND PAINT ALL EXISTING SURFACES TO REMAIN AFFECTED / DAMAGED DUE TO CONSTRUCTION ACTIVITY.


HAZARDOUS MATERIALS DISCLAIMER

- NOTE: COORDINATE WITH THE CITY OF WINNIPEG FOR ANY AND ALL EXISTING ASBESTOS MATERIALS OR HAZARDOUS MATERIALS ASSESSMENT REPORTS. ANY ASSESSMENT OR ABATEMENT OF FOUND HAZARDOUS MATERIALS IS OUTSIDE OF THIS PROJECTS SCOPE OF WORK AND IS TO BE CARRIED OUT BY THE CITY OF WINNIPEG. GENERAL CONTRACTOR TO COORDINATE ANY AND ALL ABATEMENT WORK CARRIED OUT BY THE CITY OF WINNIPEG. IF SUSPECT MATERIALS ARE FOUND DURING THE COURSE OF CONSTRUCTION, CONTRACTOR IS TO NOTIFY THE CITY OF WINNIPEG IMMEDIATELY.

CONSTRUCTION SCHEDULE

ROOF TYPES

- REFER TO ROOF PLAN FOR SLOPE LOCATIONS. CONTRACTOR TO CONFIRM EXISTING SLOPE OF ROOF CONCRETE DECKING AND NEW INSULATION SLOPE TO ENSURE NEW ROOF SLOPE DOES NOT EXCEED THE MINIMUM 5" DIMENSION BETWEEN NEW MEMBRANES AND U/S OF EXISTING STONE CAPPING / WALL STONE AROUND EXISTING PARAPETS.
- REFER TO ROOF PLAN FOR IDENTIFICATION AND FIRE RATED ADDITIONAL CAP SHEET LOCATIONS.
- CONTRACTOR TO ENSURE ALL EXISTING RESIDUE HAS BEEN REMOVED FROM EXISTING CONCRETE DECK PRIOR TO APPLICATION OF NEW VAPOUR RETARDER. CONCRETE DECK TO BE PATCHED AND PREPARED AS PER MANUFACTURERS RECOMMENDATIONS.

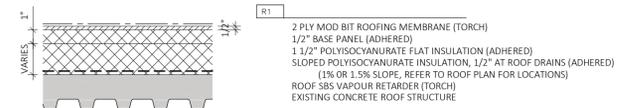

DOOR SCHEDULE

GENERAL NOTES


- DOOR SCHEDULE TO BE READ IN CONJUNCTION WITH THE DRAWINGS. DISCREPANCIES ARE TO BE REPORTED TO CONSULTANT IMMEDIATELY PRIOR TO TENDER CLOSE.
- ALL SIZING TO BE CONFIRMED WITH EXISTING CONDITIONS.
- REFER TO HARDWARE SCHEDULE AND PROVIDE SPECIFIED HARDWARE AS NOTED.

REMARKS

- PROVIDE NEW ALUMINUM FROST BARRIER THRESHOLD, FULL WIDTH OF DOOR OPENING.

DOOR SCHEDULE

DOOR #	DOOR				FRAME			FIRE RATING	REMARKS	
	WIDTH	HEIGHT	TYPE	MAT'L	GLASS	TYPE	MAT'L			HEAD
R2 01										1
R3 01										1
R4 01										1

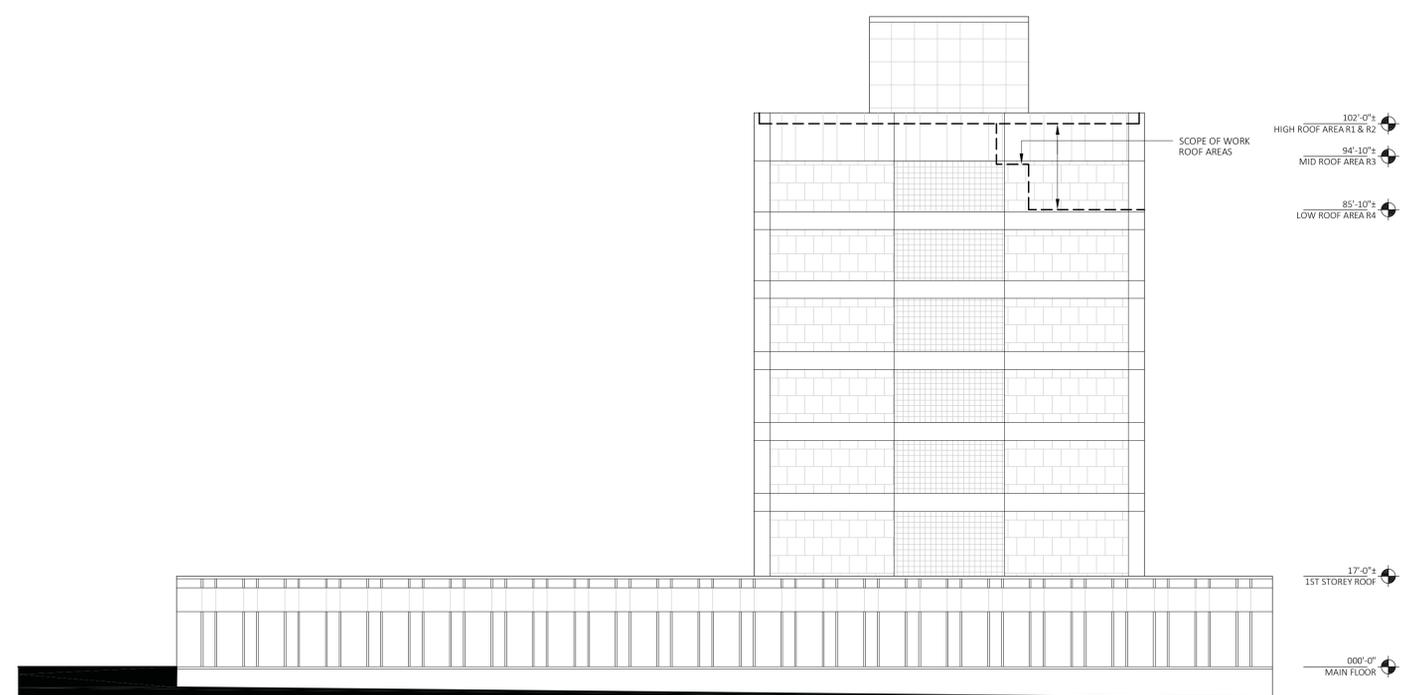

1 a001 Key Building East Elevation
1/16" = 1'-0"

SCRATCH architecture inc.

3
Issued Addendum 3 08.10.2020
Issued for Construction 07.17.2020
Issued for 66% 09.20.2019

This drawing must not be scaled. Contractor responsible to verify all dimensions and data on site prior to commencement of work. Any discrepancies shall be reported to the architect. The copyright is all in Scratch Architecture Inc. No reproduction is allowed without permission.



PROJECT: City Hall Administration Building Roof Replacement
510 Main Street
CLIENT: City of Winnipeg

APPROVED BY: J.Machnicki
DATE: July 2020
BID OPPORTUNITY: 430-2020
PROJECT NO.: 19-041
DWG NO.: a001