


1 Gabion Wall  
Scale: 1:40

**LEGEND**

- TOS: Top of Step
- TOW: Top of Wall
- GB: Grade Break
- HP: High Point
- Max. pathway slope 5%
- Max. crossfall 2%
- Proposed Slope
- Proposed Elevation
- Existing Contour
- Existing Elevation

\* Refer to Layout Plan for benchmark information

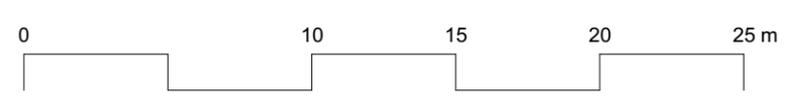

CONTRACTOR TO CONFIRM ALL DIMENSIONS AND REPORT ANY DISCREPANCIES TO CONTRACT ADMINISTRATOR PRIOR TO CONSTRUCTION. LOCATION OF UNDERGROUND STRUCTURES AS SHOWN ARE BASED ON THE BEST INFORMATION AVAILABLE BUT NO GUARANTEE IS GIVEN THAT ALL EXISTING UTILITIES ARE SHOWN OR THAT THE GIVEN LOCATIONS ARE EXACT. CONFIRMATION OF EXISTENCE AND EXACT LOCATION OF ALL SERVICES MUST BE OBTAINED FROM THE INDIVIDUAL UTILITIES BEFORE PROCEEDING WITH CONSTRUCTION.



THE CITY OF WINNIPEG  
Planning, Property and Development Department  
Planning and Land Use Division  
Unit 15 - 30 Fort Street, Winnipeg, MB, (R3C 4X5)

DESIGNED BY	IM	CHECKED BY	
DRAWN BY	IM	APPROVED BY	
HORIZ. SCALE	1:250	MANAGER,	DATE
VERT. SCALE		PARK AND OPEN SPACES	
DATE	June 2020	MANAGER,	DATE
		PLANNING AND LAND USE DIVISION	

DRAWING TITLE  
**VAN WALLEGHEM PARK  
PATHWAY IMPROVEMENTS  
Grading Plan**

SITE ADDRESS 37 Lindenwood Drive West

DRAWING NO.  
**V.7-J**  
BID OPPORTUNITY NO.  
476 -2020