


1 FLOOR SLOPING PLAN
SCALE: 1/4" = 1'0"


NOTE: SYMBOL REPRESENTS ELEVATION IN RELATION TO ENTRY LOCATION IDENTIFIED AT 0"
SYMBOL REFERS TO SLOPED FLOOR

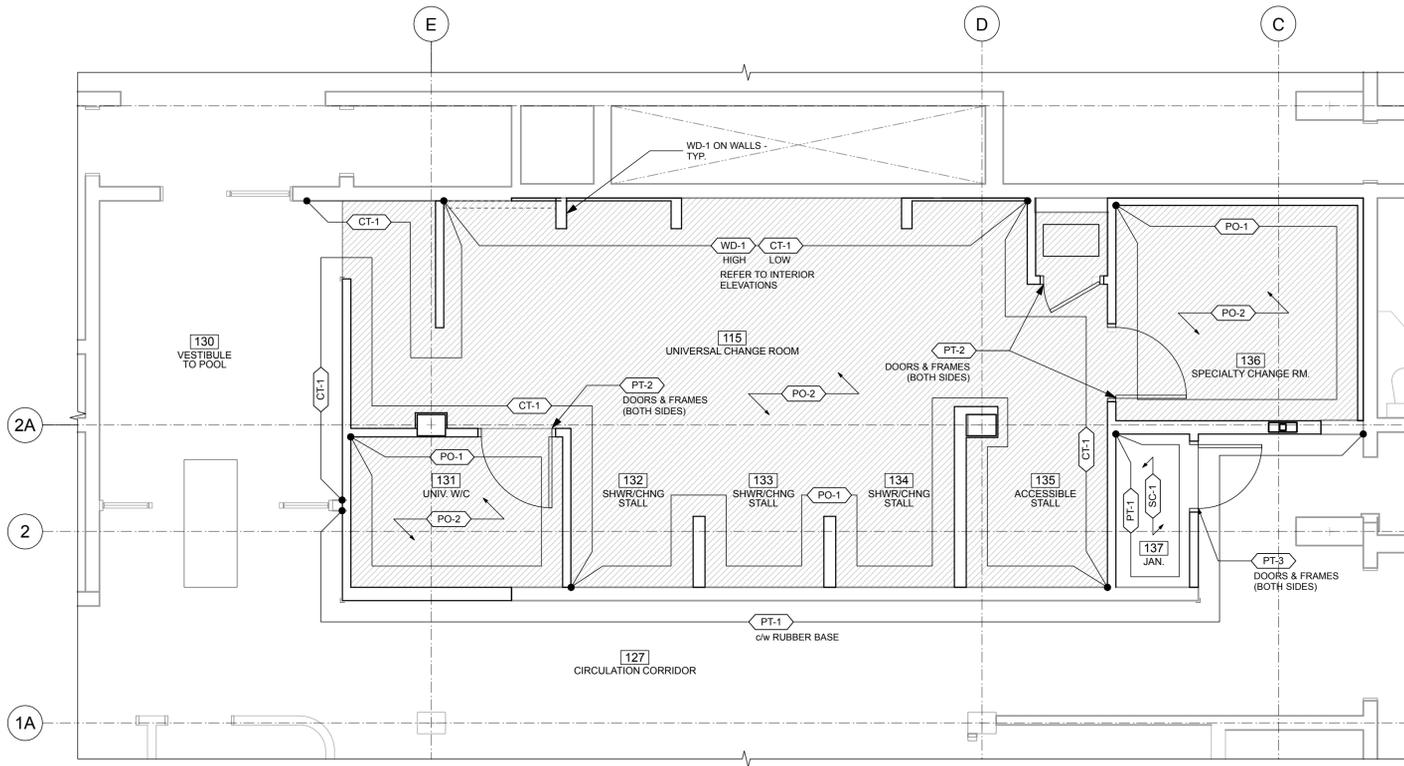

2 FINISHES PLAN
SCALE: 1/4" = 1'0"

FLOOD TESTING:
AFTER INSTALLING NEW SLOPED MORTAR BASE, BUT PRIOR TO FLOOR TILE INSTALLATION, CONDUCT FLOOD TEST OF ALL AREAS TO ENSURE POSITIVE SLOPE IS ACHIEVED TO FLOOR DRAINS. CONDUCT TEST IN THE PRESENCE OF CONTRACT ADMINISTRATOR AND OWNER. PROCEED WITH FLOOR TILE INSTALLATION ONLY AFTER ACCEPTANCE OF FLOOR SLOPES BY CONTRACT ADMINISTRATOR.

- FLOOR SLOPING PLAN KEYNOTES**
1. SLOPE FLOOR TO DRAIN
 2. N/A
 3. MATCH LEVEL OF EXISTING FLOOR FINISH
 4. FLOOR DRAIN ELEVATION TO BE 1/2" BELOW FINISHED FLOOR LEVEL

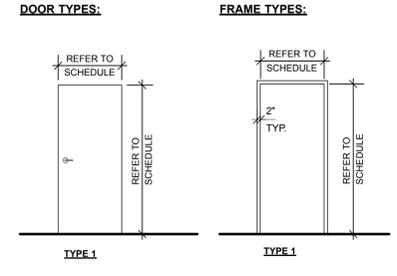


DOOR SCHEDULE

No.	LEAF DIM.		No. OF PANELS	THICKNESS	TYPE	MAT'L	PANEL FINISH	FRAME			FIRE LABEL	HARDWARE GROUP	REMARKS
	WIDTH	HEIGHT						TYPE	MAT'L	FRAME FINISH			
115	2'8"	7'0"	1	1 3/4"	1	HM	PT	1	PS	PT	-	1	-
131	3'4"	7'0"	1	1 3/4"	1	HM	PT	1	PS	PT	-	2	1.2
136	3'4"	7'0"	1	1 3/4"	1	HM	PT	1	PS	PT	-	2	1.2
137	3'0"	7'0"	1	1 3/4"	1	HM	PT	1	PS	PT	45 MIN	3	-

- GENERAL NOTES:**
1. REFER TO INTERIOR ELEVATIONS FOR ADDITIONAL INFORMATION
 2. CONTRACTOR TO SUPPLY, INSTALL AND MAKE USE OF CONSTRUCTION CYLINDERS ON ALL DOORS, TO BE REPLACED BY THE CITY AT BUILDING TURNOVER
 3. REFER TO SPEC FOR DOOR HARDWARE, HARDWARE GROUPS, AND DOOR & FRAME INFORMATION
- ABBREVIATIONS:**
- HM HOLLOW METAL
PS PRESSED STEEL
PT PAINTED FINISH
- REMARKS:**
1. DOOR TO HAVE AUTO DOOR OPERATOR
 2. UNDERCUT DOOR FOR MECHANICAL

SIGNAGE SCHEDULE

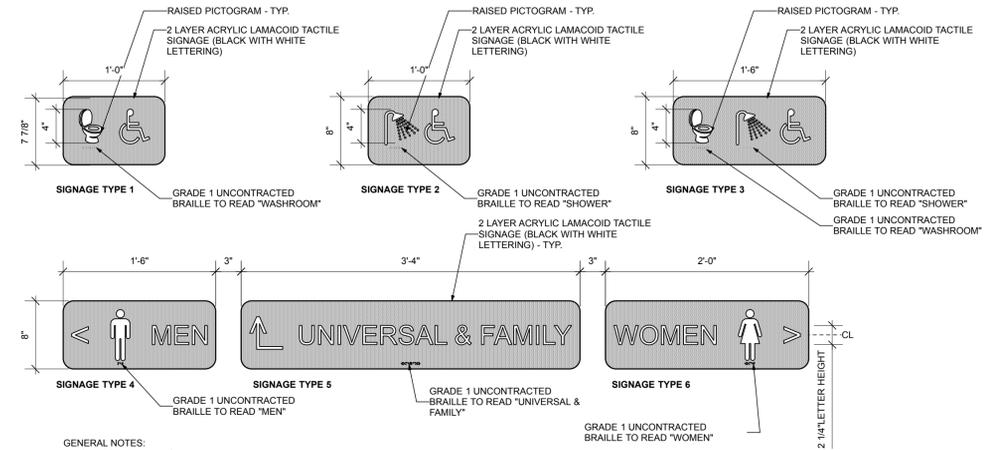

- FINISH SCHEDULE GENERAL NOTES:**
1. ALL WALLS TO BE PAINTED PT-1 UNLESS OTHERWISE NOTED.
 2. ALL GWB CEILINGS AND BULKHEADS TO BE PAINTED PT-1 UNLESS NOTED OTHERWISE. BULKHEAD FINISH APPLIES TO VERTICAL & HORIZONTAL FACES. REFER TO REFLECTED CEILING PLANS FOR FINISHES OF ALL CEILINGS, BULKHEADS AND SOFFITS.
 3. REFER TO FINISH CODE SCHEDULE AND SPEC FOR FINISH CODES.
 4. PROVIDE RUBBER DAM (RB-1) ON ALL GWB WALLS UNLESS OTHERWISE NOTED.
 5. PAINT SECURITY AND COMMUNICATIONS BACKBOARDS TO MATCH ADJACENT PARTITIONS.
 6. ALL FLOORING TRANSITIONS SHALL OCCUR UNDER CENTRELINE OF DOORS UNLESS OTHERWISE NOTED. REFER TO SPECIFICATION FOR ALL FLOORING TRANSITIONS AND RUBBER BASE COLOURS.
 7. FEATHER CONCRETE FLOORS WITH CONCRETE TOPPING AS REQUIRED TO BRING ADJACENT MATERIALS FLUSH.
 8. FLOOR FINISHES SHALL BE INSTALLED UNDER MILLWORK CABINETS/LOCKERS PRIOR TO INSTALLATION OF MILLWORK.
 9. PAINT ALL EXPOSED DUCTS, CONDUITS, JUNCTION BOXES, PIPING AND ANY MECHANICAL, ELECTRICAL OR ARCHITECTURAL FITTINGS.
 10. PROVIDE TILE BACKER BOARD AT ALL TILE LOCATIONS - REFER TO SPEC
 11. PROVIDE RUBBER BASEBOARD IN ALL LOCATIONS WHERE WALL FINISH IS PAINTED GWB UNLESS OTHERWISE NOTED.

- ABBREVIATIONS:**
- ACT ACOUSTIC CEILING TILE
CT CERAMIC TILE
EPT EPOXY PAINT FINISH
EX EXISTING
EXP EXPOSED STRUCTURE
GWB GYPSUM WALLBOARD
PO PORCELAIN TILE
PT PAINT
RB RUBBER BASE
TB TILE BACKER BOARD
WD WOOD CLADDING
- FINISH CODE SCHEDULE:**
REFER TO SPEC.
1. PT-1: INTERIOR WALLS. COLOUR AND SHEEN TO MATCH EXISTING WALL
 2. PT-2: SHERWIN WILLIAMS SW7674 PEPPERCORN, SEMI GLOSS FINISH
 3. PT-3: COLOUR AND SHEEN TO MATCH TO WOMENS WASHROOM DOOR (PAN AM BLUE)
 4. WD-1: HORIZONTAL WOOD CLADDING, CLEAR COAT
 5. CT-1: CERAMIC TILE
 6. PO-1: PORCELAIN WALL TILE, LARGE FORMAT
 7. PO-2: PORCELAIN FLOOR TILE
 8. SC-1: SEALED CONCRETE
 9. RB-1: RUBBER BASE

No.	DATE	REVISION / ISSUANCE
4	YY.MM.DD	-
3	YY.MM.DD	-
2	YY.MM.DD	-
1	YY.MM.DD	-
0	22.04.26	ISSUED FOR CONSTRUCTION

architecture inc.
210 Main Street, Suite 310 Winnipeg, Manitoba R3C 1A8 204 318 2010

Project: BID OPPORTUNITY 878 - 2021
**PAN AM POOL
UNIVERSAL CHANGE ROOM
25 POSEIDON BAY**

**FLOOR SLOPE PLAN &
FINISHES PLAN**

Project No: 21027
Date: APRIL 26, 2022

A2.2