



1 **Removed Group Spinner Area**
Scale: 1:200

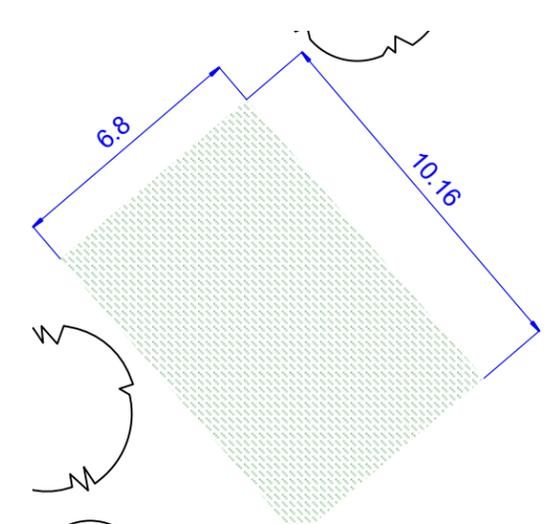


2 **Removed Log Play Area**
Scale: 1:200

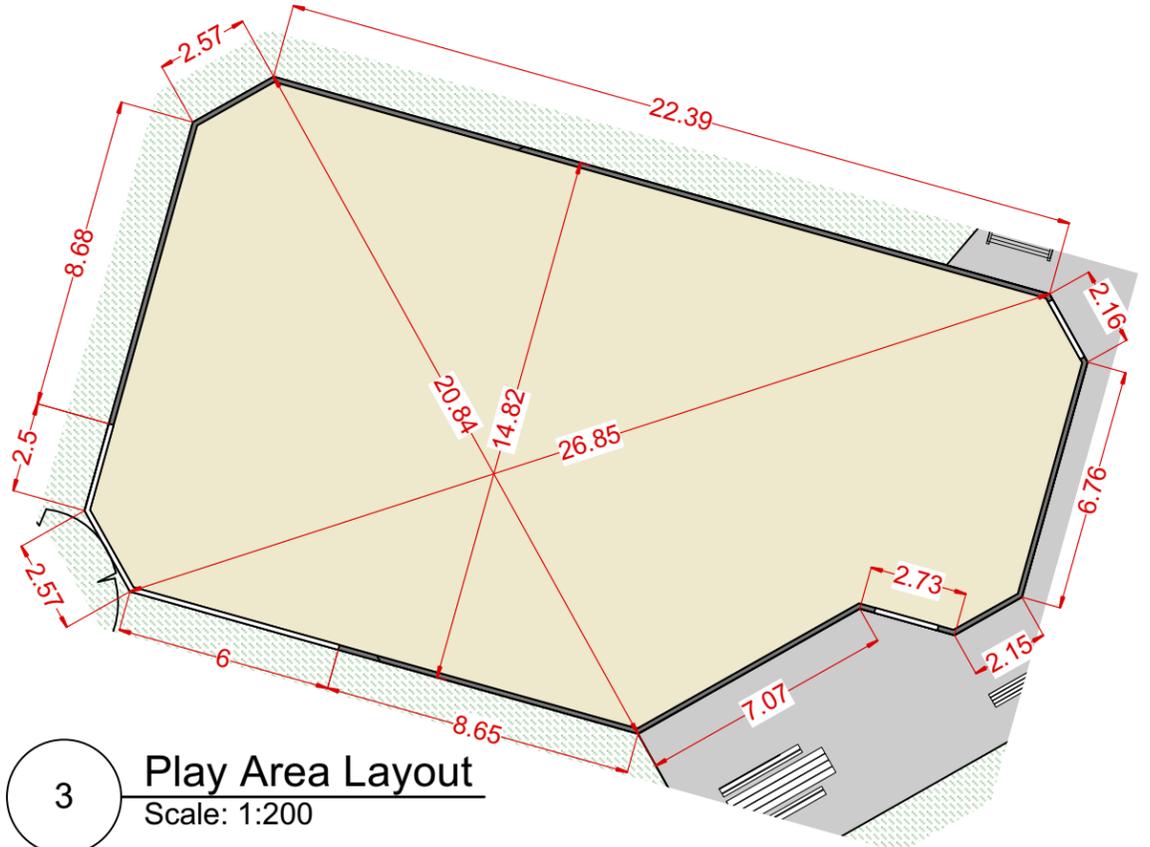

3 **Play Area Layout**
Scale: 1:200

- LAYOUT NOTES**
1. ALL WORK TO CONFORM TO CURRENT CITY OF WINNIPEG STANDARD CONSTRUCTION SPECIFICATIONS AND DETAILS UNLESS OTHERWISE NOTED.
 2. DIMENSIONS ARE IN **METERS** UNLESS OTHERWISE NOTED.
 3. DO NOT SCALE DRAWING.
 4. PROTECT EXISTING TREES TO REMAIN, TYP.
 5. DIMENSIONS IN BLUE REFER TO SOD AREAS. DIMENSIONS IN RED REFER TO PATHWAYS, TIMBER EDGING AND SITE FURNITURE
 6. DIMENSIONS ARE TO **OUTSIDE** OF TIMBER EDGING.
 7. ORIGIN OF LAYOUT LINE THROUGH CENTER OF CATCH BASINS
 8. REFER TO REMOVALS PLAN FOR GROUP SPINNER DAND LOG PLAY LOCATIONS

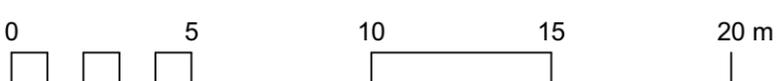

CONTRACTOR TO CONFIRM ALL DIMENSIONS AND REPORT ANY DISCREPANCIES TO CONTRACT ADMINISTRATOR PRIOR TO CONSTRUCTION. LOCATION OF UNDERGROUND STRUCTURES AS SHOWN ARE BASED ON THE BEST INFORMATION AVAILABLE BUT NO GUARANTEE IS GIVEN THAT ALL EXISTING UTILITIES ARE SHOWN OR THAT THE GIVEN LOCATIONS ARE EXACT. CONFIRMATION OF EXISTENCE AND EXACT LOCATION OF ALL SERVICES MUST BE OBTAINED FROM THE INDIVIDUAL UTILITIES BEFORE PROCEEDING WITH CONSTRUCTION.



THE CITY OF WINNIPEG
Planning, Property and Development Department
Planning and Land Use Division
Unit 15 - 30 Fort Street, Winnipeg, MB, (R3C 4X5)

DESIGNED BY	CHECKED BY	MANAGER, PARK AND OPEN SPACES	DATE
DRAWN BY IM	APPROVED BY		
HORIZ. SCALE 1:200	MANAGER, PLANNING AND LAND USE DIVISION		DATE
VERT. SCALE	January 2022		
DATE			

DRAWING TITLE
**Victor Wyatt School Recreation Area
Playground Redevelopment
Grading Plan**

SITE ADDRESS **485 Meadowood Dr**

DRAWING NO.
V.3-E4

BID OPPORTUNITY NO.
123-2022