




1 FRONT ELEVATION
SCALE: 1/2" = 1'-0"

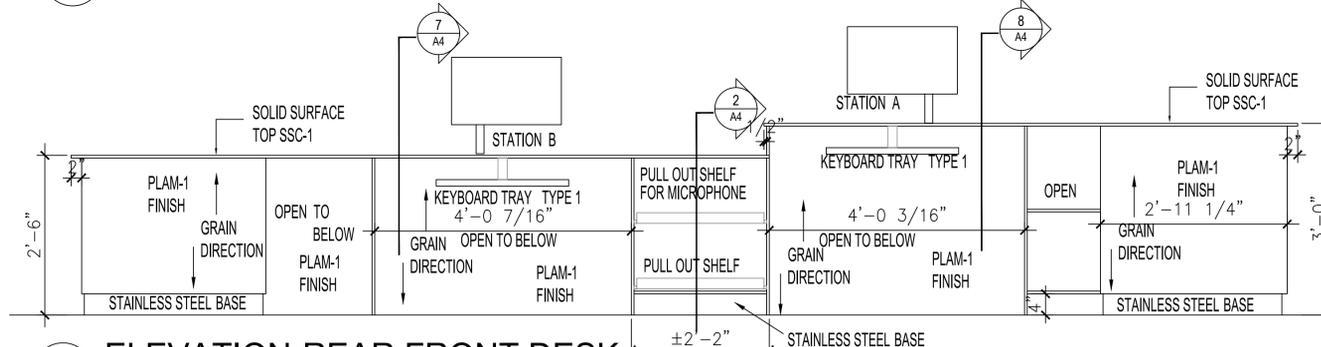


2 ELEVATION-REAR FRONT DESK
SCALE: 1/2" = 1'-0"

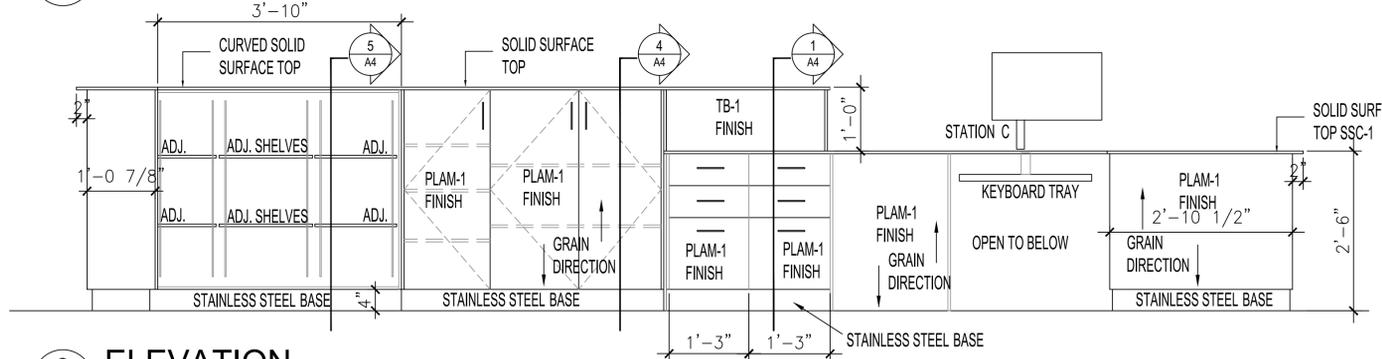


3 ELEVATION
SCALE: 1/2" = 1'-0"

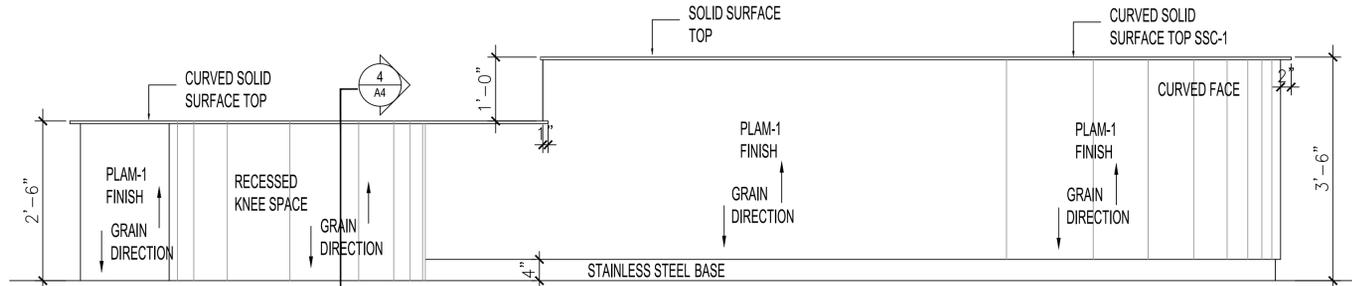


4 REAR ELEVATION
SCALE: 1/2" = 1'-0"

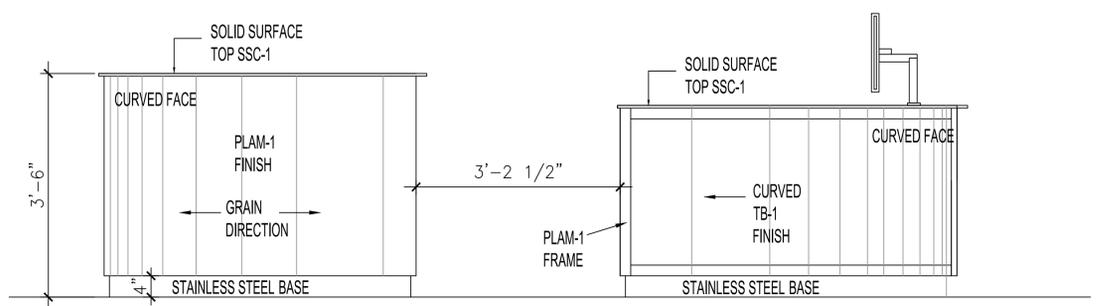


5 END ELEVATION- GRAHAM AVE. SIDE
SCALE: 1/2" = 1'-0"

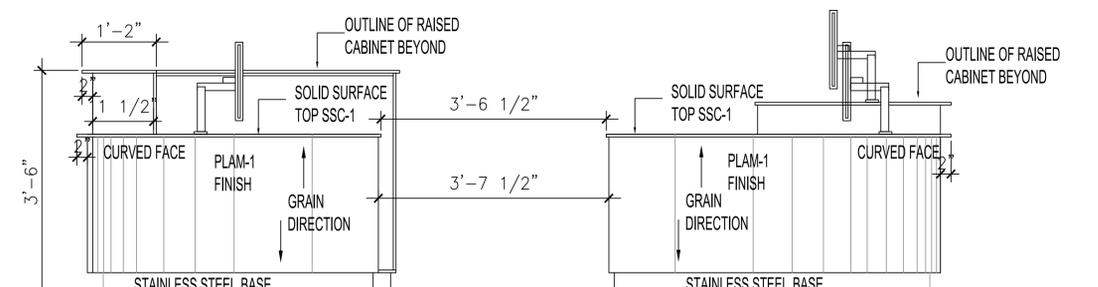

6 END ELEVATION- ST. MARY'S SIDE
SCALE: 1/2" = 1'-0"

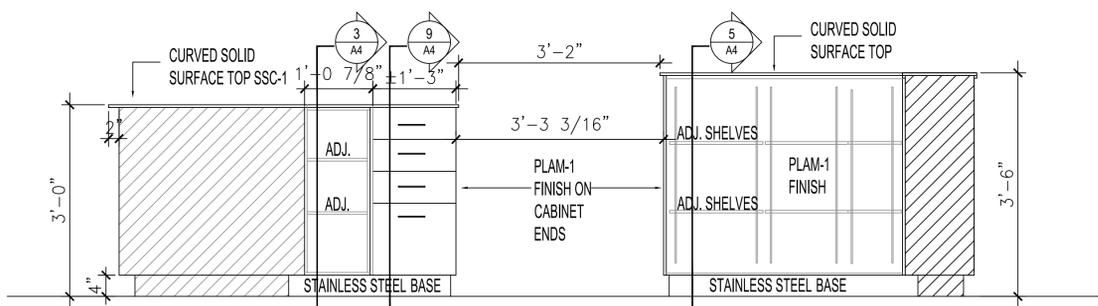

7 INSIDE ELEVATION- GRAHAM ST. SIDE
SCALE: 1/2" = 1'-0"

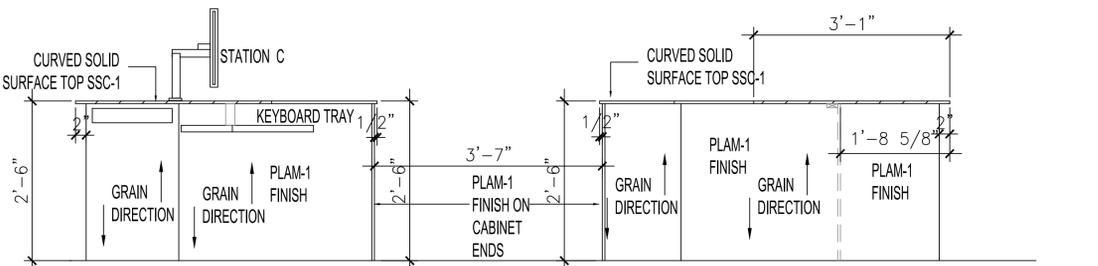

8 INSIDE ELEVATION- ST. MARY'S SIDE
SCALE: 1/2" = 1'-0"

GENERAL NOTES

- THESE DRAWINGS SHALL NOT BE SCALED.
- THE CONTRACTOR SHALL VISIT THE SITE AND SATISFY ONESELF ALL DIMENSIONS, DATUM AND DETAILED INFORMATION SHOWN ARE CORRECT.
- THE CONTRACTOR IS TO REVIEW AND COORDINATE ALL ARCHITECTURAL, MECHANICAL, ELECTRICAL AND STRUCTURAL DRAWINGS FOR ADDITIONAL OPENINGS THROUGH FLOORS, WALLS, AND CEILINGS FOR DUCT, PIPE & ELECTRICAL RISERS AND ALL OPENINGS NOT SHOWN ON DRAWINGS.
- ALL OPENINGS THROUGH FIRE ASSEMBLIES ARE TO BE FIRE STOPPED AND SEALED WITH ULC APPROVED FIRE STOPPING TO MAINTAIN THE INTEGRITY OF THE FIRE SEPARATION, AND PROVIDE A SMOKE-TIGHT BARRIER.
- ALL PRODUCTS AND MATERIALS TO BE USED AND INSTALLED SHALL CONFORM WITH MANUFACTURER'S SPECIFICATIONS & APPLICABLE CODES.
- THE CONTRACTOR SHALL BE RESPONSIBLE TO PATCH AND MAKE GOOD ALL EXISTING CONSTRUCTION AFFECTED BY THE REMOVAL OF ALL ITEMS FORMING THE PART OF THE RENOVATION WORK.
- WHERE NEW FLOORING AND BASE IS TO BE INSTALLED IN EXISTING AREAS (REFER TO FLOOR PLAN AND ROOM SCHEDULE) THE EXISTING FLOORING SURFACE AND BASE MUST BE REMOVED, UNLESS OTHERWISE NOTED. ALL FLOOR SURFACES SHALL BE PREPARED IN ACCORDANCE TO MANUFACTURER'S RECOMMENDATIONS FOR INSTALLATION OF NEW FLOOR.
- WHERE PAINTING OF EXISTING WALLS IS INDICATED ON THE ROOM SCHEDULE, THESE WALLS MUST BE CLEANED OF ANY EXISTING WALL COVERING, PATCHED & PREPARED TO ACCEPT NEW MATERIAL, UNLESS OTHERWISE NOTED.

0	CONSTRUCTION	KJN	01-10-2024
No.	REVISION/DESCRIPTION	BY	DATE

TENDER # 1080-2023			
DRAWN	KJN	CHECKED	DESIGNED
DATE	2024.01.10	USER	APPROVAL

THE CITY OF WINNIPEG
ASSETS & PROJECT MANAGEMENT
DEPARTMENT
MUNICIPAL ACCOMMODATIONS DIVISION
3-65 GARRY STREET, R3C 4K4

PROJECT
MILLENNIUM LIBRARY
NEW READER SERVICES DESK

251 DONALD STREET
SHEET TITLE

MILLWORK ELEVATIONS

SCALE	PROJECT No:	SHEET No:
AS SHOWN	2023-057	A3

DRAWING SHEET SIZE: D (24" x 36") PLOT 1:1

ASBESTOS
ASBESTOS MAYBE PRESENT BEHIND WALLS, CEILING SPACES & FLOORS. IF ASBESTOS OR ANY HAZARDOUS MATERIAL IS FOUND, STOP WORK IMMEDIATELY AND CONTACT CITY OF WINNIPEG CENTRAL CONTROLS @ 204 986-2351.