

MAIN FLOOR PLAN
SCALE: 1/16" = 1'-0"

CANOPY VESTIBULE ENTRANCE, GIFT SHOP,
TRANSIT KIOSK, UPDATED 2013.06.18 MMK

NO.	REVISION/DESCRIPTION	BY	DATE
SEALS			

DRAWN BY	DATE	CHECKED BY	APPROVED
DTA	2007.02.16	USER APPROVAL	


 CITY OF WINNIPEG
PLANNING, PROPERTY &
DEVELOPMENT DEPARTMENT
CIVIC ACCOMMODATIONS DIVISION
300 - 65 GARRY ST. R3C 4K4

PROJECT
MILLENNIUM LIBRARY

251 DONALD STREET

SHEET TITLE
MAIN FLOOR PLAN

SCALE	PROJECT NO.	SHEET NO.
AS SHOWN		A1

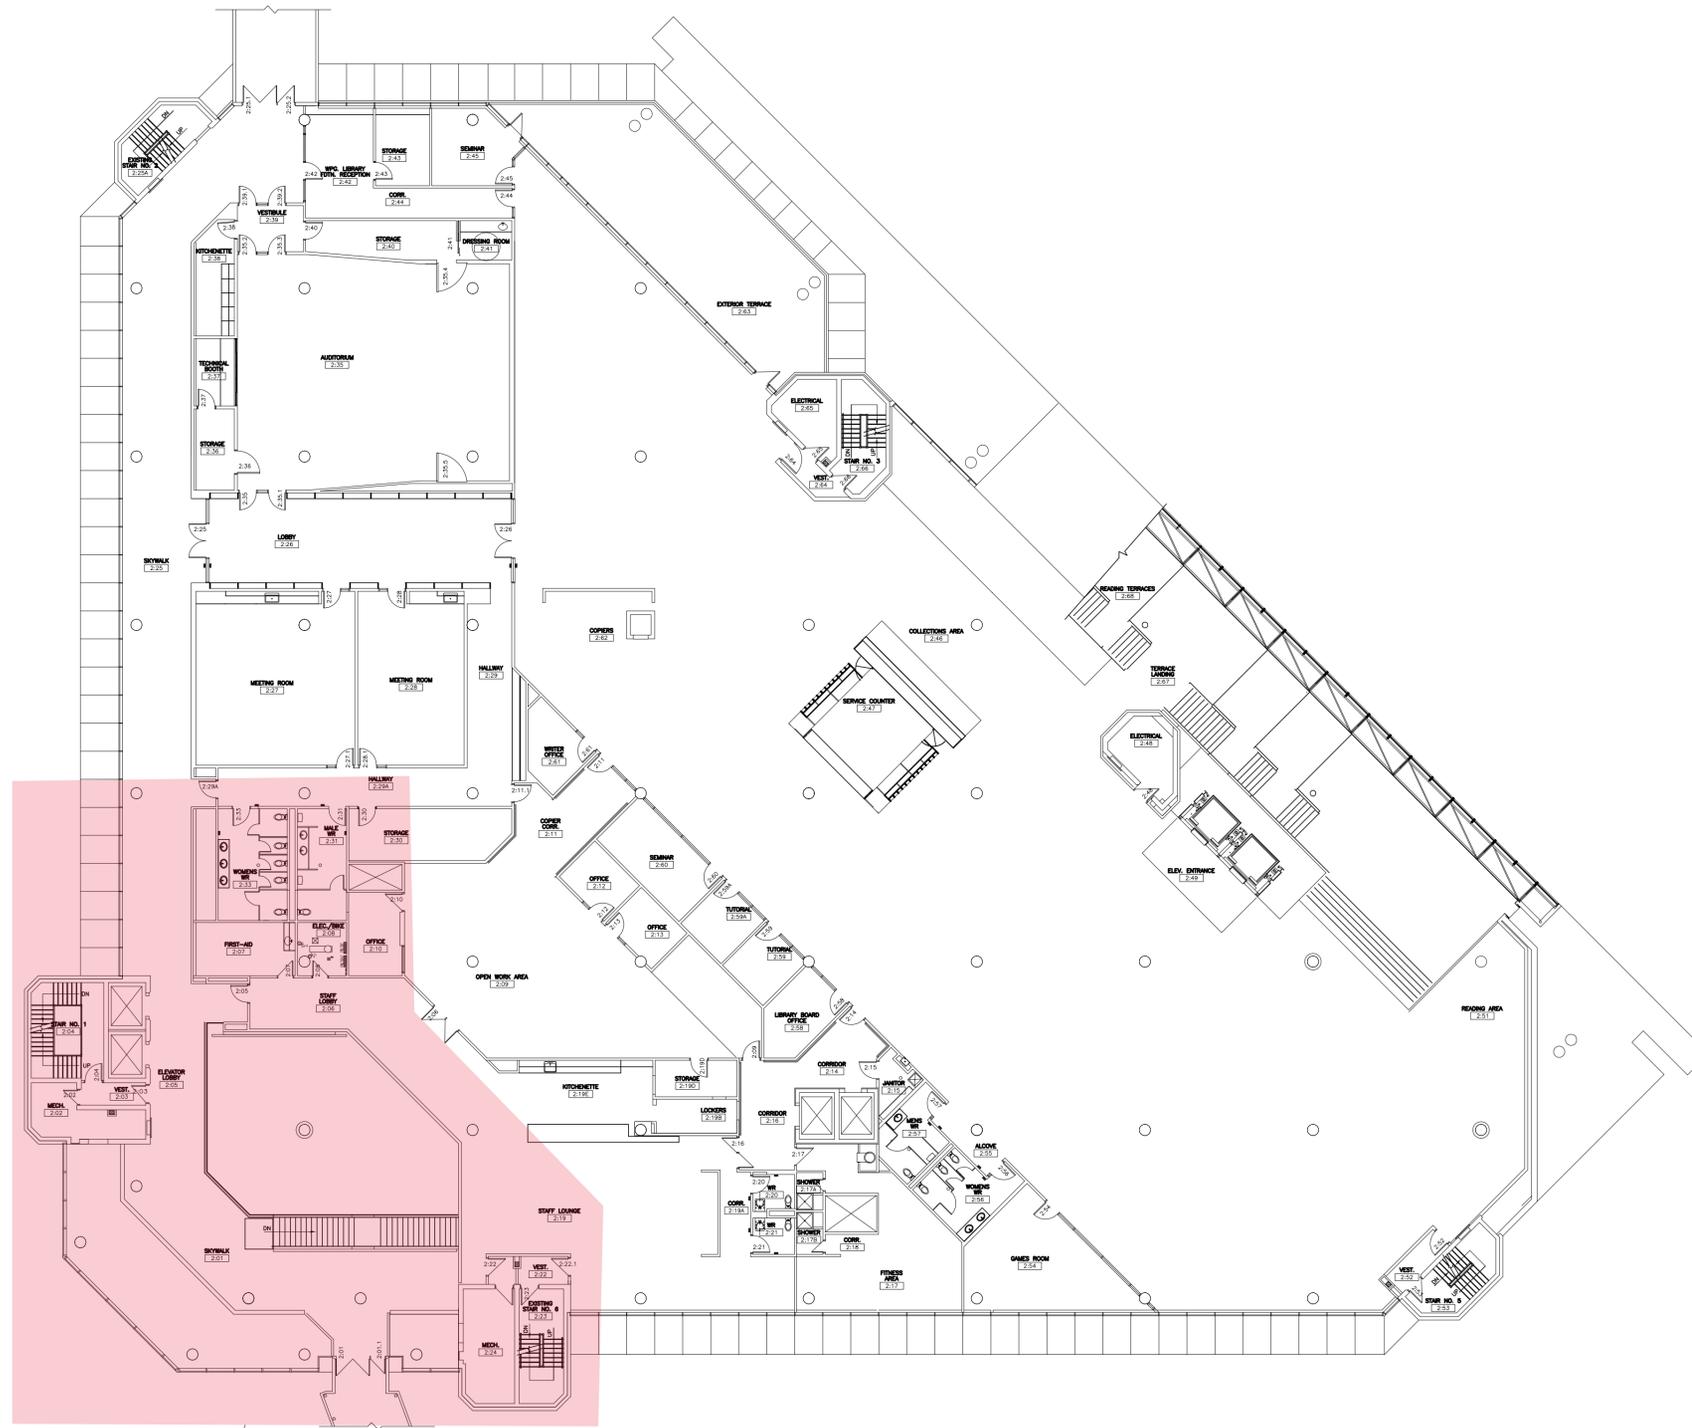

SECOND FLOOR PLAN
SCALE: 1/16" = 1'-0"

NO.	REVISION/DESCRIPTION	BY	DATE
SEALS			

DRAWN BY	DATE	CHECKED BY	APPROVED
DTA	2013.04.16	USER APPROVAL	

CITY OF WINNIPEG
 PLANNING, PROPERTY &
 DEVELOPMENT DEPARTMENT
 CIVIC ACCOMMODATIONS DIVISION
 300 - 65 GARRY ST. R3C 4K4

PROJECT
MILLENNIUM LIBRARY

251 DONALD STREET
 SHEET TITLE
SECOND FLOOR PLAN

SCALE	PROJECT NO.	SHEET NO.
AS SHOWN		A2