


FLOOR PLAN
 1/32" = 1'-0"

SCOPE OF WORK

1. STEEL COLUMN REPAIR:
 INSTALL NEW 1/4" STEEL PLATES AT COLUMN LOCATIONS IDENTIFIED ON FLOOR PLAN IN ACCORDANCE WITH DETAIL 1/S2.1 (UNIT PRICE)
2. SLAB-ON-GRADE REPAIR:
 COMPLETE FULL DEPTH SLAB-ON-GRADE REPAIRS AT LOCATIONS IDENTIFIED BY CONSULTANT ON-SITE IN ACCORDANCE WITH DETAIL 2/S2.1 (UNIT PRICE)
3. CONCRETE COLUMN REPAIR:
 COMPLETE VERTICAL FORM AND POUR REPAIRS AT LOCATIONS IDENTIFIED BY CONSULTANT ON-SITE IN ACCORDANCE WITH DETAIL 2/S4.1 (UNIT PRICE)

LEGEND


- DENOTES STEEL COLUMN REPAIR LOCATION (UNIT PRICE)
- DENOTES CONCRETE COLUMN REPAIR LOCATION. (UNIT PRICE)
- DENOTES APPROXIMATE LOCATION OF SLAB-ON-GRADE REMOVAL AND REPLACEMENT. (UNIT PRICE)

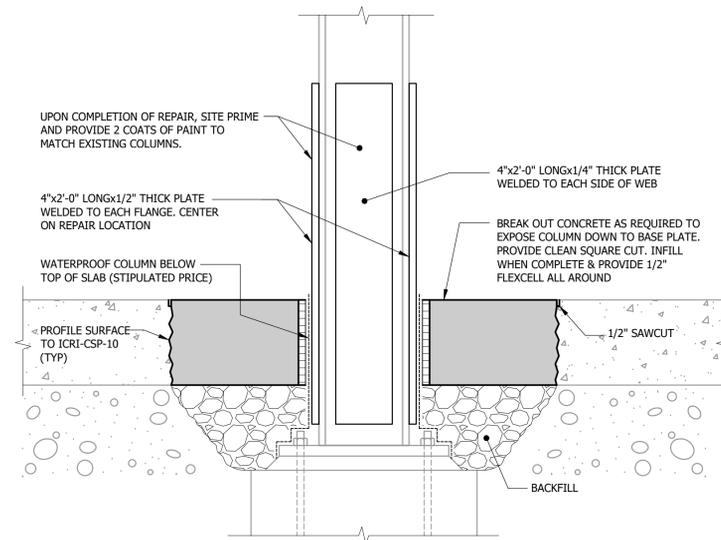

1 DETAIL - COLUMN REPAIR
 S2.1 S2.1 1/2" = 1'-0"

SCOPE OF WORK - COLUMN REPAIR

1. OWNER TO REMOVE, CAP OFF, AND REINSTALL EXISTING SERVICES ATTACHED TO DAMAGED COLUMN.
2. ENSURE SHORING POSTS ARE TIGHT PRIOR TO BEGINNING WORK.
3. BREAK OUT CONCRETE AROUND BASE OF EXISTING COLUMN TO EXPOSE TOP OF PILE BENEATH.
4. INSTALL NEW 4" THICK PLATES.
5. PAINT COLUMN TO MATCH EXISTING.
6. INFILL SLAB AROUND COLUMN TO MATCH ADJACENT FINISHES.

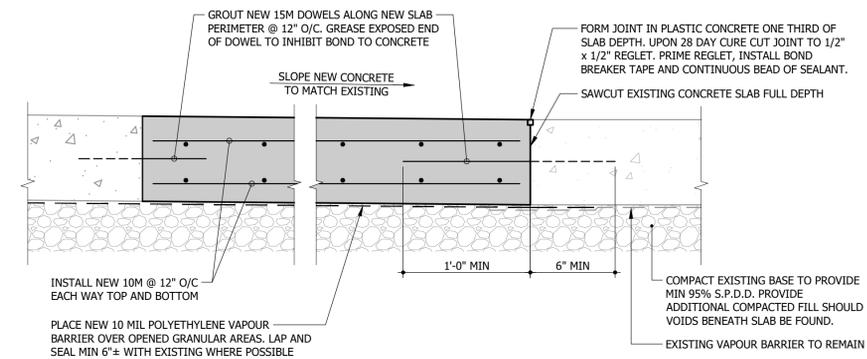

2 SLAB-ON-GRADE REPAIR DETAIL
 S2.1 S2.1 NTS (UNIT PRICE)

SCOPE OF WORK - SLAB ON GRADE REPAIR

1. PRIOR TO DEMO, CONFIRM PRESENCE OF ANY EXISTING CONDUITS
2. COMPLETE FULL DEPTH SAWCUTTING OF SLAB REPLACEMENT AREA.
3. EXISTING DETERIORATED SLAB TO REMAIN IN PLACE UNTIL SLAB IS PLANNED TO BE INFILLED.

0	2023-10-20	ISSUED FOR CONSTRUCTION
Rev	Date	Issuance



Project
WINNIPEG TRANSIT
 NORTH GARAGE
 2023 STRUCTURAL REPAIRS
 1520 MAIN STREET
 WINNIPEG, MANITOBA

Sheet Title
FLOOR PLAN AND DETAILS

Design	PDG	Sheet S2.1
Drawn	LOL	
Project	2023-0111	
Revision	0	