


#KEYNOTES

1. CU-1 AND CU-2 TO MOUNTED AND SECURED TO C-PORTS.
2. PROVIDE ROOF CURB, INSTALLATION TO MATCH EXISTING. SEE ARCHITECTURAL FOR DETAIL.

Copyright Reserved

The Contractor shall verify and be responsible for all dimensions. DO NOT scale the drawing - any errors or omissions shall be reported to Stantec without delay. The Copyrights to all designs and drawings are the property of Stantec. Reproduction or use for any purpose other than that authorized by Stantec is forbidden.

Consultants

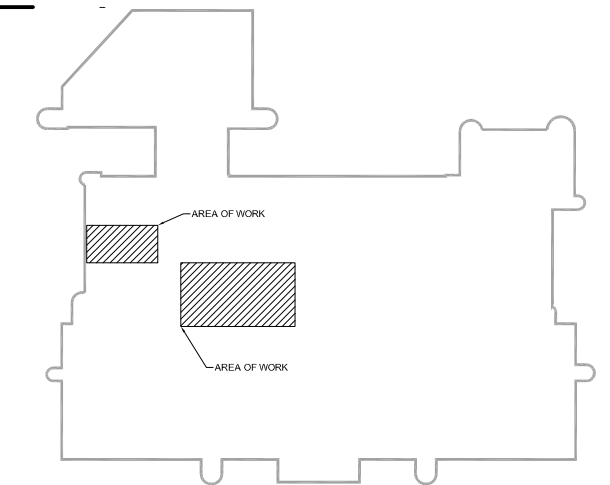

Legend

Revision	By	Appd.	YY.MM.DD
0	MA	BH	25.06.04
Issued	By	Appd.	YY.MM.DD

File Name: 21006-M	GS	WD	MA	25.03.28
	Dwn.	Chkd.	Dsgn.	YY.MM.DD

Permit-Seal

**ES ENGINEERS
 GEOSCIENTISTS
 MANITOBA**
 Certificate of Authorization
 Stantec Consulting Ltd.
 No. 1301



Client/Project

WINNIPEG TRANSIT MAINTENANCE FACILITY
 OFFICE REDEVELOPMENT

421 OSBORNE ST. SOUTH, WINNIPEG, MB

Title

MECHANICAL RENOVATION LAYOUT -
 PARTIAL ROOF PLAN

Project No. 115421006	Scale As indicated
--------------------------	-----------------------

Drawing No. M-131	Sheet 12 of 16	Revision 0
----------------------	-------------------	---------------

