

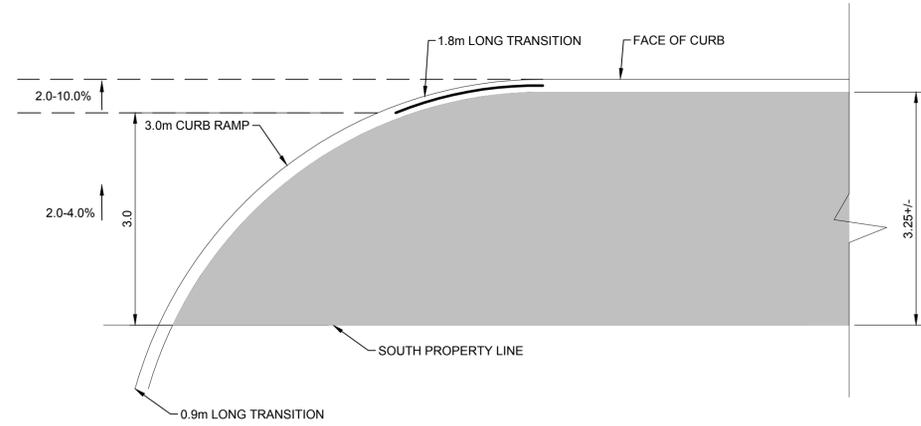




6 TEMPORARY WIDENING ON CORYDON AVENUE FOR STAGING
1:20

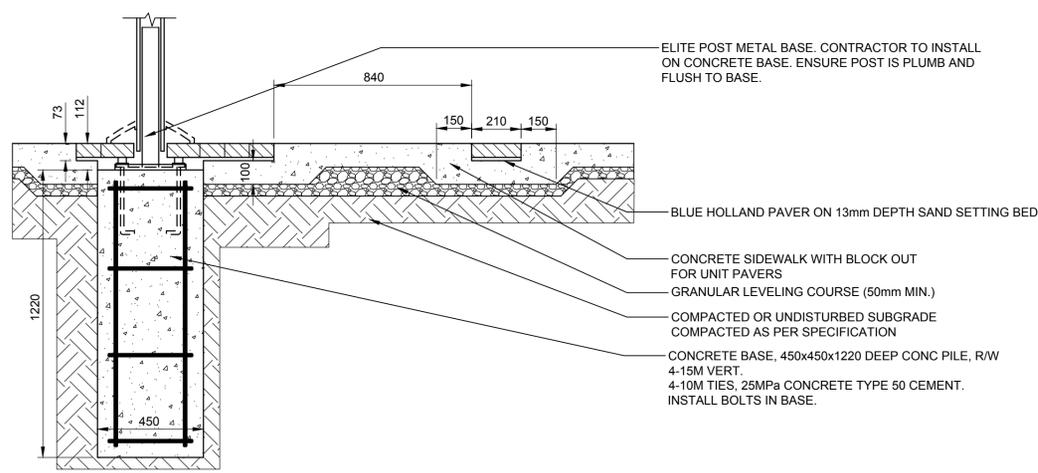

7 TAYLOR AVENUE PATHWAY CURB RAMP DETAIL
1:50

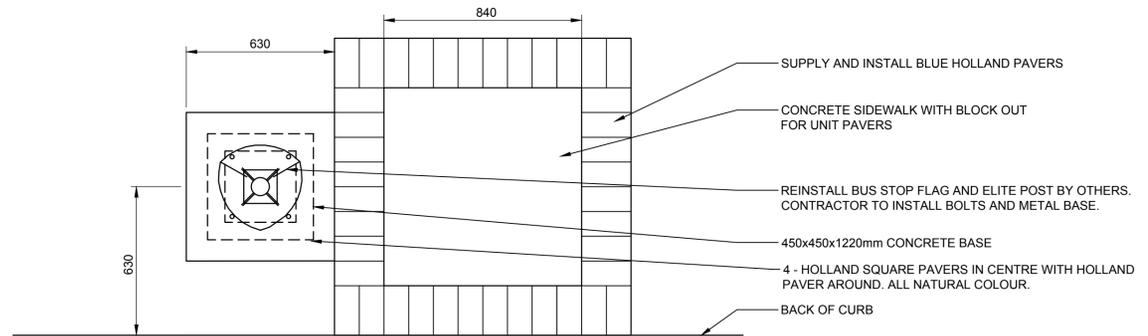

8 BUS STOP FLAG BASE CORYDON & CAMBRIDGE STOP # 60692 & UNIT PAVER INSERT
1:15

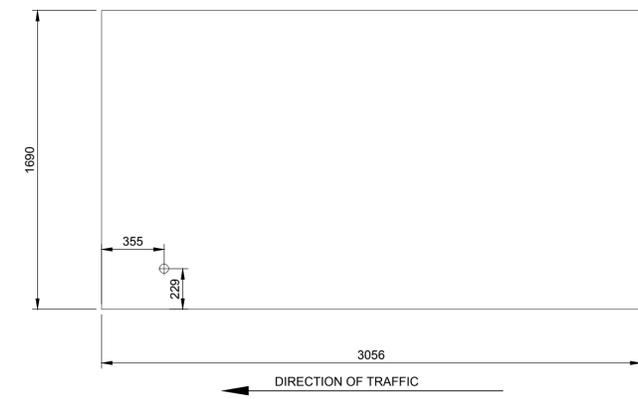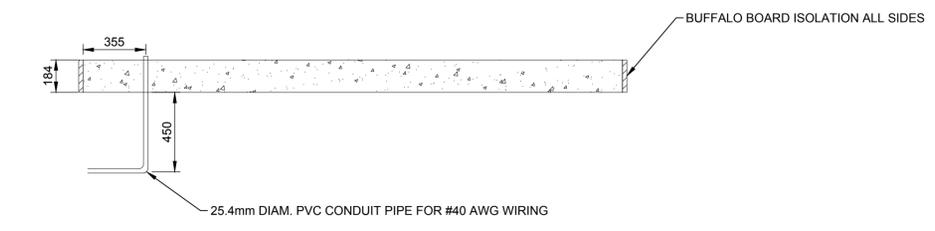

9 OUTFRONT MEDIA SHELTER BASE CORYDON AVENUE & CAMBRIDGE STREET STOP#60692
1:20

WARNING

IF POWER EQUIPMENT OR EXPLOSIVES ARE TO BE USED FOR EXCAVATION ON THIS PROJECT THE CONTRACTOR MUST:
1) NOTIFY THE GAS COMPANY OF THE PROPOSED LOCATION OF EXCAVATION.
2) TAKE PRECAUTION TO AVOID DAMAGE TO GAS COMPANY INSTALLATIONS.
SEE PROVINCIAL REGULATION 140/92 FOR DETAILS

METRIC

WHOLE NUMBERS INDICATE MILLIMETRES
DECIMALIZED NUMBERS INDICATE METRES

EXISTING	LEGEND-PLAN	PROPOSED	EXISTING	LEGEND-PLAN	PROPOSED	EXISTING	LEGEND-PROFILE	PROPOSED
150 WM	WATERMAIN	150 WM	HYDRO	---	---			
+	HYDRANT	+	M.T.S.	---	---			
⊗	VALVE	⊗	CONCRETE	▒	▒			
300 LDS	LAND DRAINAGE SEWER	300 LDS	ASPHALT	▒	▒			
250 WWS	WASTE WATER SEWER	250 WWS	SIDEWALK	▒	▒			
○	MANHOLE	●	MILL JOINT	▒	▒			
□	CATCH BASIN	■	PROPERTY LINE	---	---			
▽	CURB INLET/CATCH PIT	▽	SURVEY BAR	+	+			
●	TRANSIT STOP	●	DITCH	---	---			
▒	CULVERT	▒	ELEVATION	(31.334)	(32.231)			
---	GAS	---	SIDEWALK RAMP	▒	▒			

LOCATION APPROVED UNDERGROUND STRUCTURES	
SUPV. U/G STRUCTURES COMMITTEE	DATE

NOTE:			
LOCATION OF UNDERGROUND STRUCTURES AS SHOWN ARE BASED ON THE BEST INFORMATION AVAILABLE BUT NO GUARANTEE IS GIVEN THAT ALL EXISTING UTILITIES ARE SHOWN OR THAT THE GIVEN LOCATIONS ARE EXACT. CONFIRMATION OF EXISTENCE AND EXACT LOCATION OF ALL SERVICES MUST BE OBTAINED FROM THE INDIVIDUAL UTILITIES BEFORE PROCEEDING WITH CONSTRUCTION.			
NO.	REVISIONS	DATE	BY
0	ISSUED FOR TENDER	20.02.14	S.R.S.
		2019/06/12	

Stantec
500 - 311 Portage Avenue, Winnipeg MB Canada
www.stantec.com

DESIGNED BY: T.G.	CHECKED BY: R.K.H.
DRAWN BY: M.K.	APPROVED BY: S.R.S.
HOR. SCALE: 1:500	RELEASED FOR CONSTRUCTION:
VERTICAL:	DATE:

ENGINEER'S SEAL
PRELIMINARY DRAWING
NOT TO BE USED FOR CONSTRUCTION
CONSULTANT DRAWING NO. C-502

THE CITY OF WINNIPEG
PUBLIC WORKS DEPARTMENT
ENGINEERING DIVISION

2019-2023 STAFFORD/TAYLOR/CORYDON
TENDER 1
MISCELLANEOUS SECTIONS & DETAILS

SHEET 54 OF 55
CAD FILE DRAWING NUMBER 08020c-501-932.dwg
CITY DRAWING NUMBER P-3525-44

ENGINEERS GEOSCIENTISTS MANITOBA
Certificate of Authorization
Stantec Consulting Ltd.
No. 1301