


The City of Winnipeg
 Public Works Department
 2004 Sewer Cleaning and
 Inspection for Residential and
 Regional Streets to be
 Rehabilitated in 2004
 Tender No. 601-2003
 Combined Sewer Districts:
 SW Area 3A & Doncaster

Drawing No. 1 R1
 Dec, 2003

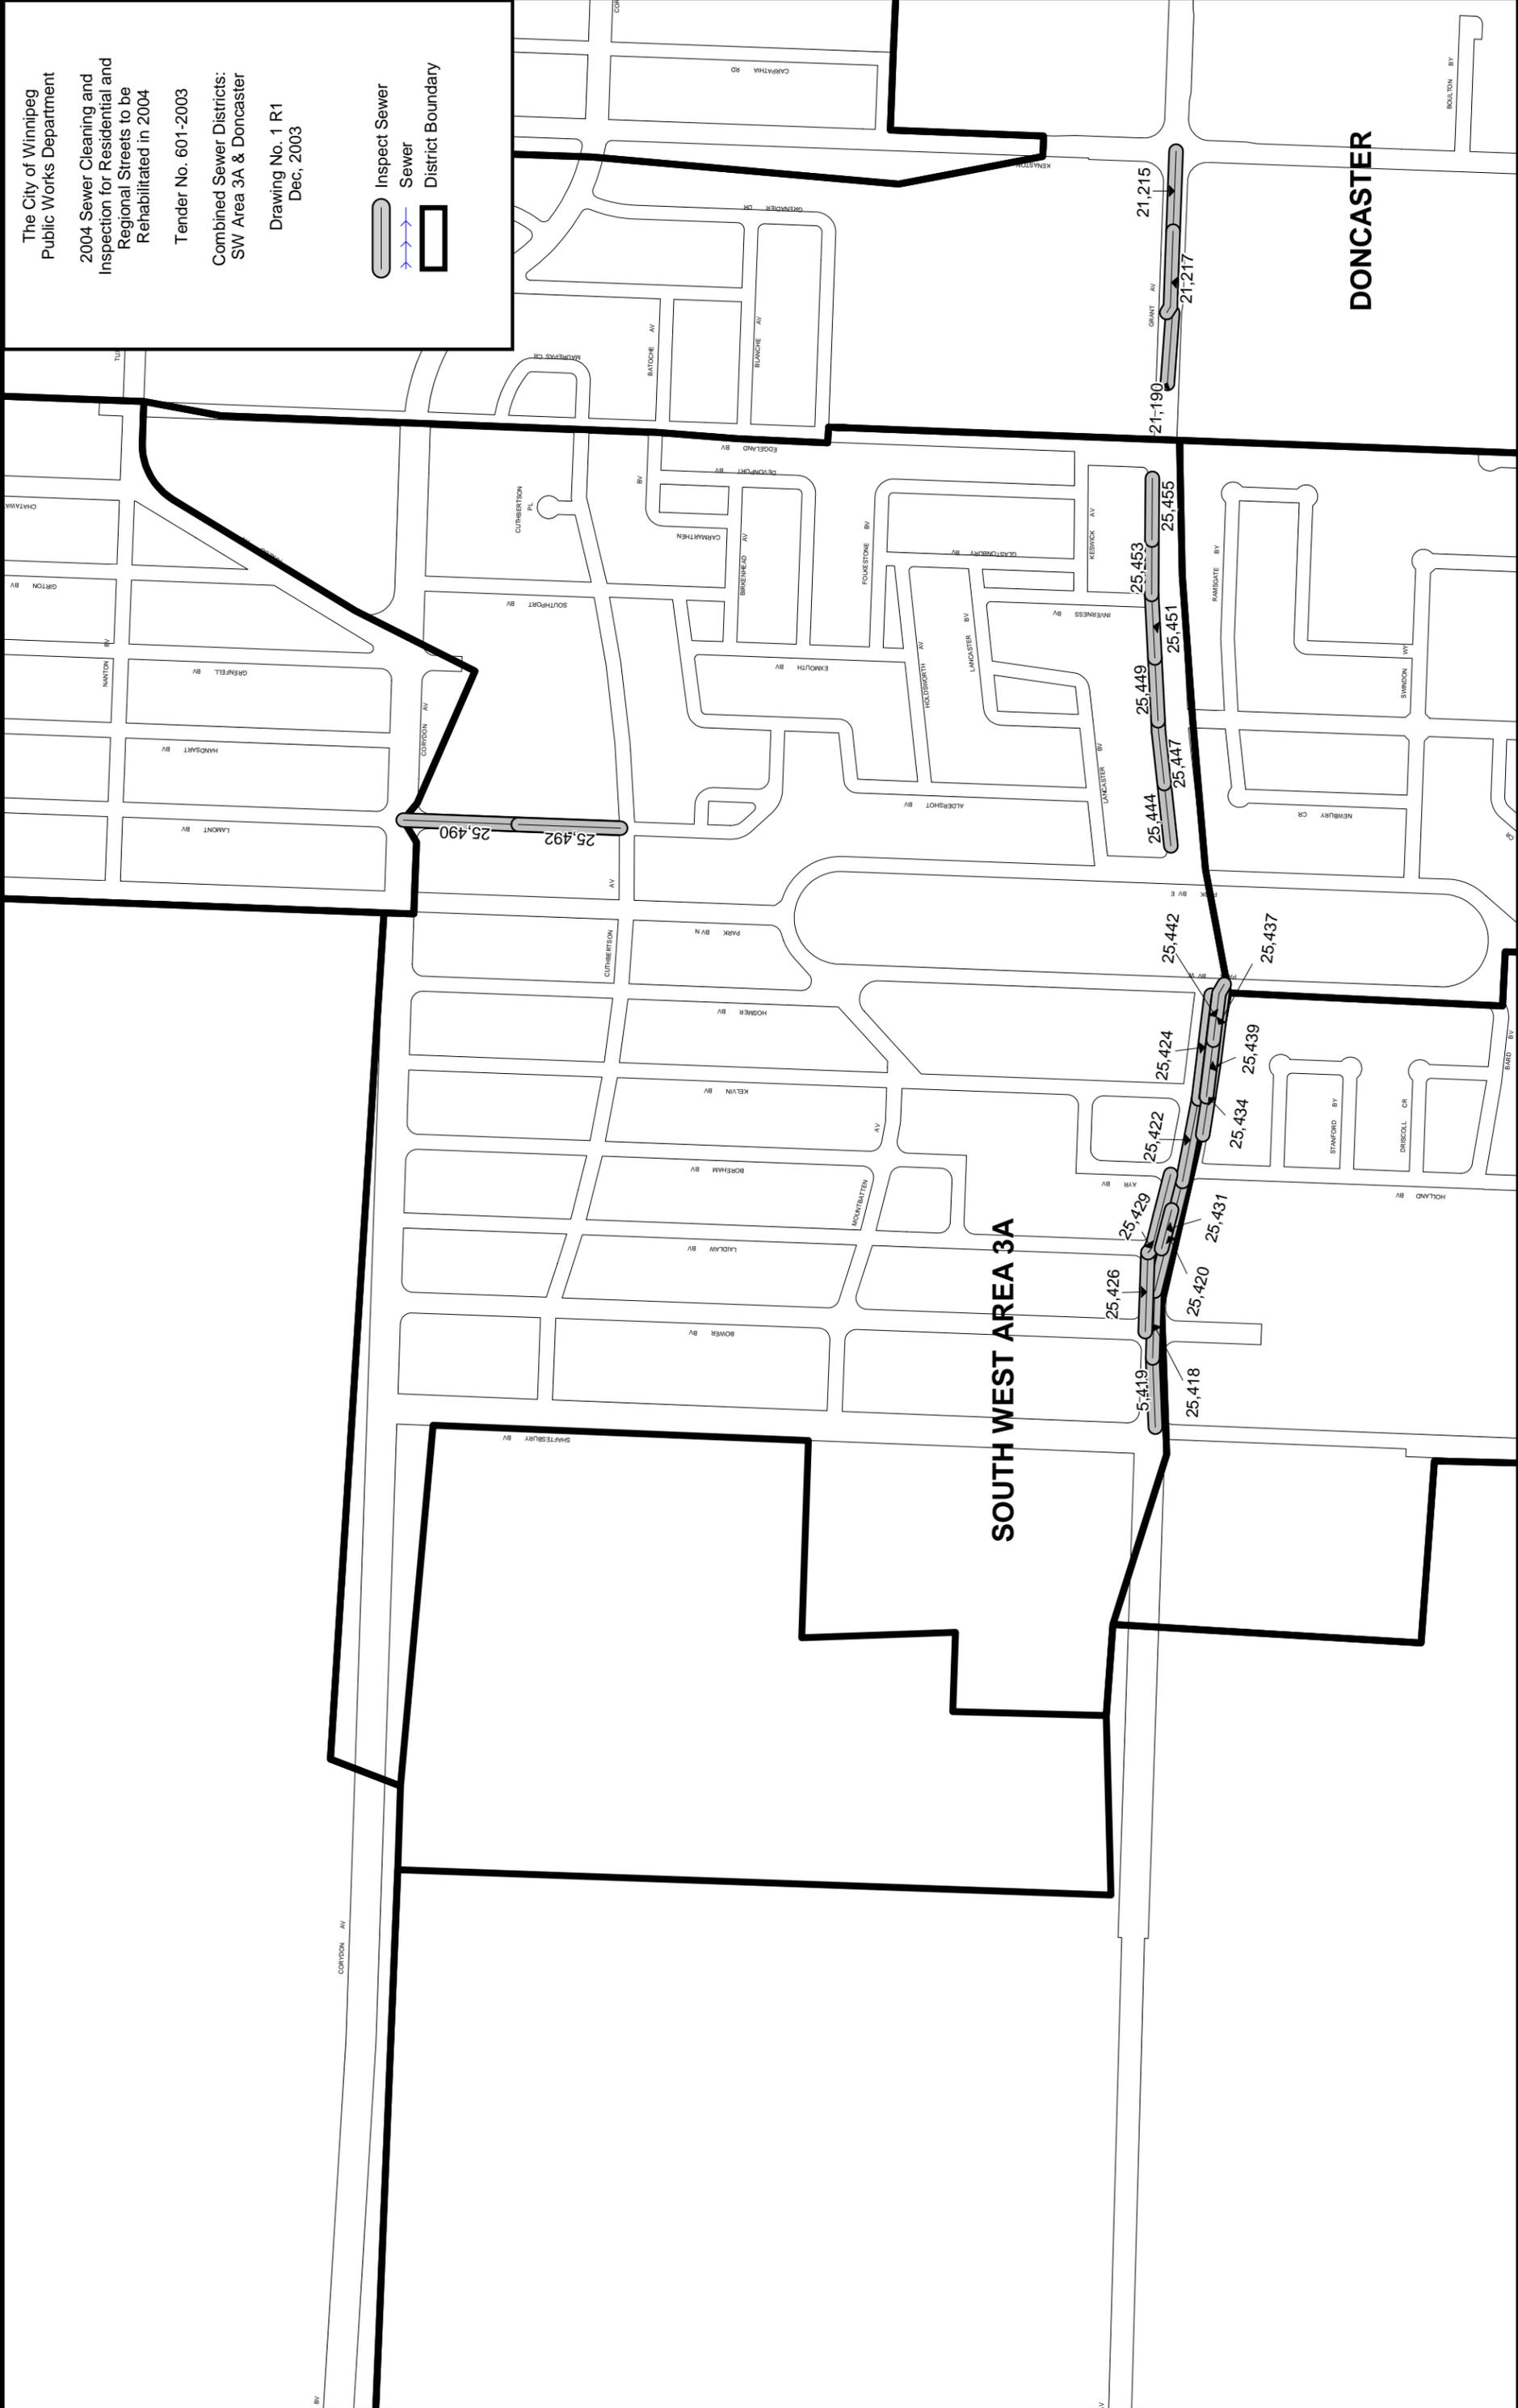

SOUTH WEST AREA 3A

DONCASTER