

5 NORTH MEADOW DRIVE WEST PARK ENTRANCE PLAN
L3 Scale: 1:50


NOTE: SOD REPAIRS ARE CONSIDERED INCIDENTAL TO PAVING INSTALLATION.



6 NORTH MEADOW DRIVE WEST PARK ENTRANCE PHOTO
L3 Scale: 1:50



4 NORTH MEADOW DRIVE EAST PARK ENTRANCE PHOTO
L3 Scale: 1:50

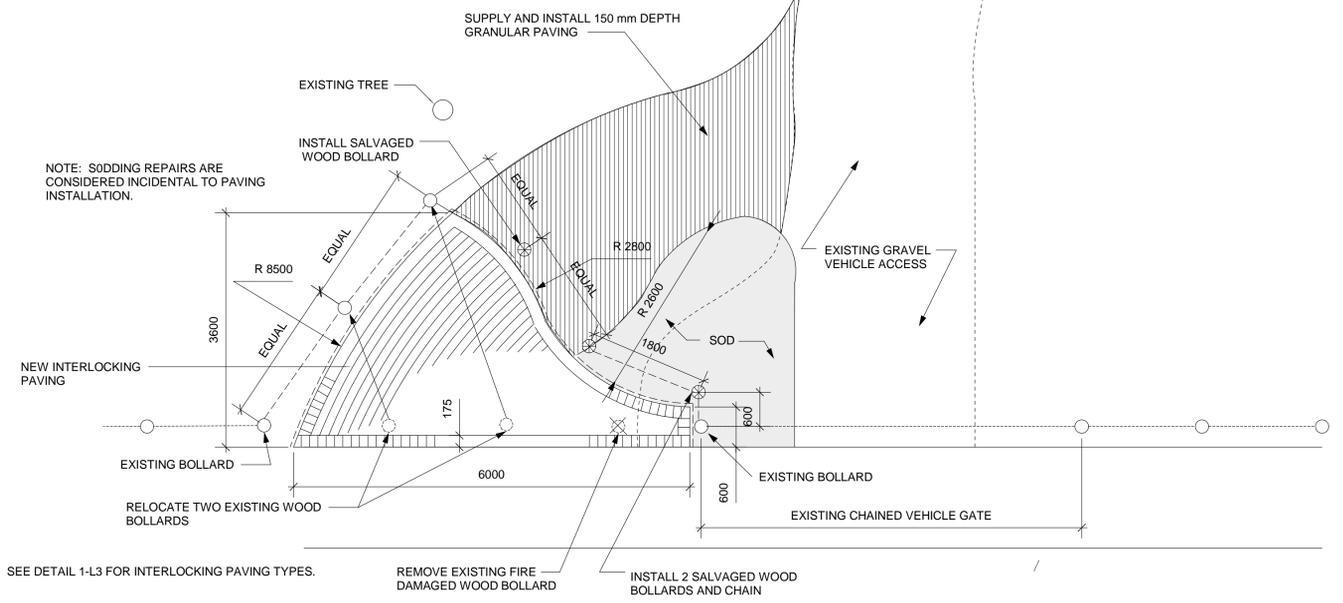


3 NORTH MEADOW DRIVE EAST PARK ENTRANCE PLAN
L3 Scale: 1:50



7 EXISTING DEDICATION PLAZA PHOTO
L3 Scale: 1:50



8 EXISTING DEDICATION PLAZA PHOTO
L3 Scale: 1:50

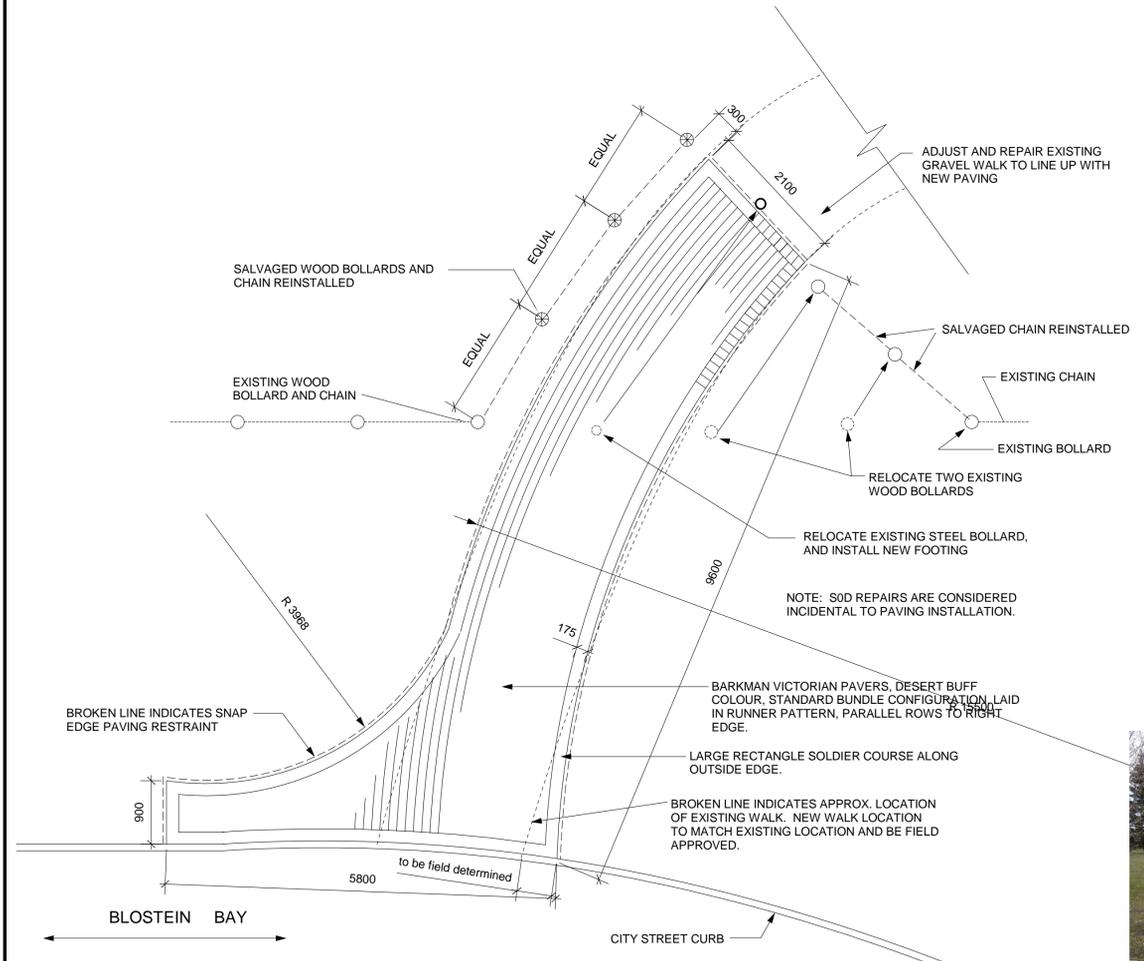

1 BLOSTEIN BAY PARK ENTRANCE PLAN
L3 Scale: 1:50



2 BLOSTEIN BAY PARK ENTRANCE PHOTO
L3 Scale: 1:50

NO.	REVISIONS	BY	DATE
PROJECT TITLE			
DR. MORLEY R. KARE PARK			
DRAWING TITLE			
MISCELLANEOUS DETAILS			
KEN RECH LANDSCAPE ARCHITECTS INC. 1480 Wellington Crescent Winnipeg Manitoba Fax 489-6852 R3N 0B3 Tel(204) 489-6616			
DRAWN BY	SCALE	SHEET NO.	
K. RECH	AS NOTED	L-3	
CHECKED	DATE		
	JAN. 30, 2004		
FILE NO.	REVISION		
03-14A			

RELEASED FOR CONSTRUCTION

MANAGER PARKS & OPEN SPACE DIVISION