




MK 1 - NEW C230 x 22 x 1100  
N.T.S.

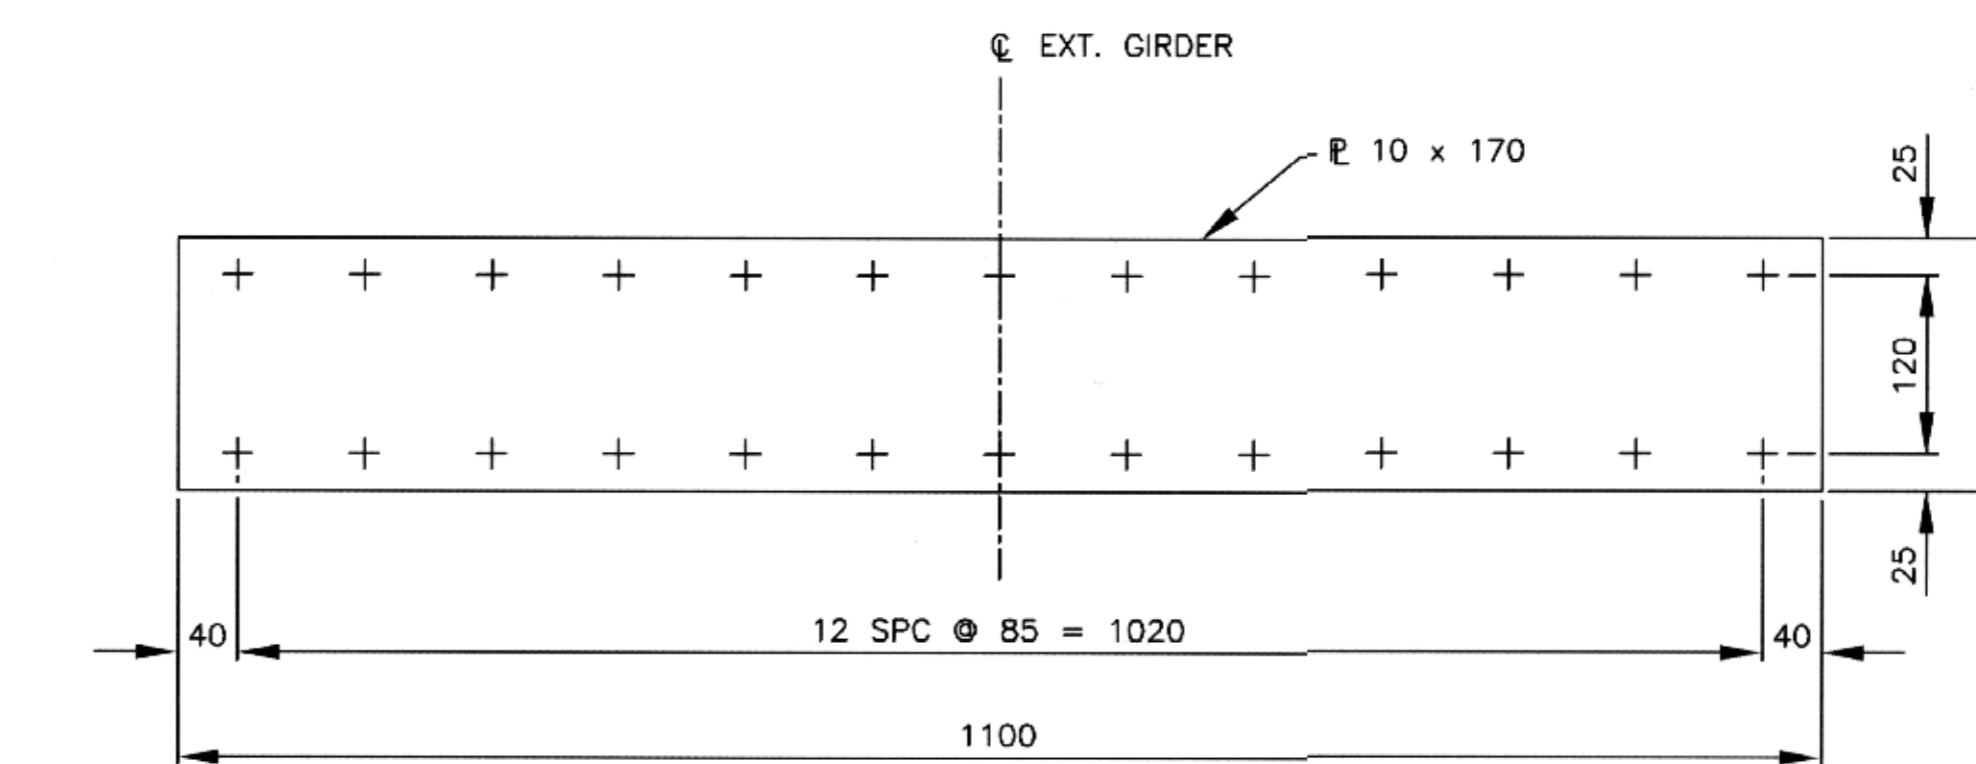

MK 2 - NEW P 10 x 70 x 1100  
N.T.S.

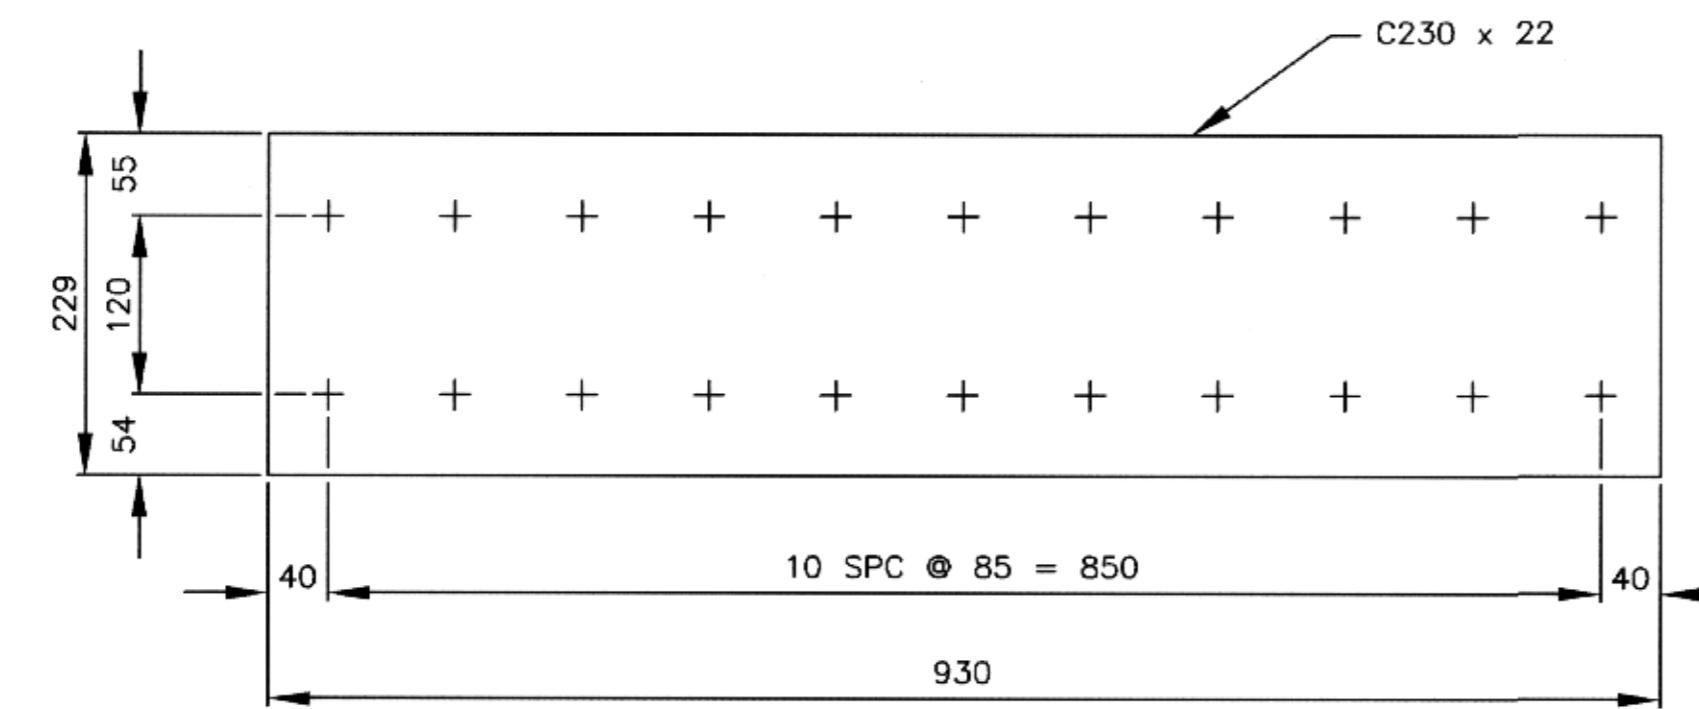


MK 3 - NEW C230 x 22 x 930  
N.T.S.

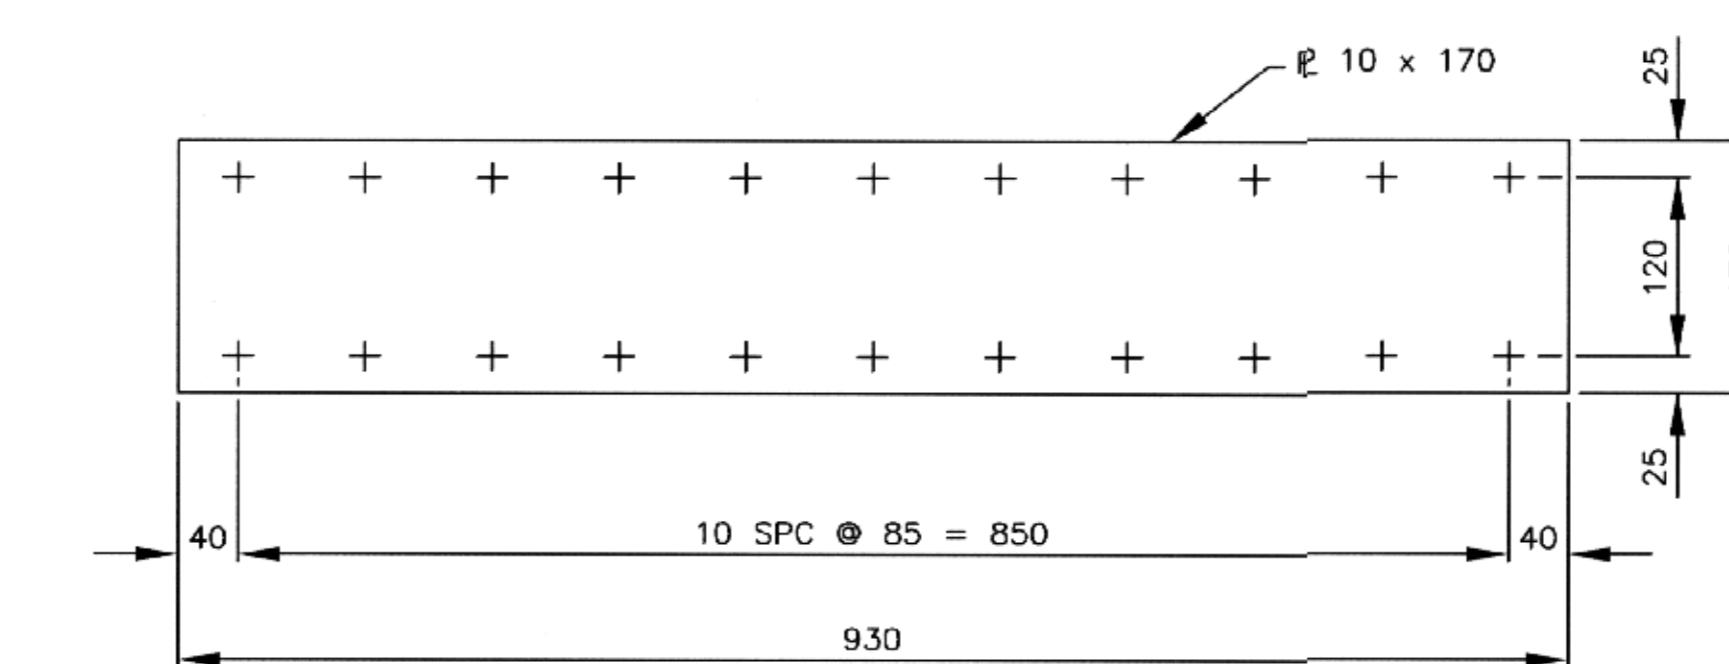

MK 4 - NEW P 10 x 70 x 930  
N.T.S.

DESIGNED BY	B.A.N.
DRAWN BY	M.R.T.
CHECKED BY	B.A.N.
APPROVED BY	B.A.N.
AUTHORIZED BY	<i>[Signature]</i>
DATE	
B.A. NEIRINCK BRIDGE PLANNING & OPERATIONS ENGINEER	

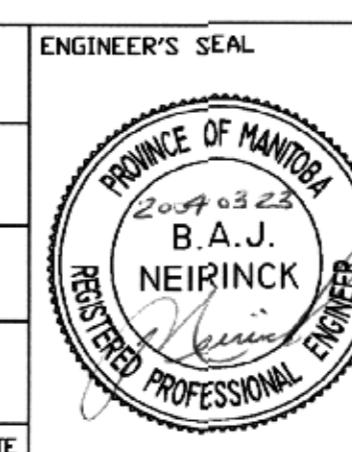

**Winnipeg**  
DISRAELI OVERPASS  
STRUCTURAL STEEL DECK REPAIRS

SHEET 3 OF 3
HOR. SCALE: N.T.S. VERTICAL:
CITY DRAWING NUMBER B112-04-03

**THE CITY OF WINNIPEG**  
PUBLIC WORKS DEPARTMENT  
ENGINEERING DIVISION

MISCELLANEOUS METAL

BID OPPORTUNITY NO.  
101-2004