

PLANT SPECIFICATION LIST		
All Dimensions Minimum Size		
Qty.	Botanical / Common Name	Size / Remarks
<b>EVERGREEN TREES</b>		
15	<i>Picea pungens</i> / Colorado Blue Spruce	3.0 M ht. Full and even growth all sides, well branched to grade, single well-formed leader, B&B.
<b>DECIDUOUS TREES</b>		
5	<i>Acer ginnala</i> / Amur Maple	25 mm cal. each of min. 3 stems, 4.0 M ht. clump form, B&B.
7	<i>Acer saccharinum</i> / Silver Maple	75 mm cal. 6.0 M ht., Well formed head, B&B.
13	<i>Fraxinus mandchurica</i> 'Mancana' / Manchurian Ash	65 mm cal. 5.0 M ht., Well formed head, B&B.
19	<i>Fraxinus 'Northern Treasure'</i> / Northern Treasure Ash	65 mm cal. 4.5 M ht., Well formed head, B&B.
16	<i>Fraxinus pennsylvanica</i> sub. / Green Ash	65 mm cal. 5.0 M ht., Well formed head, B&B.
4	<i>Prunus maackii</i> / Amur Cherry	25 mm cal. 3 M ht., Well formed head, B&B.
9	<i>Tilia mongolica</i> 'Harvest Gold' / Harvest Gold Linden	65 mm cal. 3.5 M ht., Well formed head, B&B.
13	<i>Ulmus davidiana</i> var. Japonica 'Discovery' / Discovery Elm	65 mm cal. 5.0 M ht., Well formed head, B&B.
<b>EVERGREEN SHRUBS</b>		
22	<i>Potentilla fruticosa</i> 'Prince of Wales' / Prince of Wales Juniper	50 cm spread, full and bushy plants, # 5 container.
<b>DECIDUOUS SHRUBS</b>		
54	<i>Potentilla fruticosa</i> 'Coronation Triumph' / Coronation Triumph Potentilla	50 cm ht. Full and evenly branched, min. 4 canes, # 3 container
50	<i>Rosa 'Therese Bugnet'</i> / Therese Bugnet Rose	60 cm ht. Full and evenly branched, min. 5 canes, # 3 container
28	<i>Spiraea x bumalda</i> 'Froebelii' / Froebel Spirea	50 cm ht. Full and evenly branched, min. 4 canes, # 3 container
21	<i>Syringa meyeri</i> / Meyer Lilac	60 cm ht. Full and evenly branched, min. 4 canes, # 5 container
80	<i>Viburnum 'Alfredo'</i> / Alfredo Cranberry	50 cm ht. Full and evenly branched, min. 4 canes, # 3 container
<b>PERENNIALS</b>		
70	<i>Hemerocallis hybrida</i> / Daylily	Various Sizes and Colours, Potted. Plant in Groups of Min. 5 per Variety Spacing to Depend on Variety

REVISIONS	
1	Base Mar 10, 2004
2	Details Mar 31, 2004
3	Details Apr 24, 2004
4	Stamp May 14, 2004
5	Planting June 15, 2004

FTA NOTE: THIS AREA MAY ACTUALLY BE CONCRETE AND NOT ASPHALT. THIS HAS TO BE CHECKED & NOTED CORRECTLY AFTER 50% SUBMISSION.

FTA NOTE: THESE NOTES REFER TO THE BATHER VOUCHER OR GET AN ELECTRICAL / PLUMBING / NOTE UPON SITE.




David Wagner Associates Inc.  
4 - 430 River Avenue Winnipeg, Manitoba, R3L 0C5 (204) 452-2426  
LANDSCAPE ARCHITECTURE - URBAN DESIGN - GOLF COURSE ARCHITECTURE

THE CITY OF WINNIPEG


OFFICE ADDITION AND RENOVATION  
1155 PACIFIC AVENUE  
WINNIPEG, MANITOBA




LANDSCAPE PLAN  
DRAWING  
**A1.5**

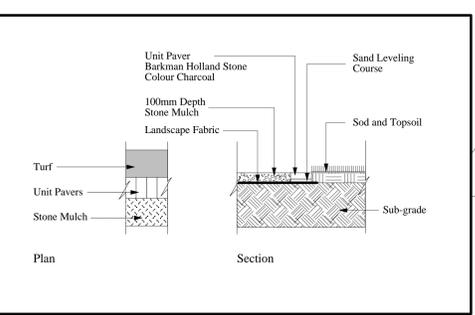


2  
A1.5  
Unit Paver Edge Detail  
1:25

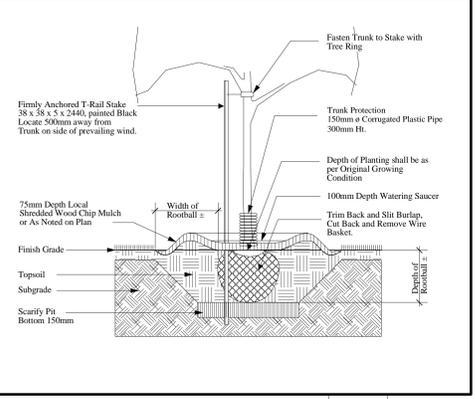


3  
A1.5  
Deciduous Tree in Lawn  
1:25

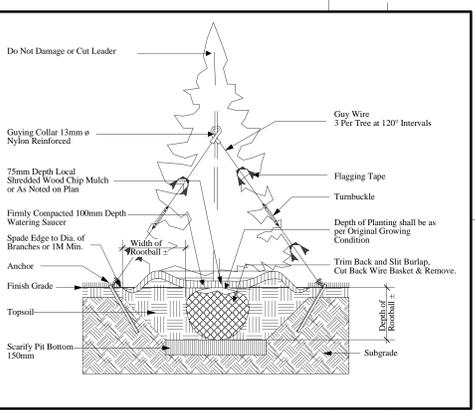



4  
A1.5  
Coniferous Tree in Lawn  
1:25

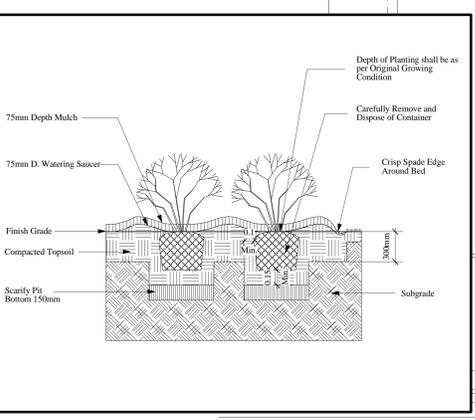


5  
A1.5  
Typical Shrub Planting  
1:25

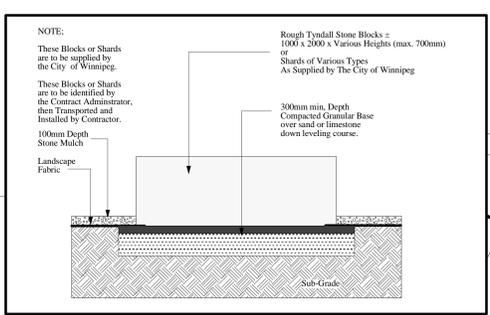

6  
A1.5  
Tyndall Block or Shard Installation Detail  
1:25

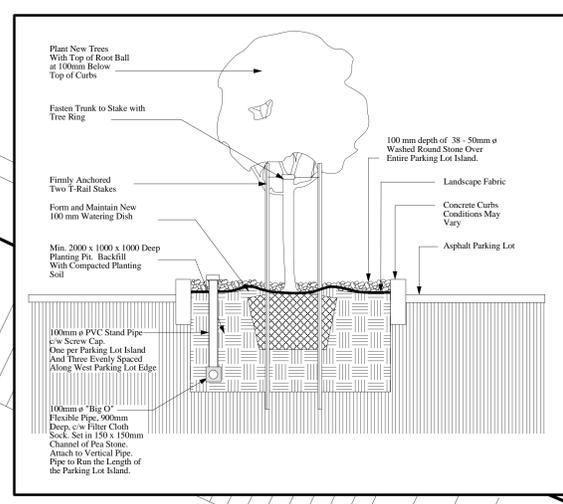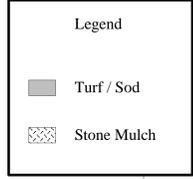

7  
A1.5  
Planting Detail - Parking Lot Islands  
1:25

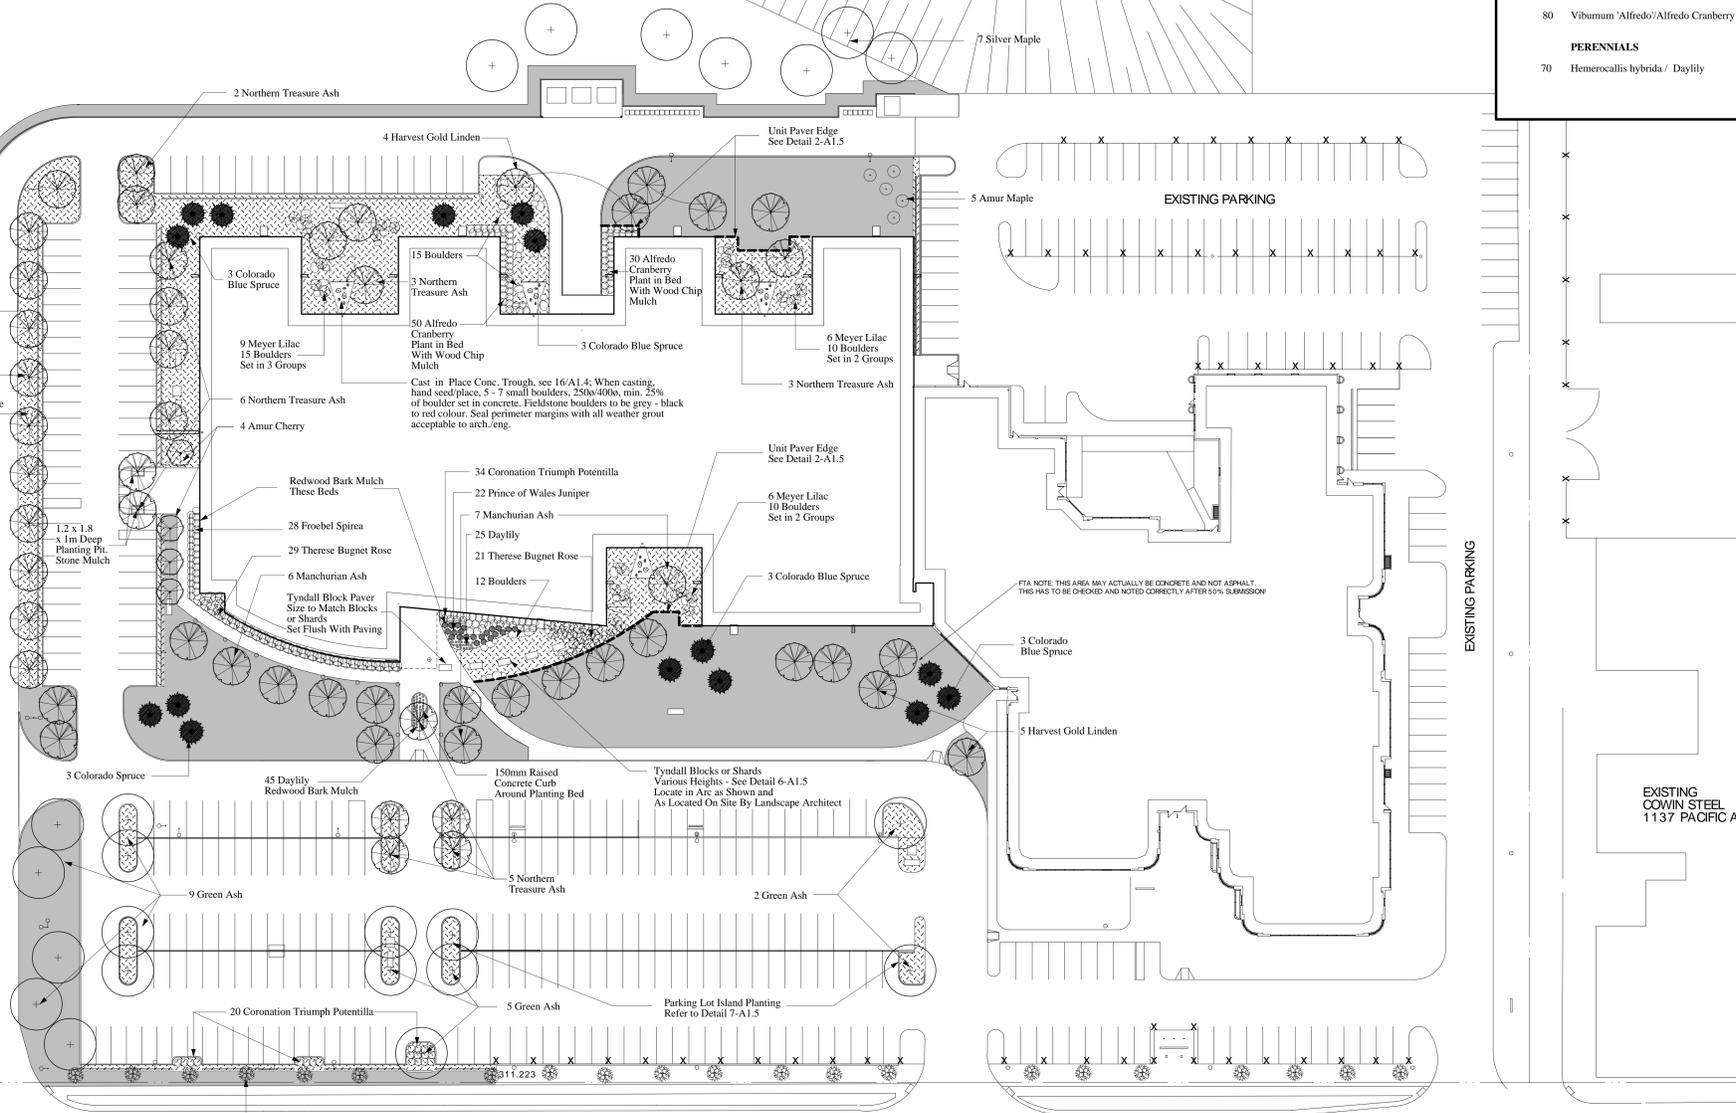

1  
A1.5  
Landscape Plan  
1:400

