

**REFLECTED CEILING NOTES:**  
**ADDITION:**  
 1. ALL NEW GYPSUM BOARD CEILING, BULKHEADS AND SCOTTS TO BE PAINTED  
 2. ALL EXPOSED JOISTS, BEAMS, DECK, MECHANICAL, AND ELECTRICAL TO BE PAINTED  
**EXISTING BUILDING:**  
 3. THE EXISTING ACOUSTIC TILE CEILING ARE GENERALLY BASED ON A 1500 X 1000 GRID, EXCEPTING HAVE BEEN FINISHED WITH 600 X 1200 ACOUSTIC TILE AND GROS.  
 4. EXISTING GYPSUM BOARD CEILING AFFECTED BY RENOVATIONS TO BE PATCHED OR REBUILT TO MATCH EXISTING. PAINT ENTIRE CEILING TO MATCH EXISTING  
 5. IN AREAS WHERE EXISTING WALLS ARE DEMOLISHED THE ACOUSTIC TILE GRID SHALL BE SPREAD OR REPEARED WITH NEW OR SALVAGED JOISTS TO ELIMINATE GAPS IN THE GRID CAUSED BY THE DEMOLITION OF EXISTING FULL HEIGHT WALLS AND / OR BY CRACKS OR FACILE REPAIRS FROM WALLS CONSTRUCTED TO THE UNDERSIDE OF GRID.  
 6. REFER TO MECHANICAL AND ELECTRICAL DRAWINGS FOR RELOCATED OR REMOVED LIGHT FIXTURES, DATAHOLES, ETC. PROVIDE NEW OR SALVAGE TILE TO MATCH EXISTING


**NOTE:**  
 THE AREA WITHIN THE DASHED LINE DENOTES EXTENT OF SUSPENDED CEILING TO BE REMOVED OR ACCESS TO FACILITATE INSTALLATION OF THE NEW SKINITE AND RELATED STRUCTURAL RENOVATIONS OF THE EXISTING ROOF.  
 CAREFULLY DISMANTLE AND STORE THE GRID SYSTEM ACOUSTICAL PANELS, ELECTRICAL AND MECHANICAL ELEMENTS FOR REINSTALLATION OR FOR PATCHWORK OF EXISTING CEILING

**NOTE:**  
 THE AREA WITHIN THE DASHED LINE DENOTES EXTENT OF SUSPENDED CEILING TO BE REMOVED OR ACCESS TO FACILITATE INSTALLATION OF THE NEW SKINITE AND RELATED STRUCTURAL RENOVATIONS OF THE EXISTING ROOF.  
 CAREFULLY DISMANTLE AND STORE THE GRID SYSTEM ACOUSTICAL PANELS, ELECTRICAL AND MECHANICAL ELEMENTS FOR REINSTALLATION, OR SALVAGE FOR PATCHWORK.  
 GYPSUM BOARD CEILING TO BE DEMOLISHED RE-INSTALLED TO MATCH EXISTING

Drawings and specifications, as instruments of service are the property of the architect. The copyright in the same being reserved to him. No reproduction may be made without the permission of the architect and when made, must bear his name. Attention is directed to the fact that the contractor shall verify dimensions and data noted herein with conditions on the site and is not responsible for reporting any discrepancy to the architect for adjustment.  
 This drawing shall not be used for building purposes until counterchecked by:

THE  
 CITY OF  
 WINNIPEG  
 PROJECT TITLE  
 OFFICE ADDITION AND RENOVATION  
 1155 PACIFIC AVENUE  
 WINNIPEG, MANITOBA

FRIESEN TOKAR ARCHITECTS  
 DRAWING:  
 REFLECTED CEILING PLAN  
 PART B  
**A3.2**

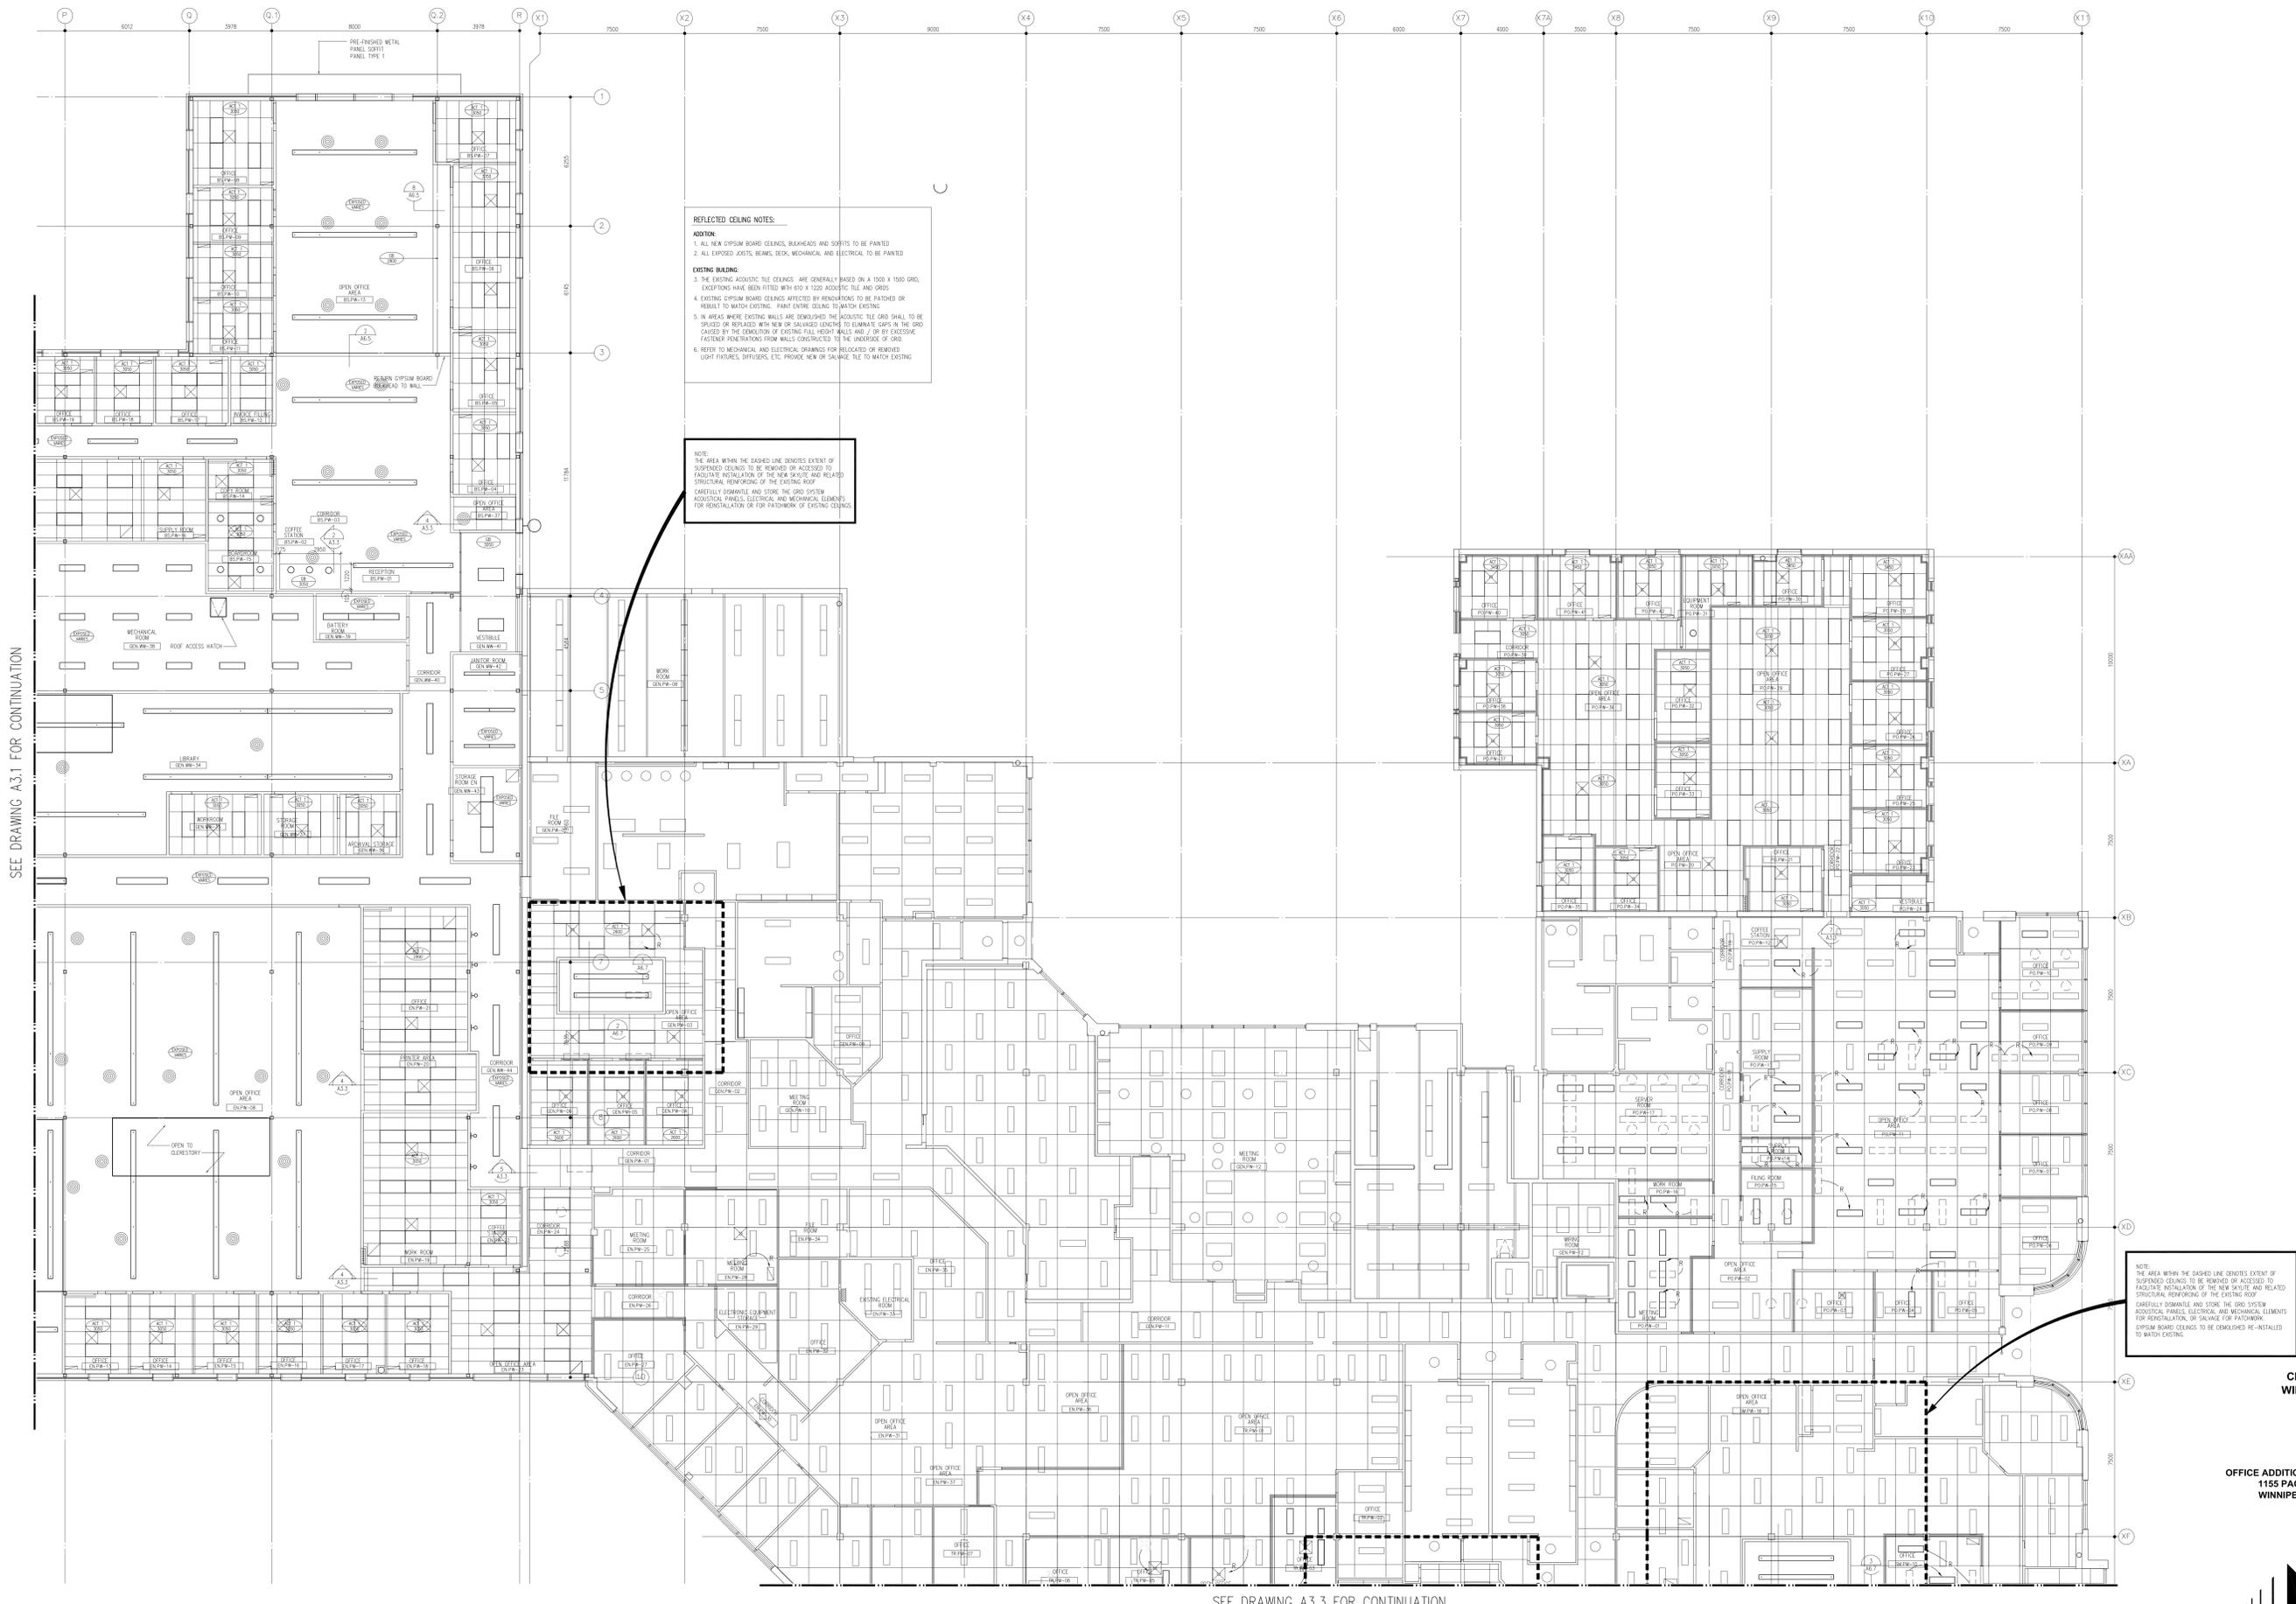

SEE DRAWING A3.1 FOR CONTINUATION

SEE DRAWING A3.3 FOR CONTINUATION