


PROVISION OF ROOF REPLACEMENT

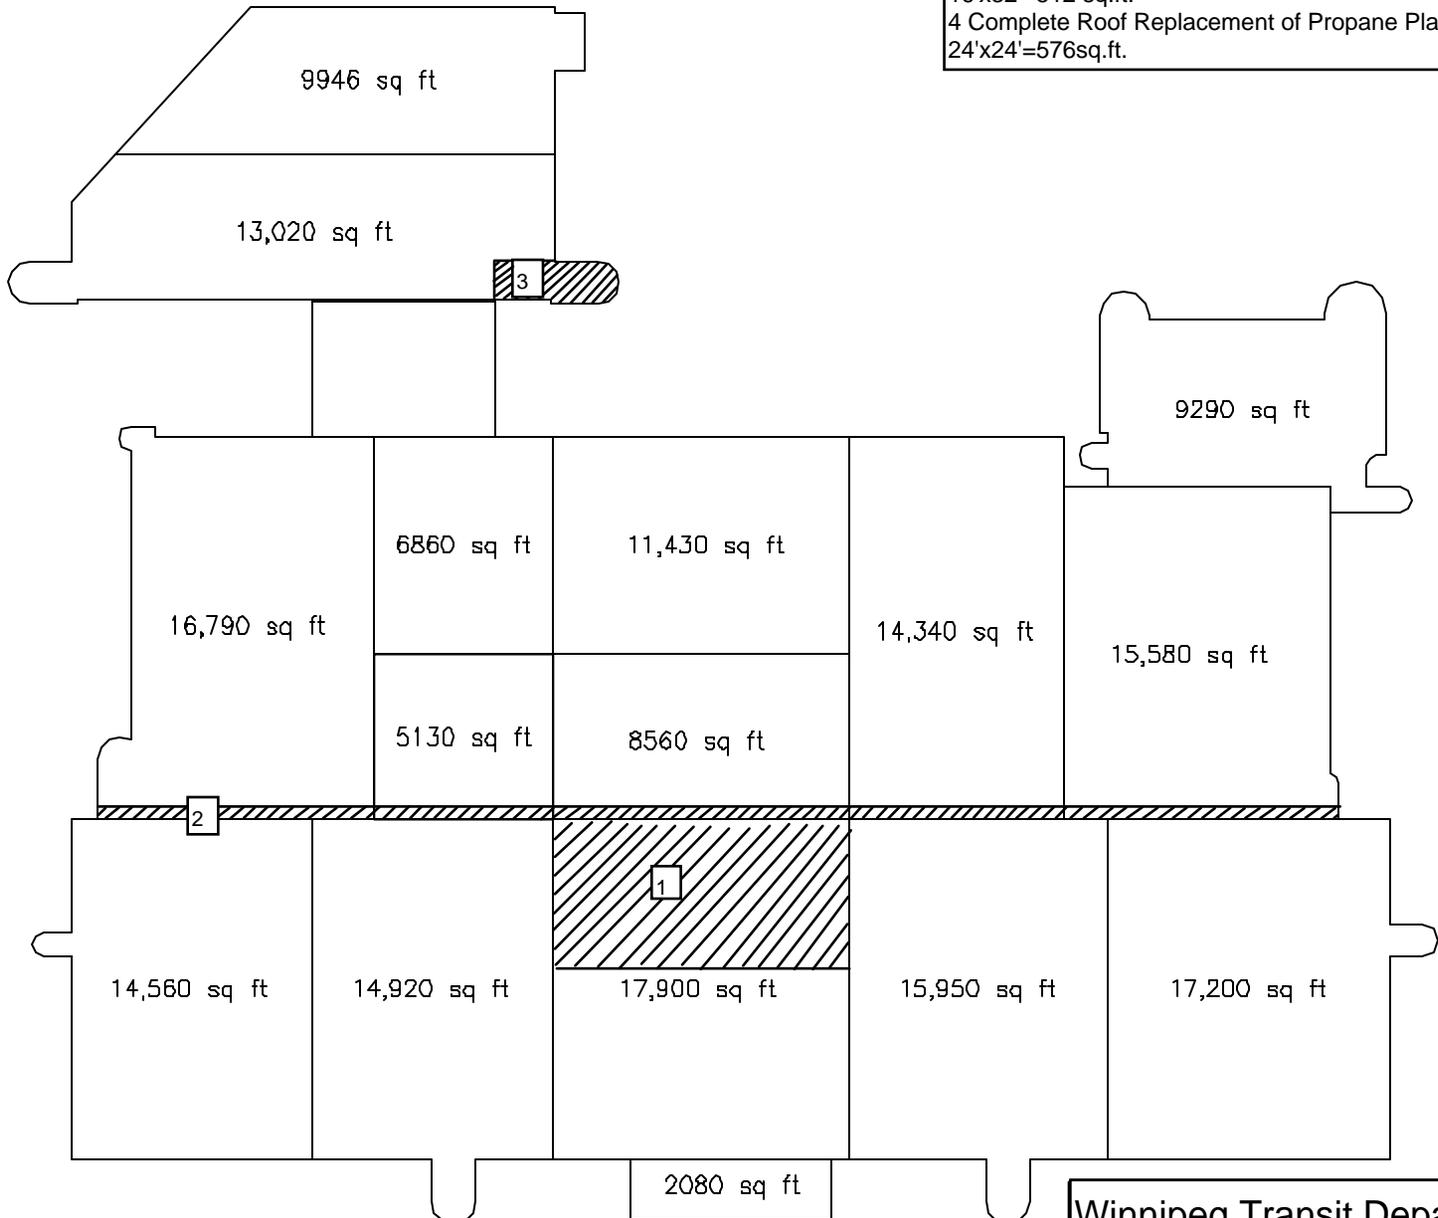

- 1 Partial Roof Replacement of Section G 151'x60'=9060 sq. ft.
- 2 Replacement of aluminizing stripping on section G = 500 ft.
- 3 Partial Roof Replacement of Parking Meters Shop 16'x32'=512 sq.ft.
- 4 Complete Roof Replacement of Propane Plant Building 24'x24'=576sq.ft.



Winnipeg Transit Department  
 421 Osborne Street, Winnipeg, MB  
 Drawing No E13.1 Date: May 10, 2004