


1 Existing Plan - 1st Tee
scale 1:300


Tee Mix shall consist of 80% sharp sand and 20% by volume organic matter, having a pH range of 6.0 to 7.5 and a salinity rating of less than 1.5 mmhos/cm. It shall be free clay lumps, stones, roots, rhizomes or other deleterious material.

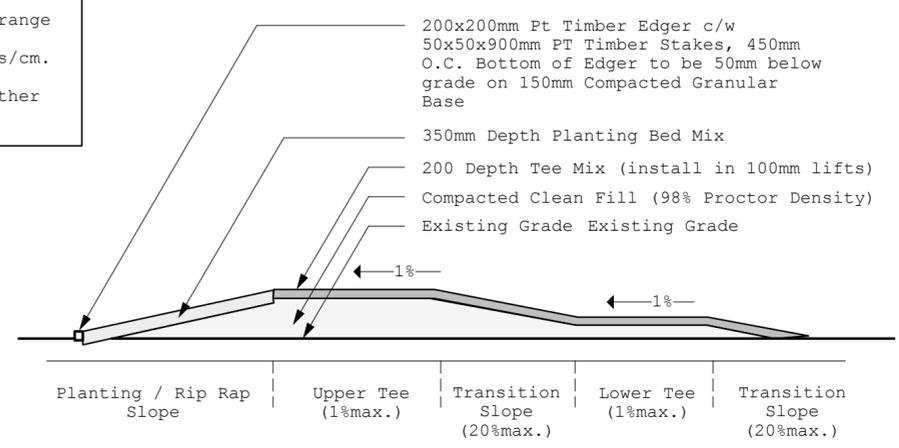

2 Section - Two-Tiered Tee Box
nts

FOR BIDDING PURPOSES ONLY

- NOTES:**
1. Asphalt Paving shall conform to City of Winnipeg specification CW3410-R5
 2. Sodding shall conform to City of Winnipeg specification CW3510-R5
 3. Supply and Installation of Topsoil and Shrub Bed Mix shall conform to CW 3540
 4. Granular Cart Paths shall conform to City of Winnipeg specification CW3150-R3
 5. Irrigation work shall conform to City of Winnipeg specification CW3530-R3
 6. Earthwork and grading shall conform to City of Winnipeg specification CW3170-R3
 7. Clearing and grubbing work shall be conform to City of Winnipeg specification 3020-R4

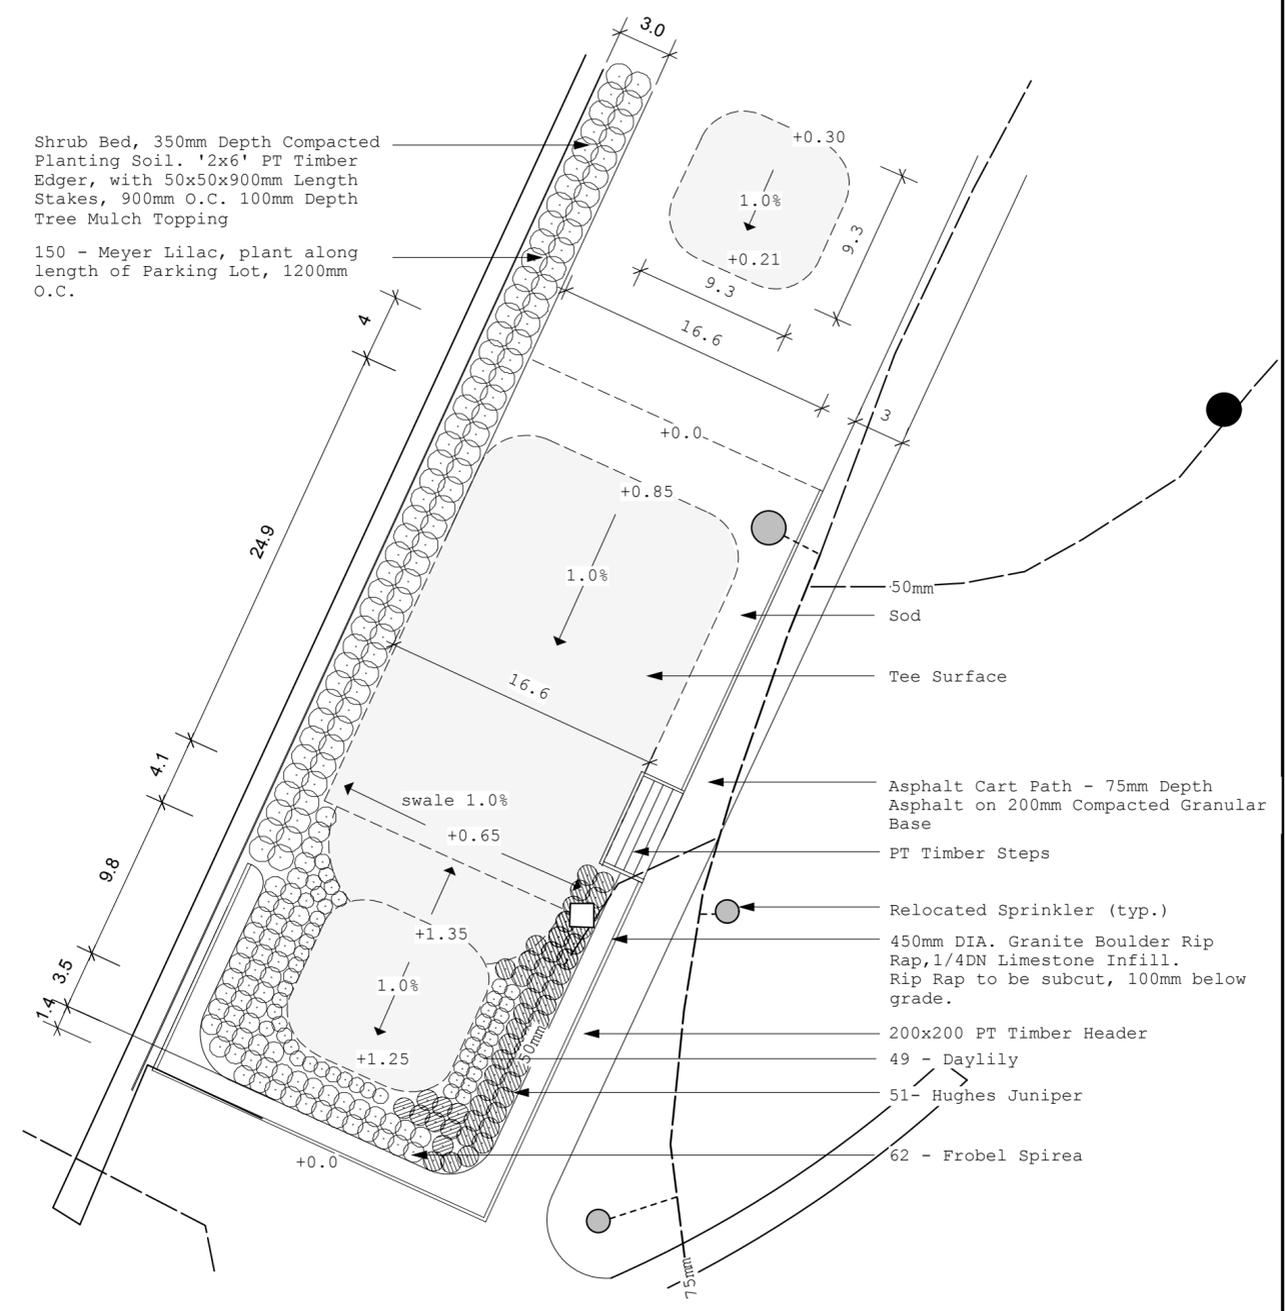

3 Grading and Layout Plan - Two-Tiered Tee Box Expansion
scale 1:300

<small>THIS DRAWING SHALL NOT BE USED FOR CONSTRUCTION PURPOSES UNLESS SIGNED ACCORDINGLY</small> <small>THE CONTRACTOR SHALL CHECK ALL DIMENSIONS AND OTHER DATA ON SITE AND REPORT ANY DISCREPANCIES TO THE CONTRACT ADMINISTRATOR.</small> <small>FIGURED DIMENSIONS TO BE TAKEN IN PREFERENCE TO SCALED DIMENSIONS</small>		SCATLIFF + MILLER + MURRAY <small>landscape architecture urban design golf course architecture</small> <small>8th floor 44 pinions street, winnipeg, mb, r3b 1b2, tel: 204.927.3444 fax: 204.927.3443</small>	
DESIGNED BY: DKM DRAWN BY: DKM / CLA HOR. SCALE: as noted VERT. SCALE: DATE: May 19 2004	CHECKED BY: APPROVED BY: RELEASED FOR CONSTRUCTION CAD FILE:		