


plan

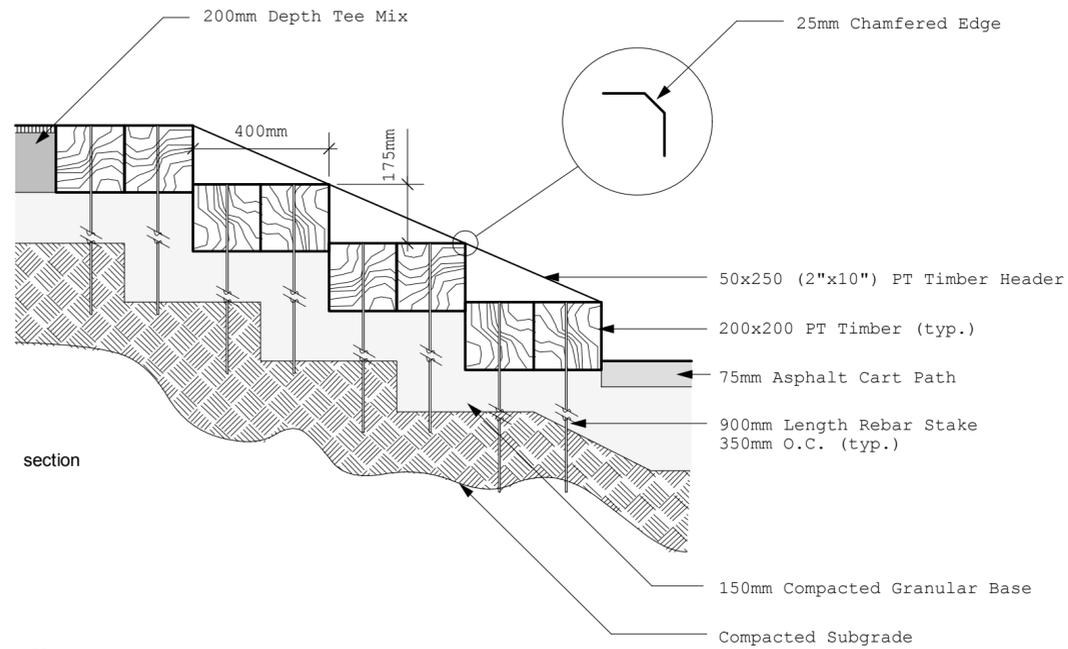

section

1 Steps - 1st Tee
scale NTS

FOR BIDDING PURPOSES ONLY

<small>THIS DRAWING SHALL NOT BE USED FOR CONSTRUCTION PURPOSES UNLESS SIGNED ACCORDINGLY. THE CONTRACTOR SHALL CHECK ALL DIMENSIONS AND OTHER DATA ON SITE AND REPORT ANY DISCREPANCIES TO THE CONTRACT ADMINISTRATOR. FIGURED DIMENSIONS TO BE TAKEN IN PREFERENCE TO SCALED DIMENSIONS.</small>		SCATLIFF + MILLER + MURRAY <small>landscape architecture urban design golf course architecture 8th floor 44 princeps street, winnipeg, m.b., r3b 1g2, tel: 204-927-3444 fax: 204-927-3443</small>		
DESIGNED BY: DKM	CHECKED BY:	DRAWING TITLE:	CAD DRAWING NO.:	
DRAWN BY: DKM / CLA	APPROVED BY:	KILDONAN GOLF COURSE RENOVATIONS - 2004	SHEET 2 OF 2	
HOR. SCALE: as noted	RELEASED FOR CONSTRUCTION	1st Tee Expansion	DRAWING NO.:	
VERT. SCALE:			K1T(2)	
DATE: May 19 2004	CAD FILE:			