



1 Existing Plan - 10th Tee
scale 1:300

- NOTES:**
1. Sodding shall conform to City of Winnipeg specification CW3510-R5
 2. Irrigation work shall conform to City of Winnipeg specification CW3530-R3
 3. Earthwork and grading shall conform to City of Winnipeg specification CW3170-R3
 4. Clearing and grubbing work shall be conform to City of Winnipeg specification 3020-R4

Tee Mix shall consist of 80% sharp sand and 20% by volume organic matter, having a pH range of 6.0 to 7.5 and a salinity rating of less than 1.5 mmhos/cm. It shall be free clay lumps, stones, roots, rhizomes or other deleterious material.

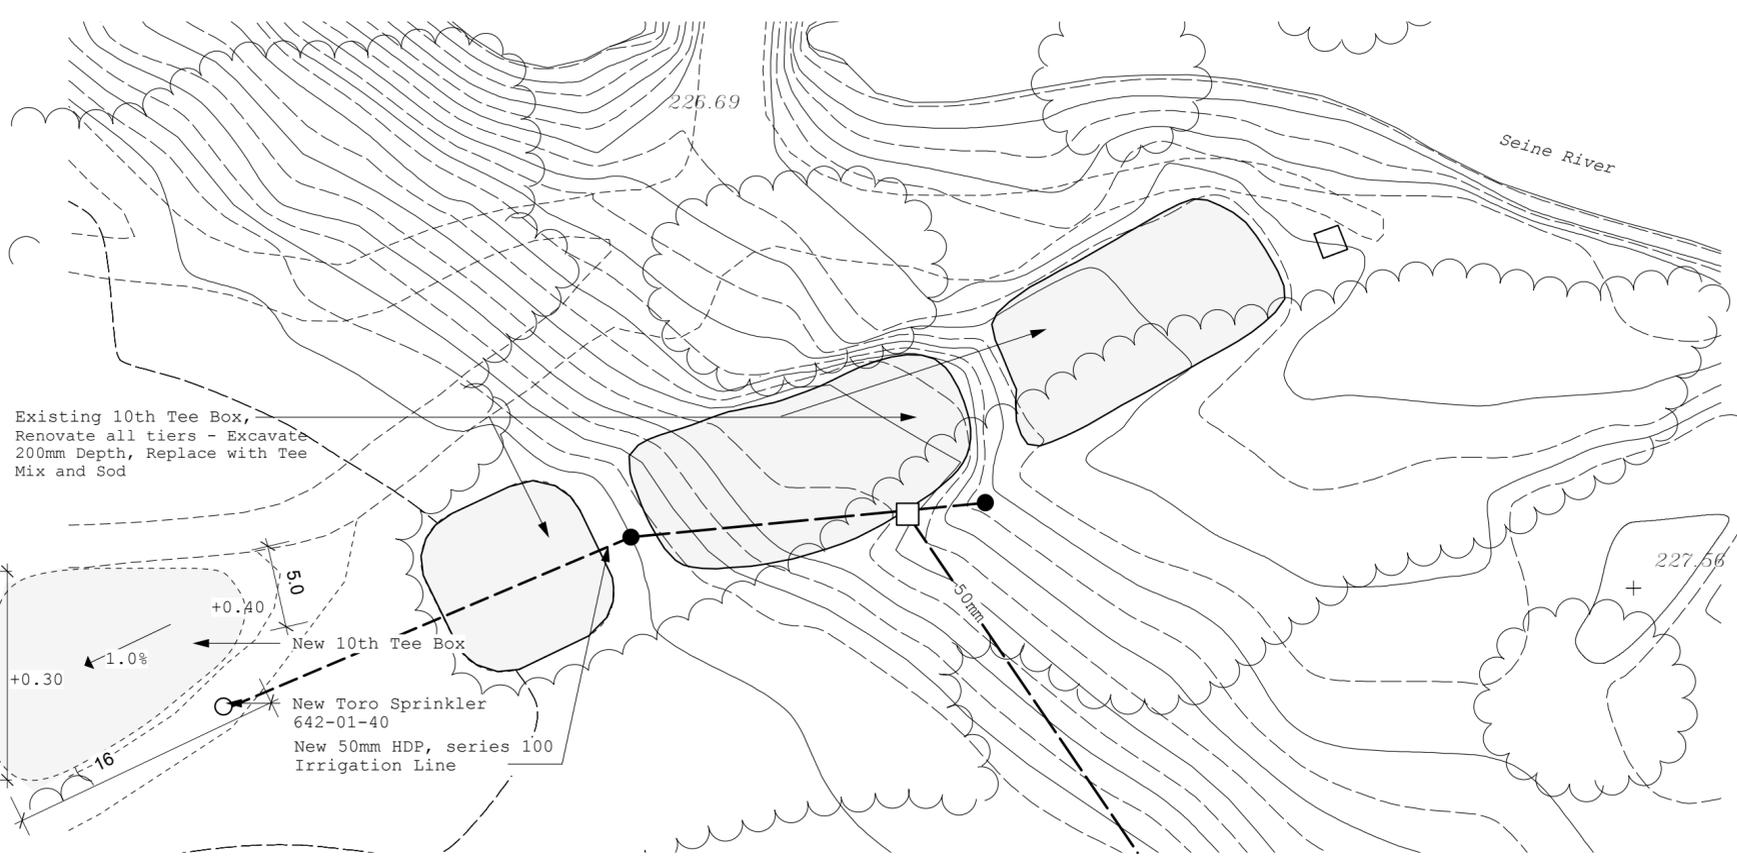

2 Grading and Layout Plan - 10th Tee Expansion and Renovation
scale 1:300

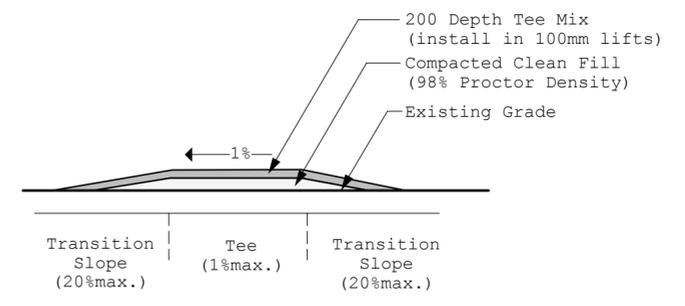

3 Section - Typical Tee Box
nts

FOR BIDDING PURPOSES ONLY

<small>THIS DRAWING SHALL NOT BE USED FOR CONSTRUCTION PURPOSES UNLESS SIGNED ACCORDINGLY. THE CONTRACTOR SHALL CHECK ALL DIMENSIONS AND OTHER DATA ON SITE AND REPORT ANY DISCREPANCIES TO THE CONTRACT ADMINISTRATOR. FIGURED DIMENSIONS TO BE TAKEN IN PREFERENCE TO SCALED DIMENSIONS.</small>		SCATLIFF + MILLER + MURRAY <small>landscape architecture urban design golf course architecture 8th floor 44 princess street, winnipeg, mb., r2b 1k2, tel: 204.927.3444 fax: 204.927.3443</small>		
DESIGNED BY: DKM	CHECKED BY:	DRAWING TITLE:	CAD DRAWING NO.:	
DRAWN BY: DKM / CLA	APPROVED BY:	WINDSOR GOLF COURSE RENOVATIONS - 2004	SHEET 1 OF 1	
HOR. SCALE: as noted	RELEASED FOR CONSTRUCTION	10th Tee Expansion	DRAWING NO.:	
VERT. SCALE:			W10T	
DATE: May 19 2004	CAD FILE:			